


	BY	DATE

This sheet designed by:
HNTB
 ARCHITECTS ENGINEERS PLANNERS

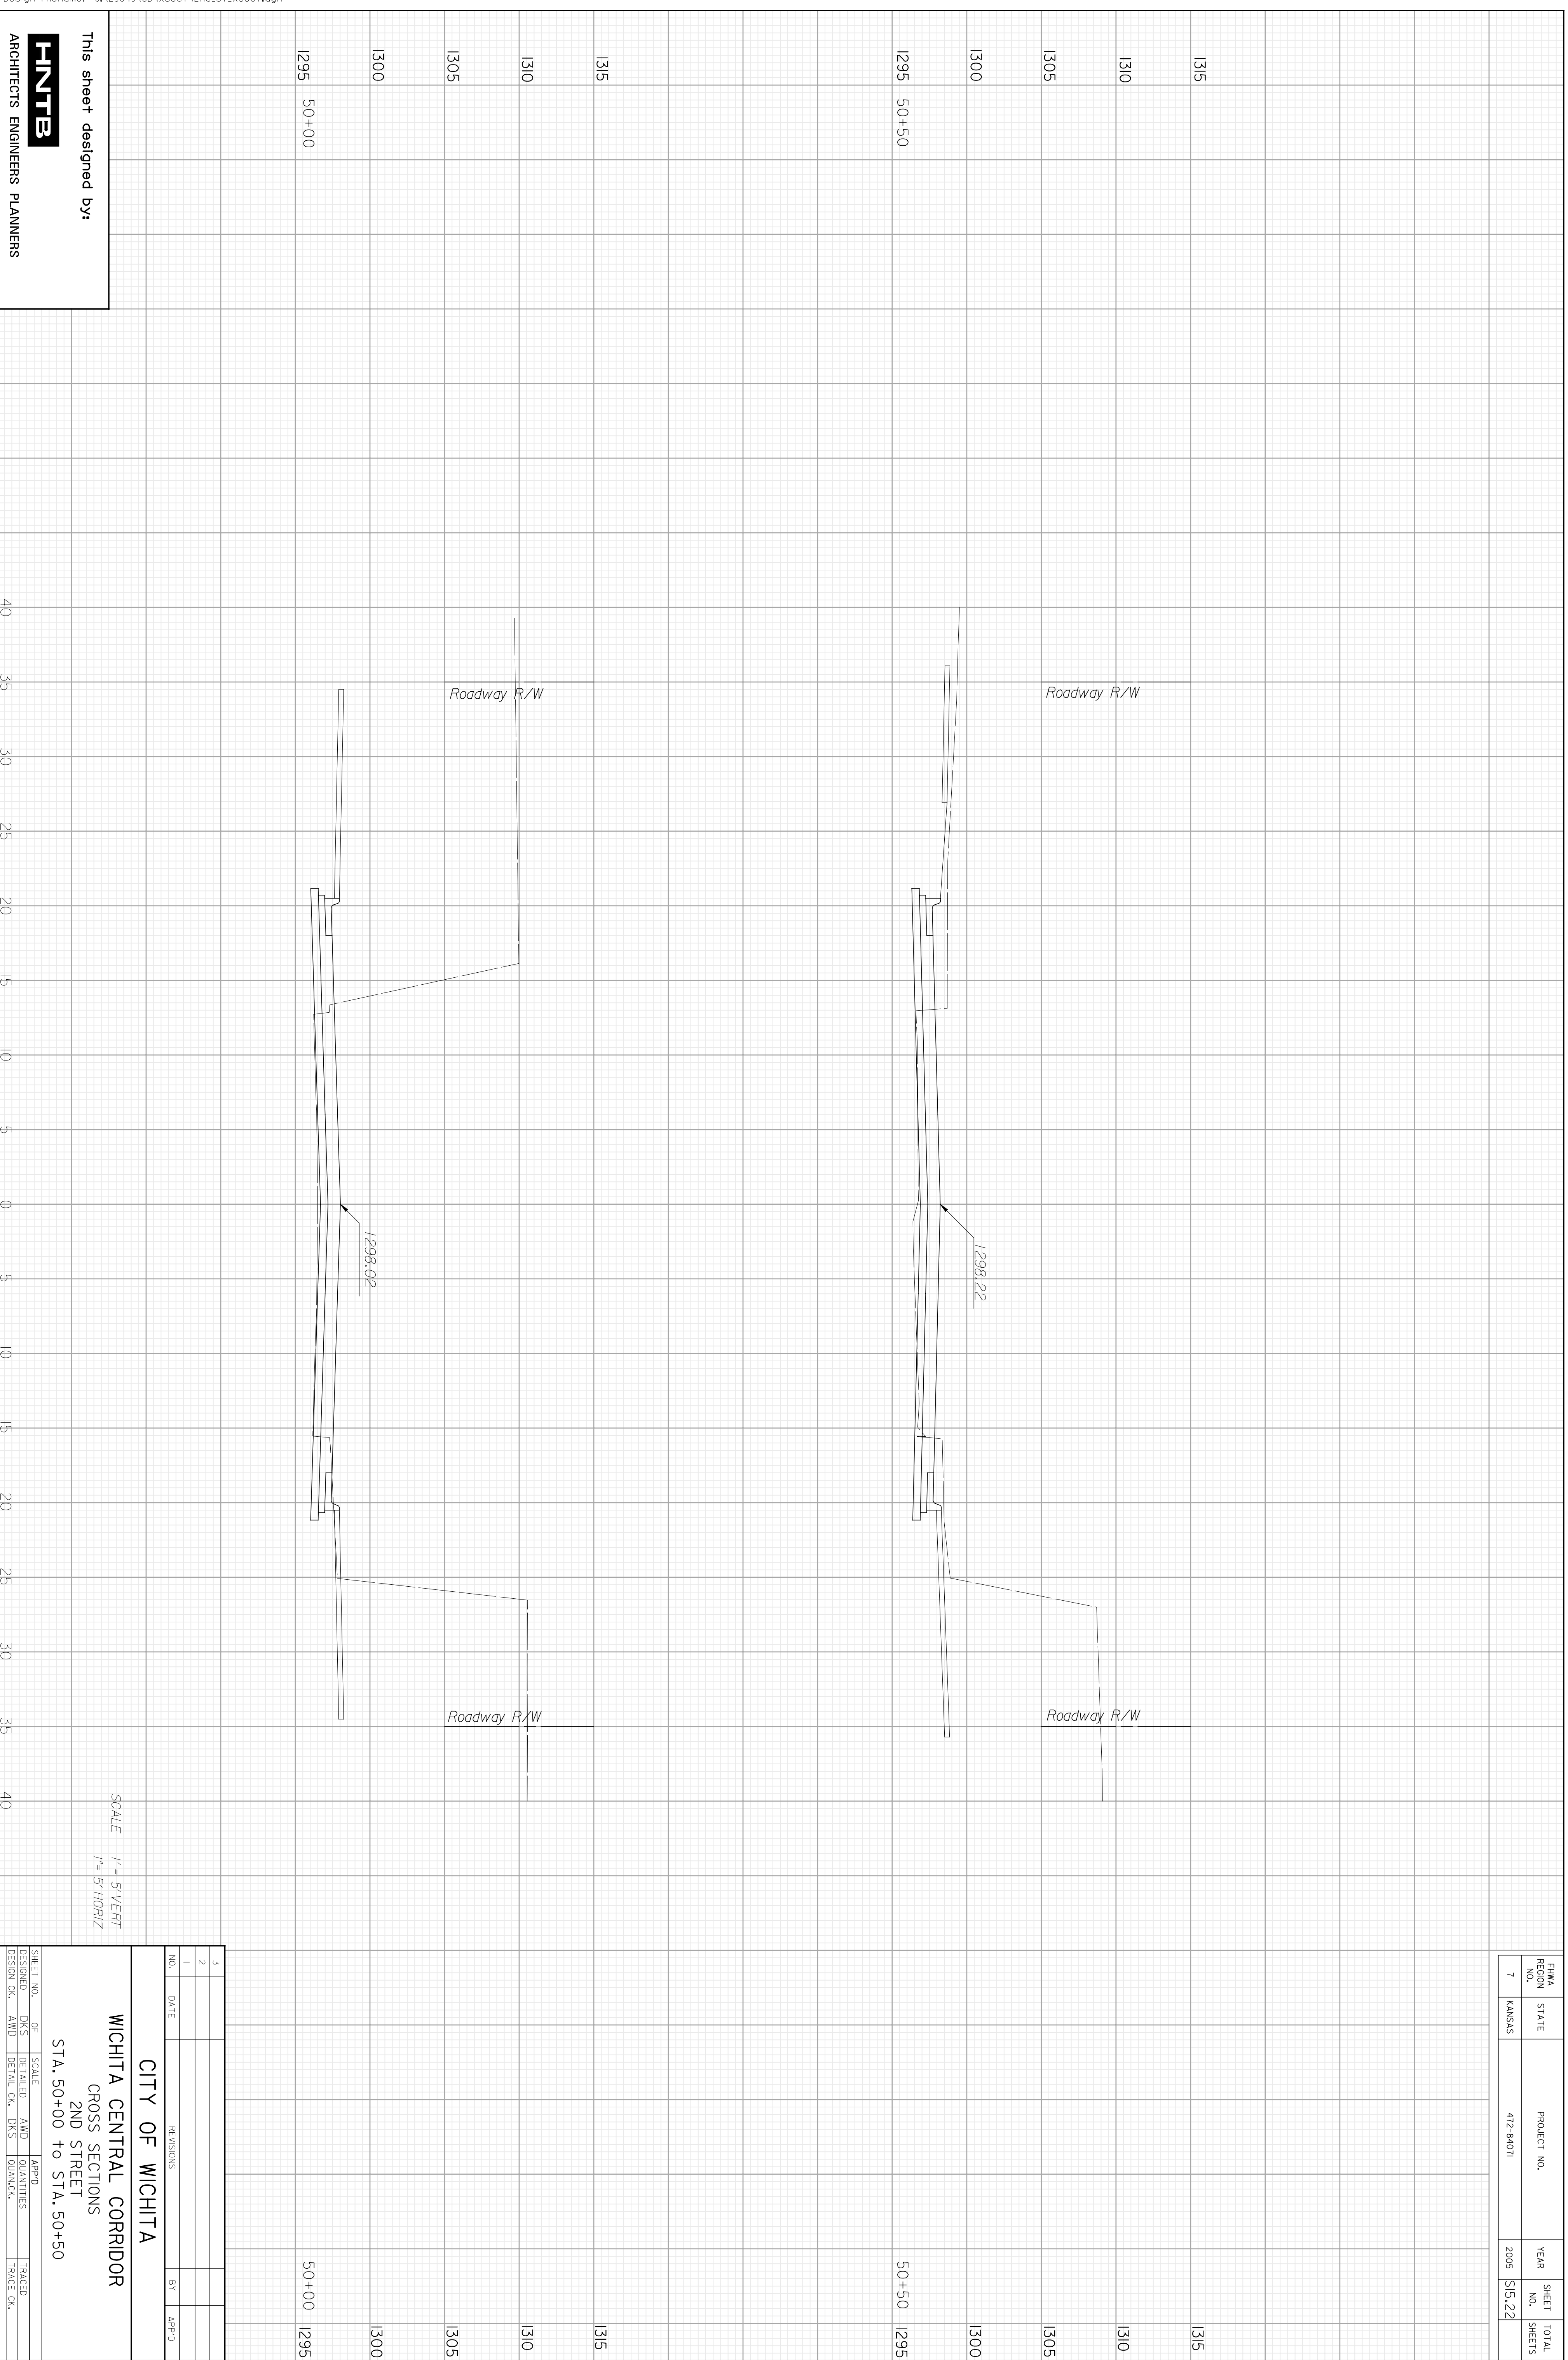

SCALE 1" = 5' VERT
 1" = 5' HORIZ

FHWA REGION NO.	STATE	PROJECT NO.	YEAR	SHEET NO.	TOTAL SHEETS
7	KANSAS	472-94071	2008	15 OF 22	

NO.		DATE		REVISIONS		BY	APP'D.
3							
2							
1							

SHEET NO. OF SCALE AND QUANTITIES
 DESIGNED DKS DETAIL DKS AND QUANTITIES
 DESIGN GR. AND DETAIL GR. DKS
 APP'D. TRADE GR.

CITY OF WICHITA
WICHITA CENTRAL CORRIDOR
 CROSS SECTIONS
 2ND STREET
 STA. 50+00 TO STA. 50+50