


	BY	DATE

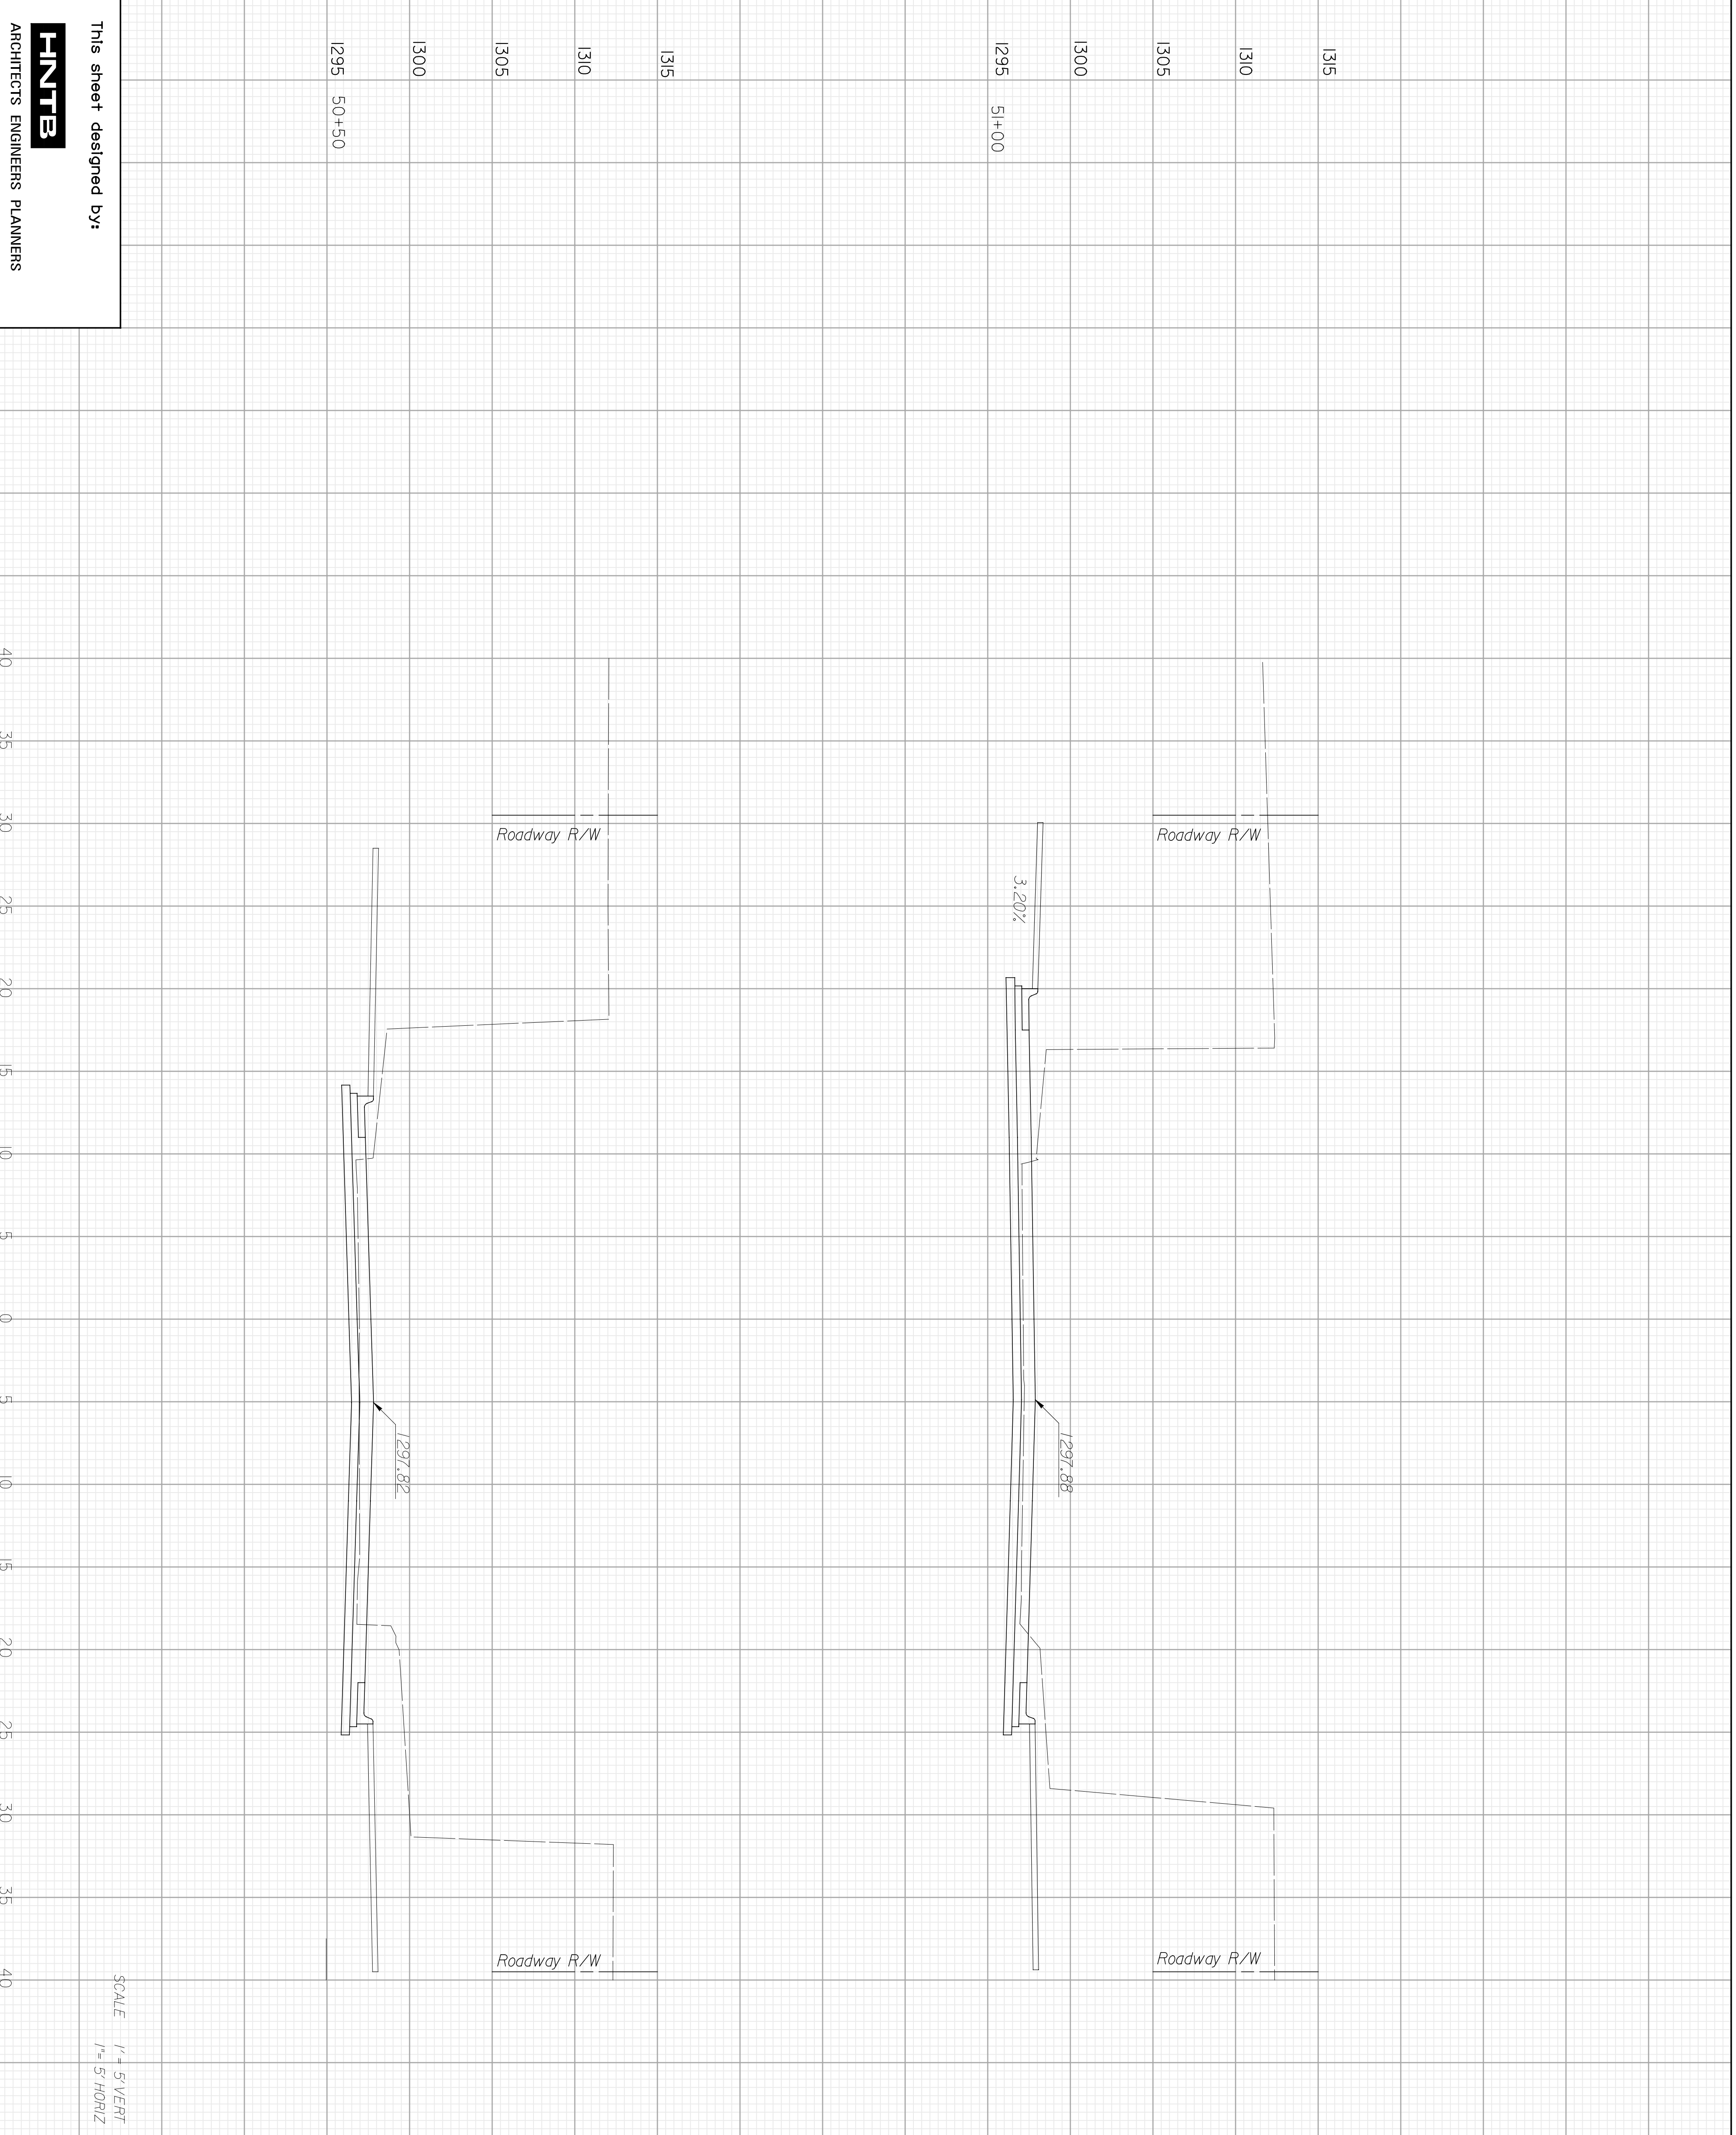

This sheet designed by:  
**HNTB**  
 ARCHITECTS ENGINEERS PLANNERS

SCALE 1" = 5' VERT  
 1" = 5' HORIZ

SHEET NO.	OF	SCALE	DESIGNED	CHK	SCALE	APP'D	QUANTITIES	TRACED
DESIGN NO.	AM/D	DETAIL	CHK.	DKS	QUANT.	TRACED	CHK.	
<b>CITY OF WICHITA</b>								
<b>WICHITA CENTRAL CORRIDOR</b>								
CROSS SECTIONS								
1ST STREET								
STA. 50+50 to STA. 51+00								
NO.	DATE	REVISIONS	BY	APP'D				
1								
2								
3								

FHWA REGION NO.	STATE	PROJECT NO.	YEAR	SHEET NO.	TOTAL SHEETS
7	KANSAS	472-94071	2009	15 OF 26	