


BY	DATE

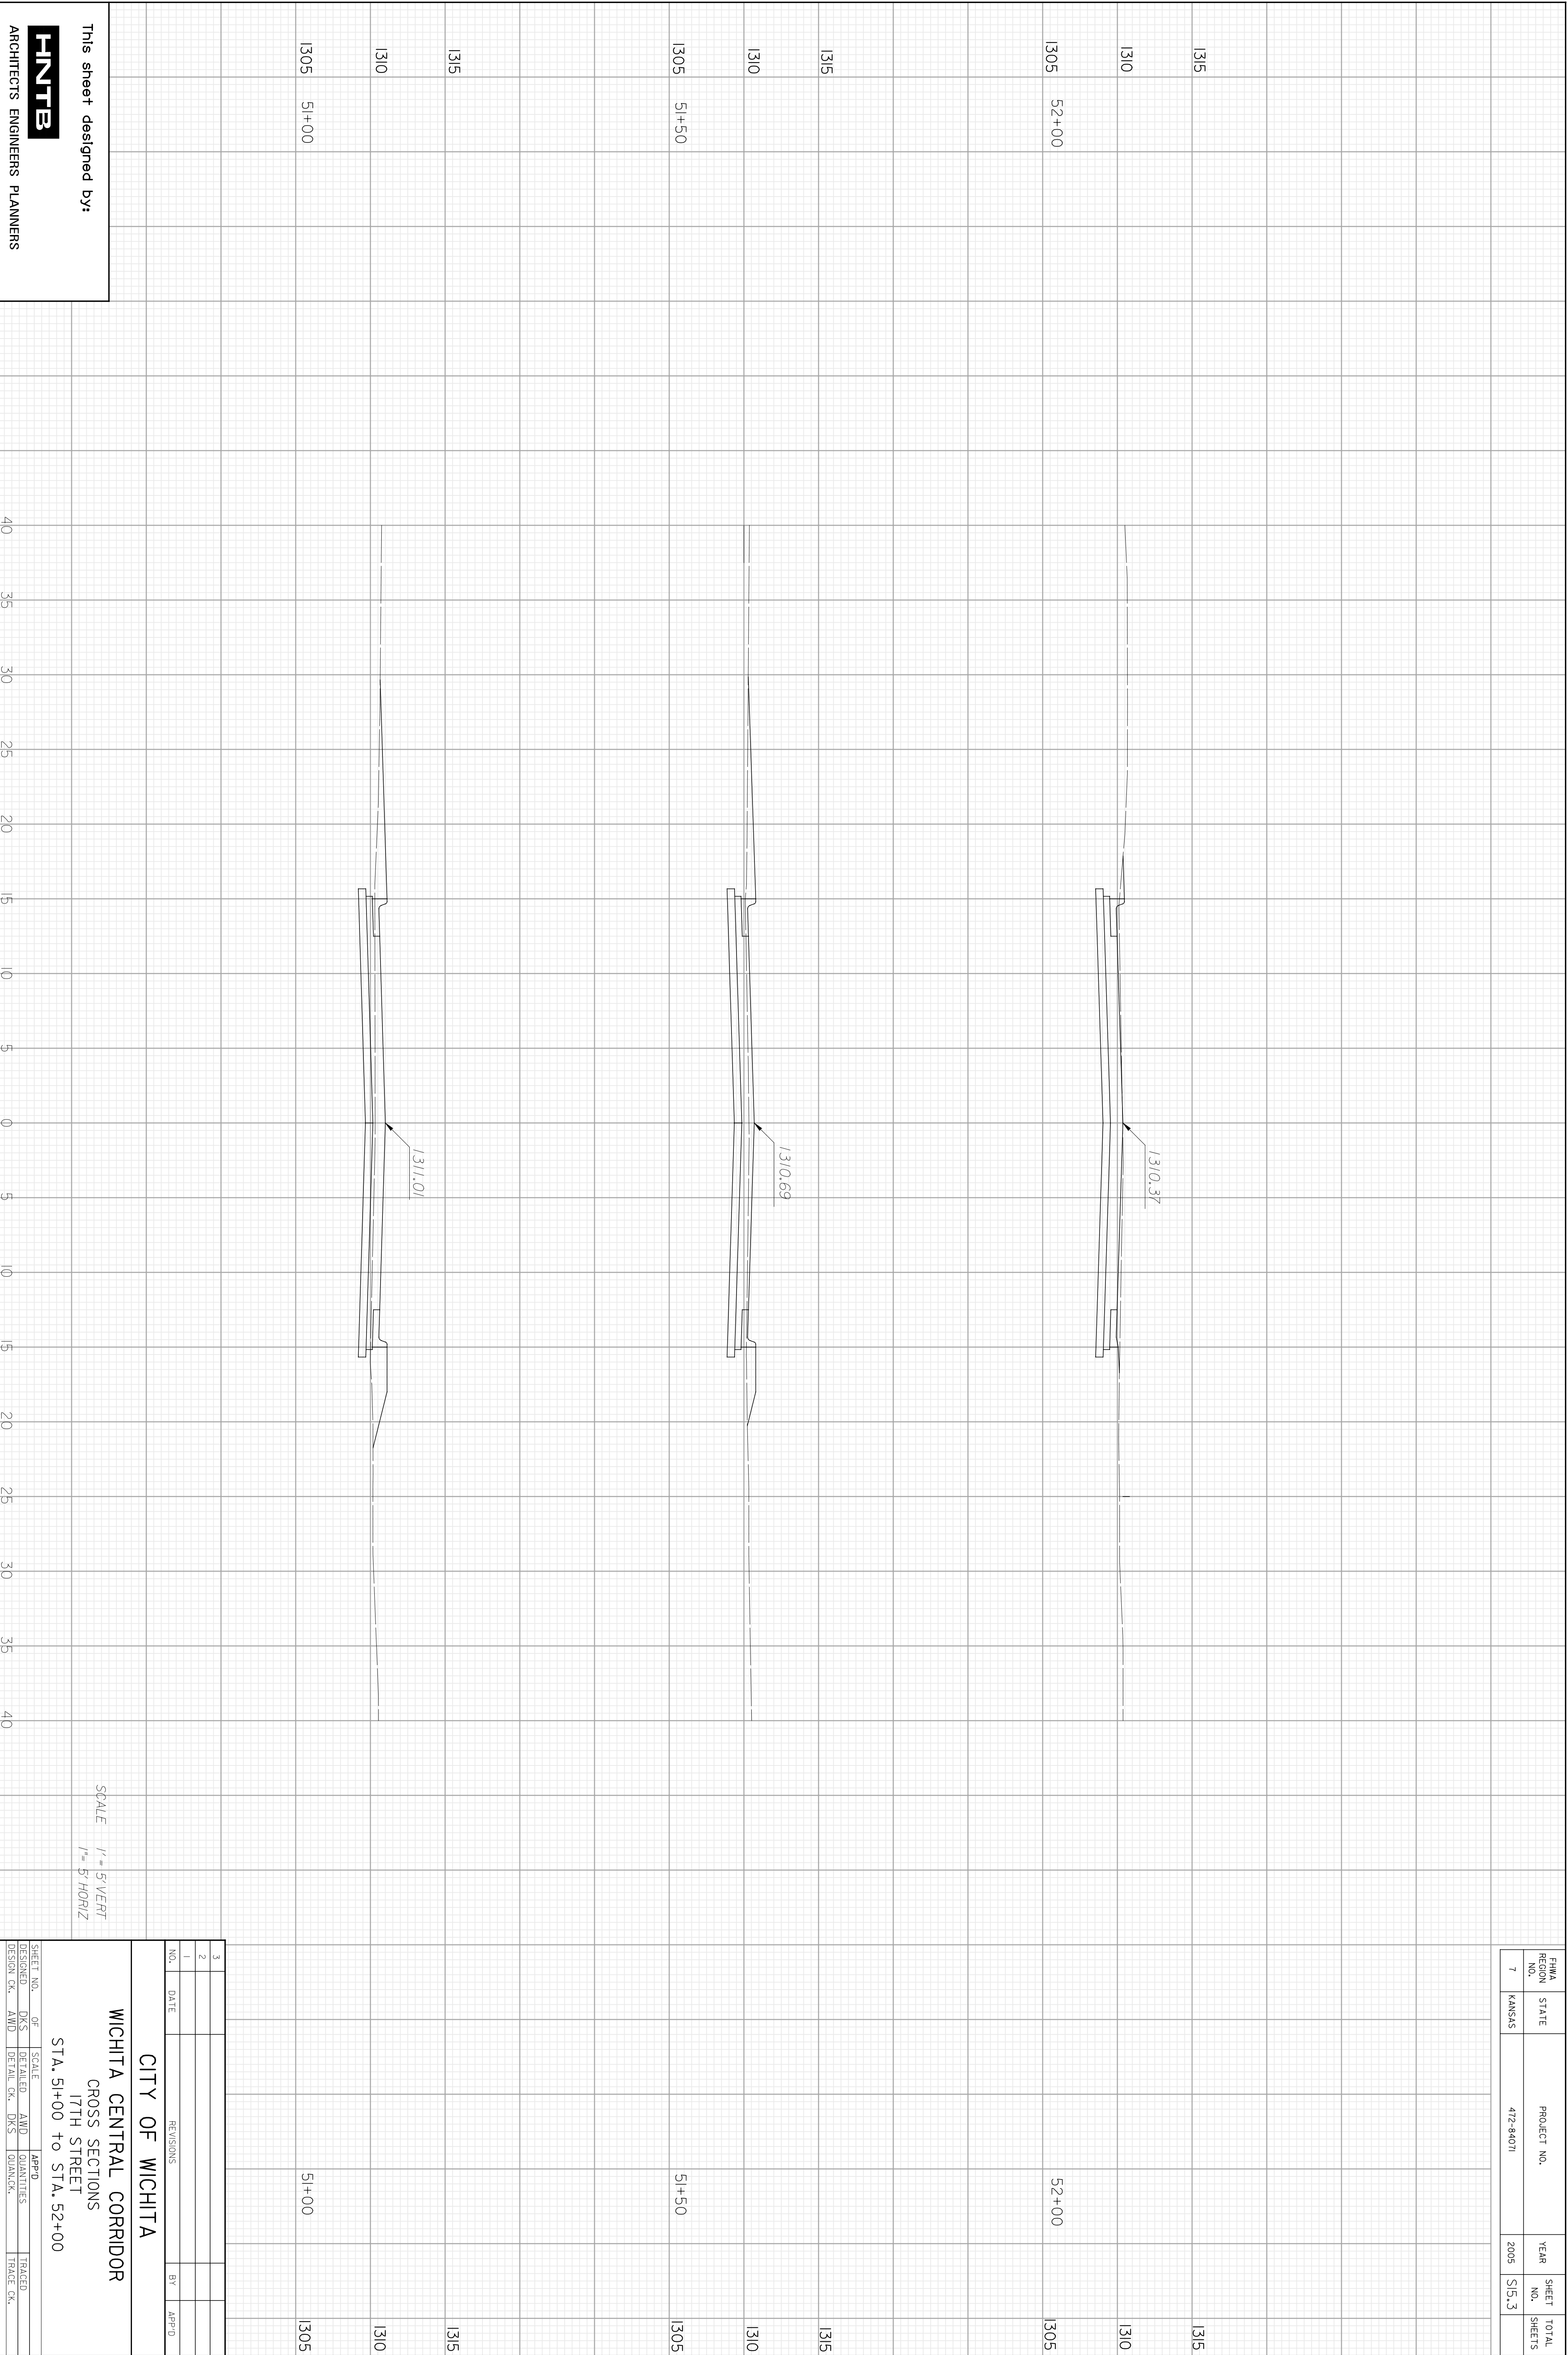

This sheet designed by:  
**HNTB**  
 ARCHITECTS ENGINEERS PLANNERS

40 35 30 25 20 15 10 5 0 5 10 15 20 25 30 35 40

SCALE 1" = 5' VERT  
 1" = 5' HORIZ

FHWA REGION NO.	STATE	PROJECT NO.	YEAR	SHEET NO.	TOTAL SHEETS
7	KANSAS	472-94071	2008	515.3	

NO.	DATE	REVISIONS	BY	APP'D.
3				
2				
1				

SHEET NO. OF SCALE AND QUANTITIES TRAGED  
 DESIGNED DKS BY DETAIL DKS BY QUANTITIES TRADE CR.  
 DESIGN CR. AMD DETAIL CR. DKS

**CITY OF WICHITA**  
**WICHITA CENTRAL CORRIDOR**  
 CROSS SECTIONS  
 17TH STREET  
 STA. 51+00 to STA. 52+00