


DATE	
BY	
REFERENCES NOTED	
REFERENCES CHECKED	

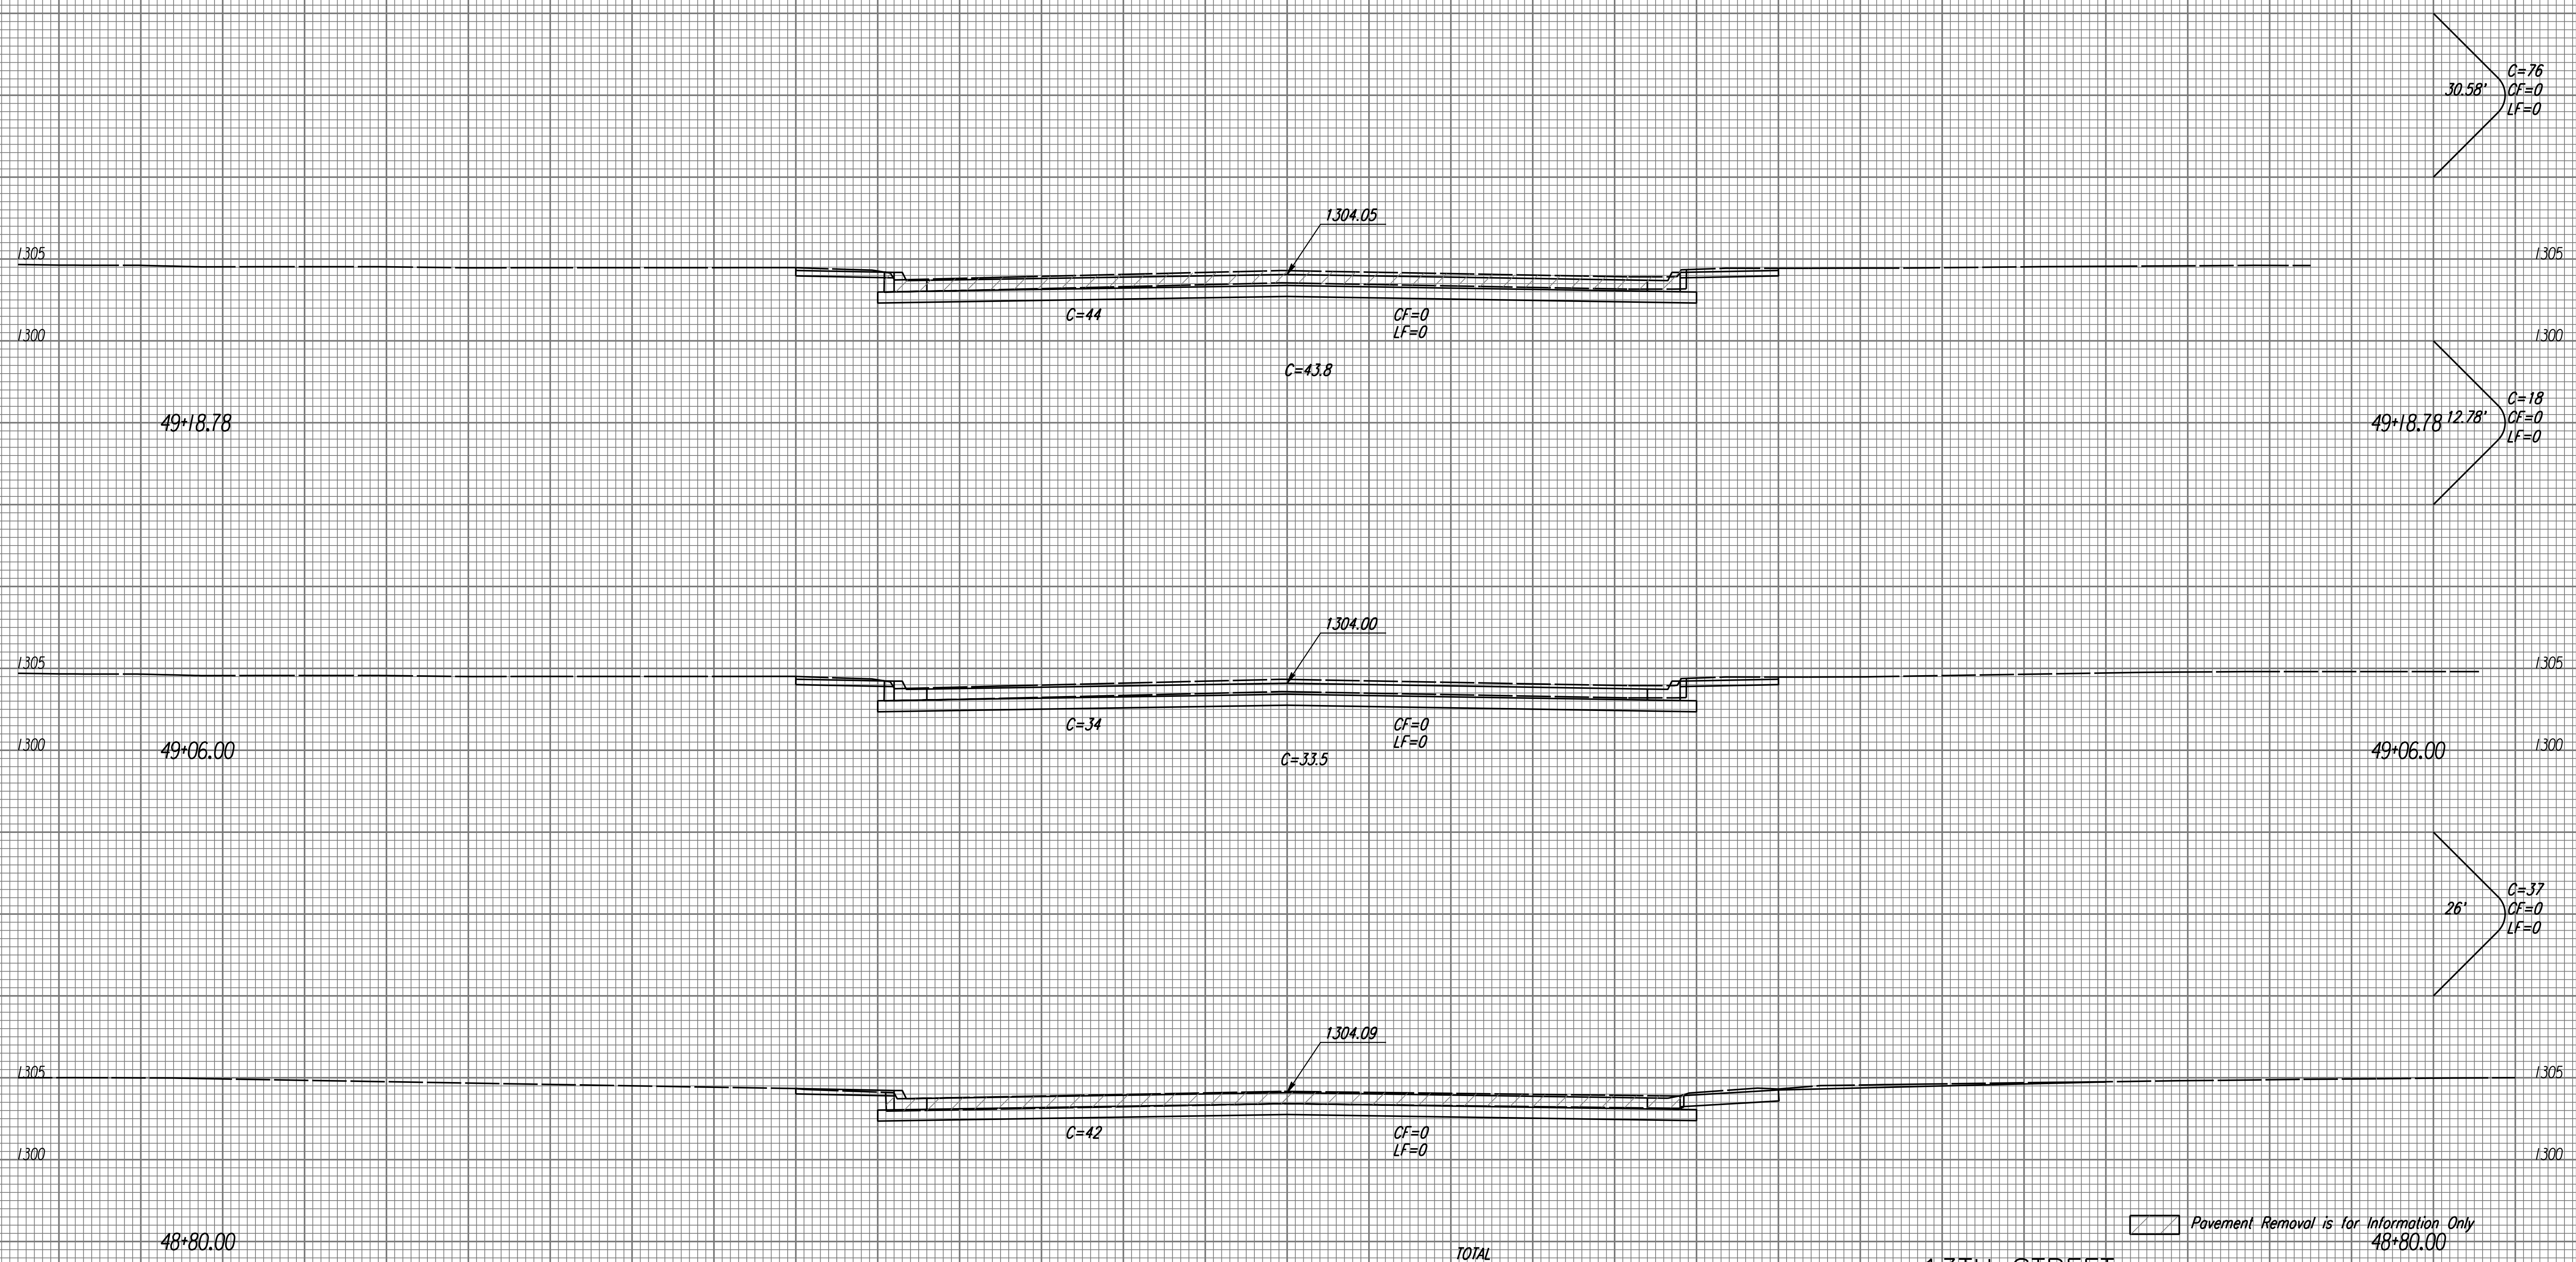

i:\1999\99189\Bid set 3\sect\13th_xs.dgn
 Date Plotted: 11-12-02 Plotted by: drp

TOTAL
 C=131 C.Y.
 CF=0 C.Y.
 LF=0 C.Y.

13TH STREET
 STA. 49+25.00 TO STA. 49+75.00

SCALE 1" = 5' VERT.
 1" = 5' HORIZ.

 Pavement Removal is for Information Only
 48+80.00