


75 70 65 60 55 50 45 40 35 30 25 20 15 10 5 0 5 10 15 20 25 30 35 40 45 50

DATE	
BY	
REFERENCES NOTED	
REFERENCES CHECKED	

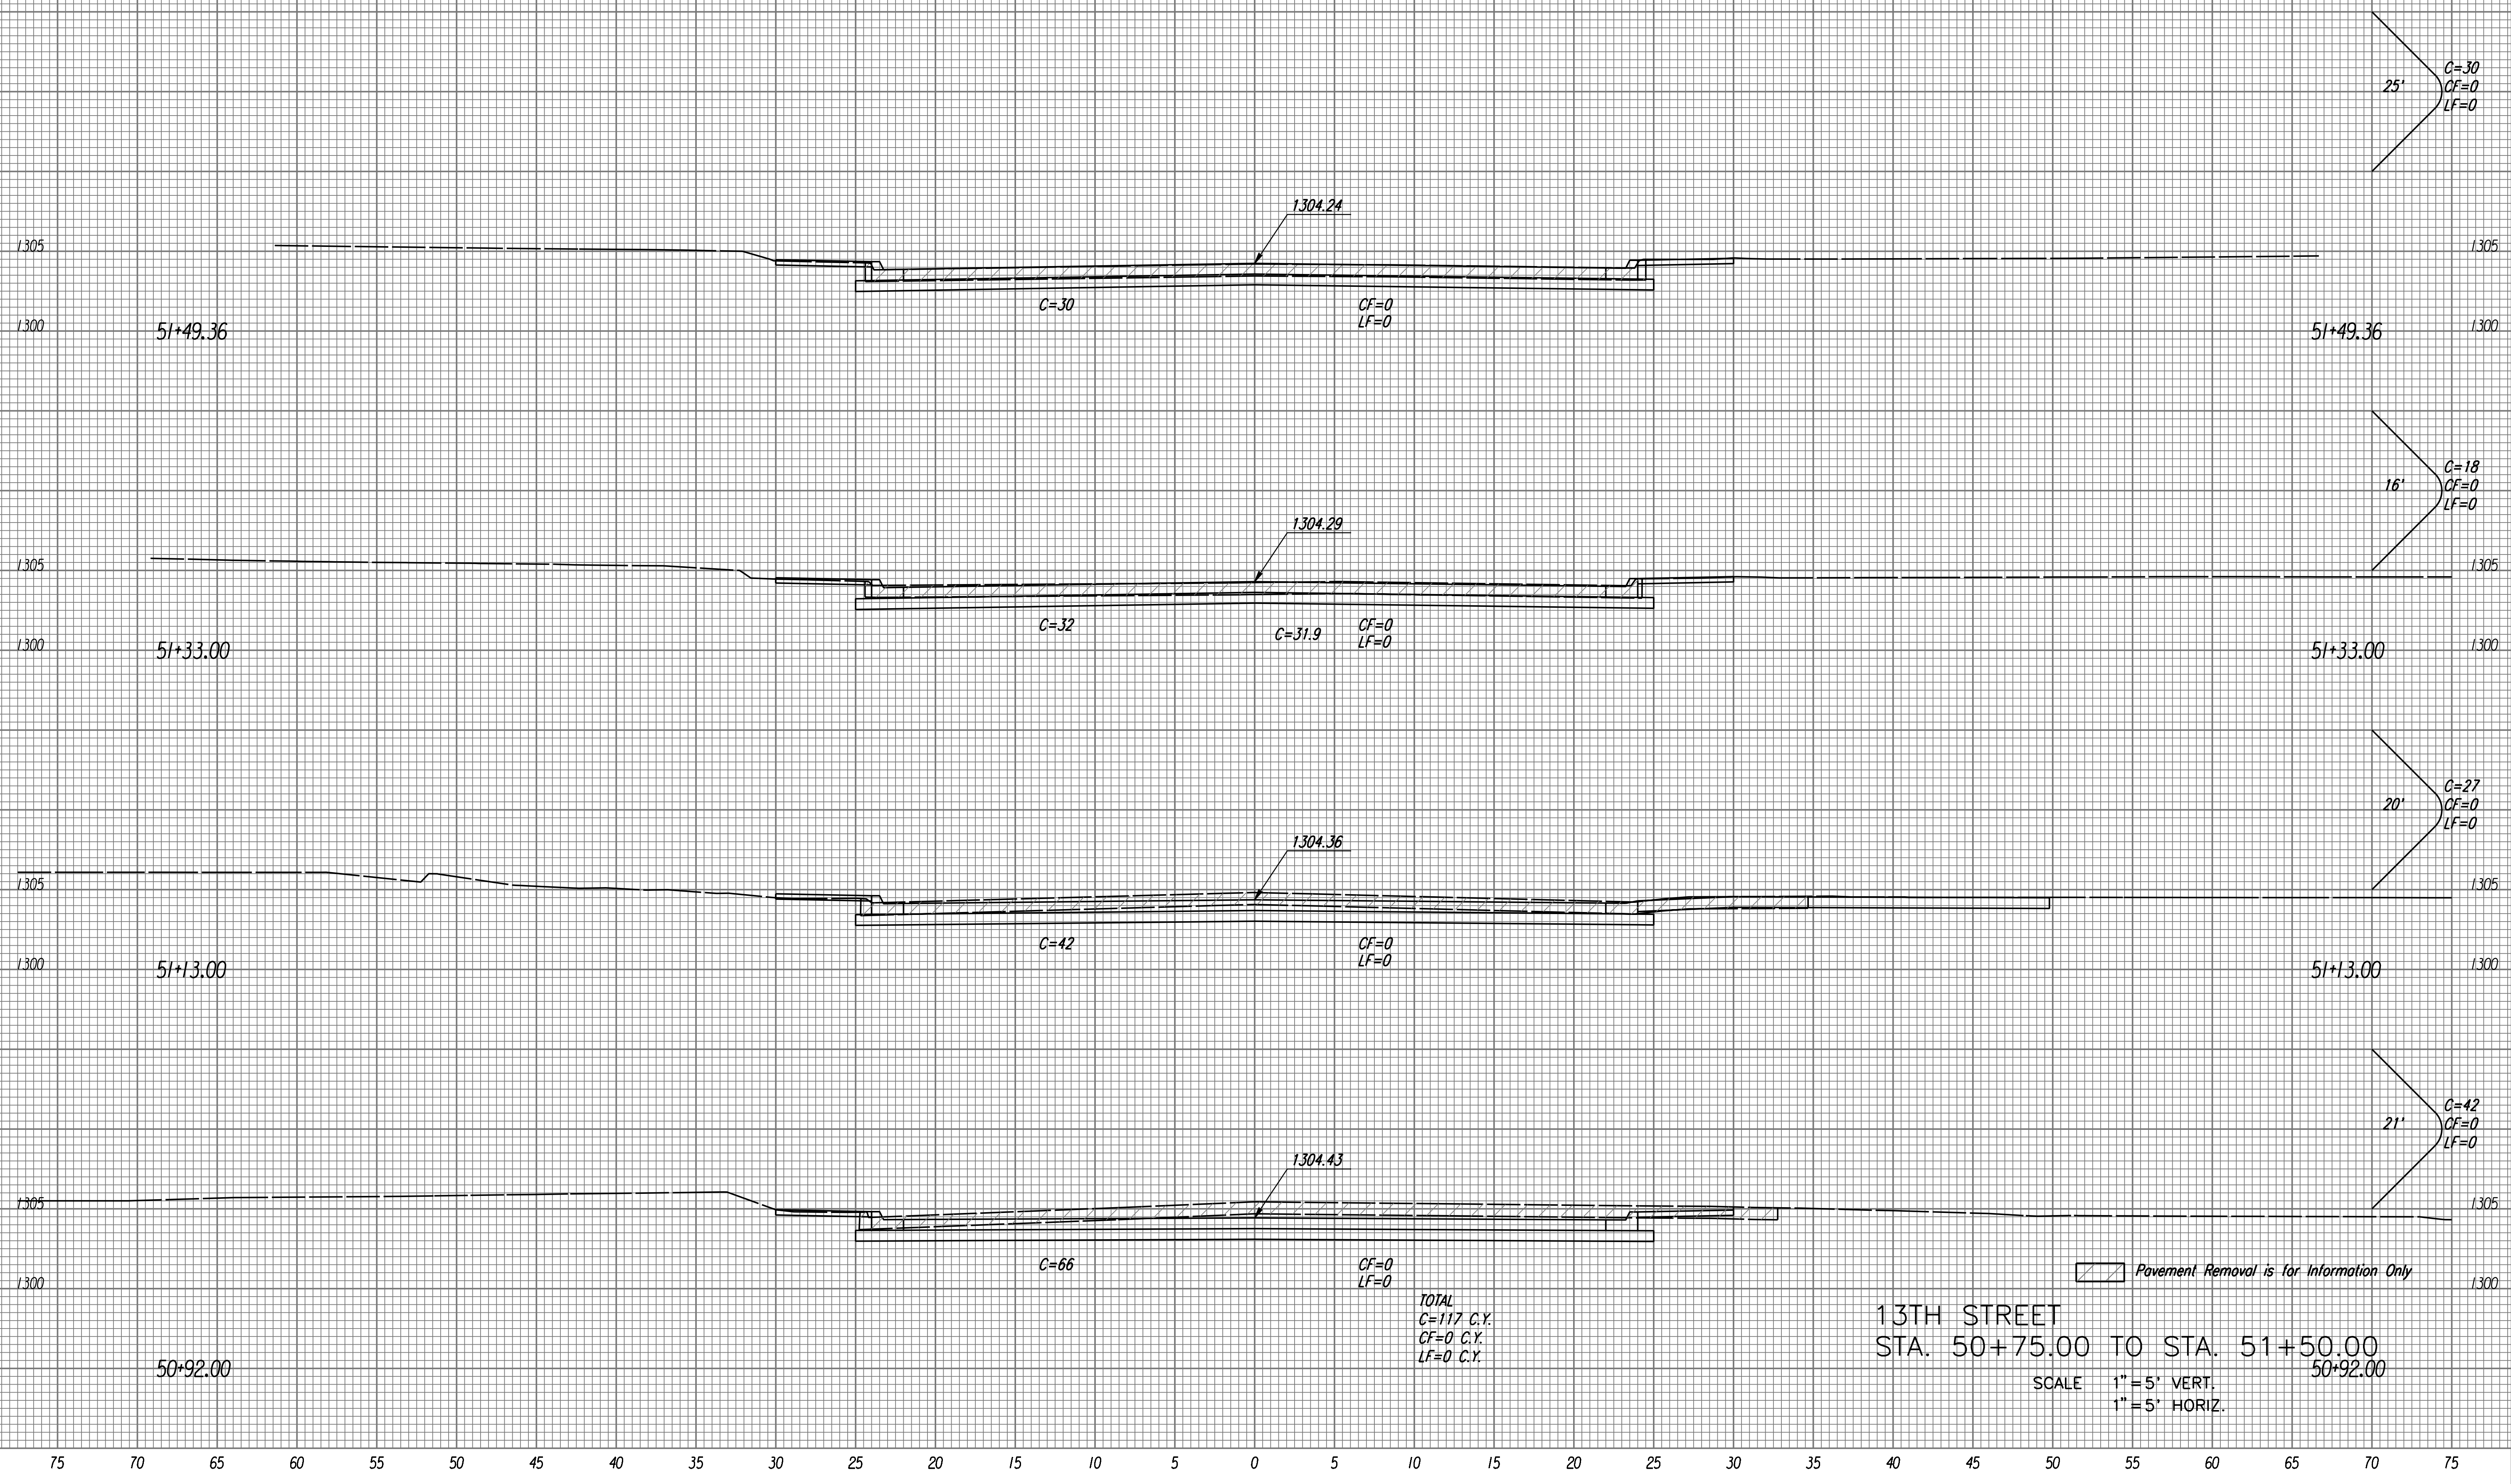

TOTAL
 C=117 C.Y.
 CF=0 C.Y.
 LF=0 C.Y.

13TH STREET
 STA. 50+75.00 TO STA. 51+50.00
 50+92.00

SCALE 1" = 5' VERT.
 1" = 5' HORIZ.

i:\1999\99189\Bid set 3\sect\13th_xs.dgn
 Date Plotted: 11-12-02 Plotted by: drp