

BY	DATE


CP 121 @ 18th Street Sta. 46+23.43
 Set Pk Nail at Point
 N 1697132.5098 E 1649987.6687
 1. @ 18th Street in Concrete Joint
 2. Pavement change (Brick to West & Concrete to East)
 3. East Face Building #414 (Portng Mills, Inc.)
 72' W

CP 10025 Sta. 47+82.81 Off. 29.86' Lt.
 Found 7/8" Iron Pin at Point
 N 1697165.4997 E 1650146.4658
 1. North R/W 18th Street
 2. Southeast Corner Reserve A
 3. No other Ties

CP 10026 Sta. 47+72.76 Off. 29.86' Rt.
 Found 7/8" Iron Pin at Point
 N 1697105.6270 E 1650137.3919
 1. South R/W 18th Street
 2. Northeast Corner Reserve C
 3. No other Ties

CP 116 Sta. 49+51.55 Off. 25.55' Rt.
 Set #4 Bar at Point
 N 1697112.8323 E 1650316.0766
 1. South of 18th Street
 2. East of BNSF Mainline
 3. No other ties


STATE	KANSAS	PROJECT NO.	472-84071	YEAR	2005	SHEET NO.	531	TOTAL SHEETS	
-------	--------	-------------	-----------	------	------	-----------	-----	--------------	--

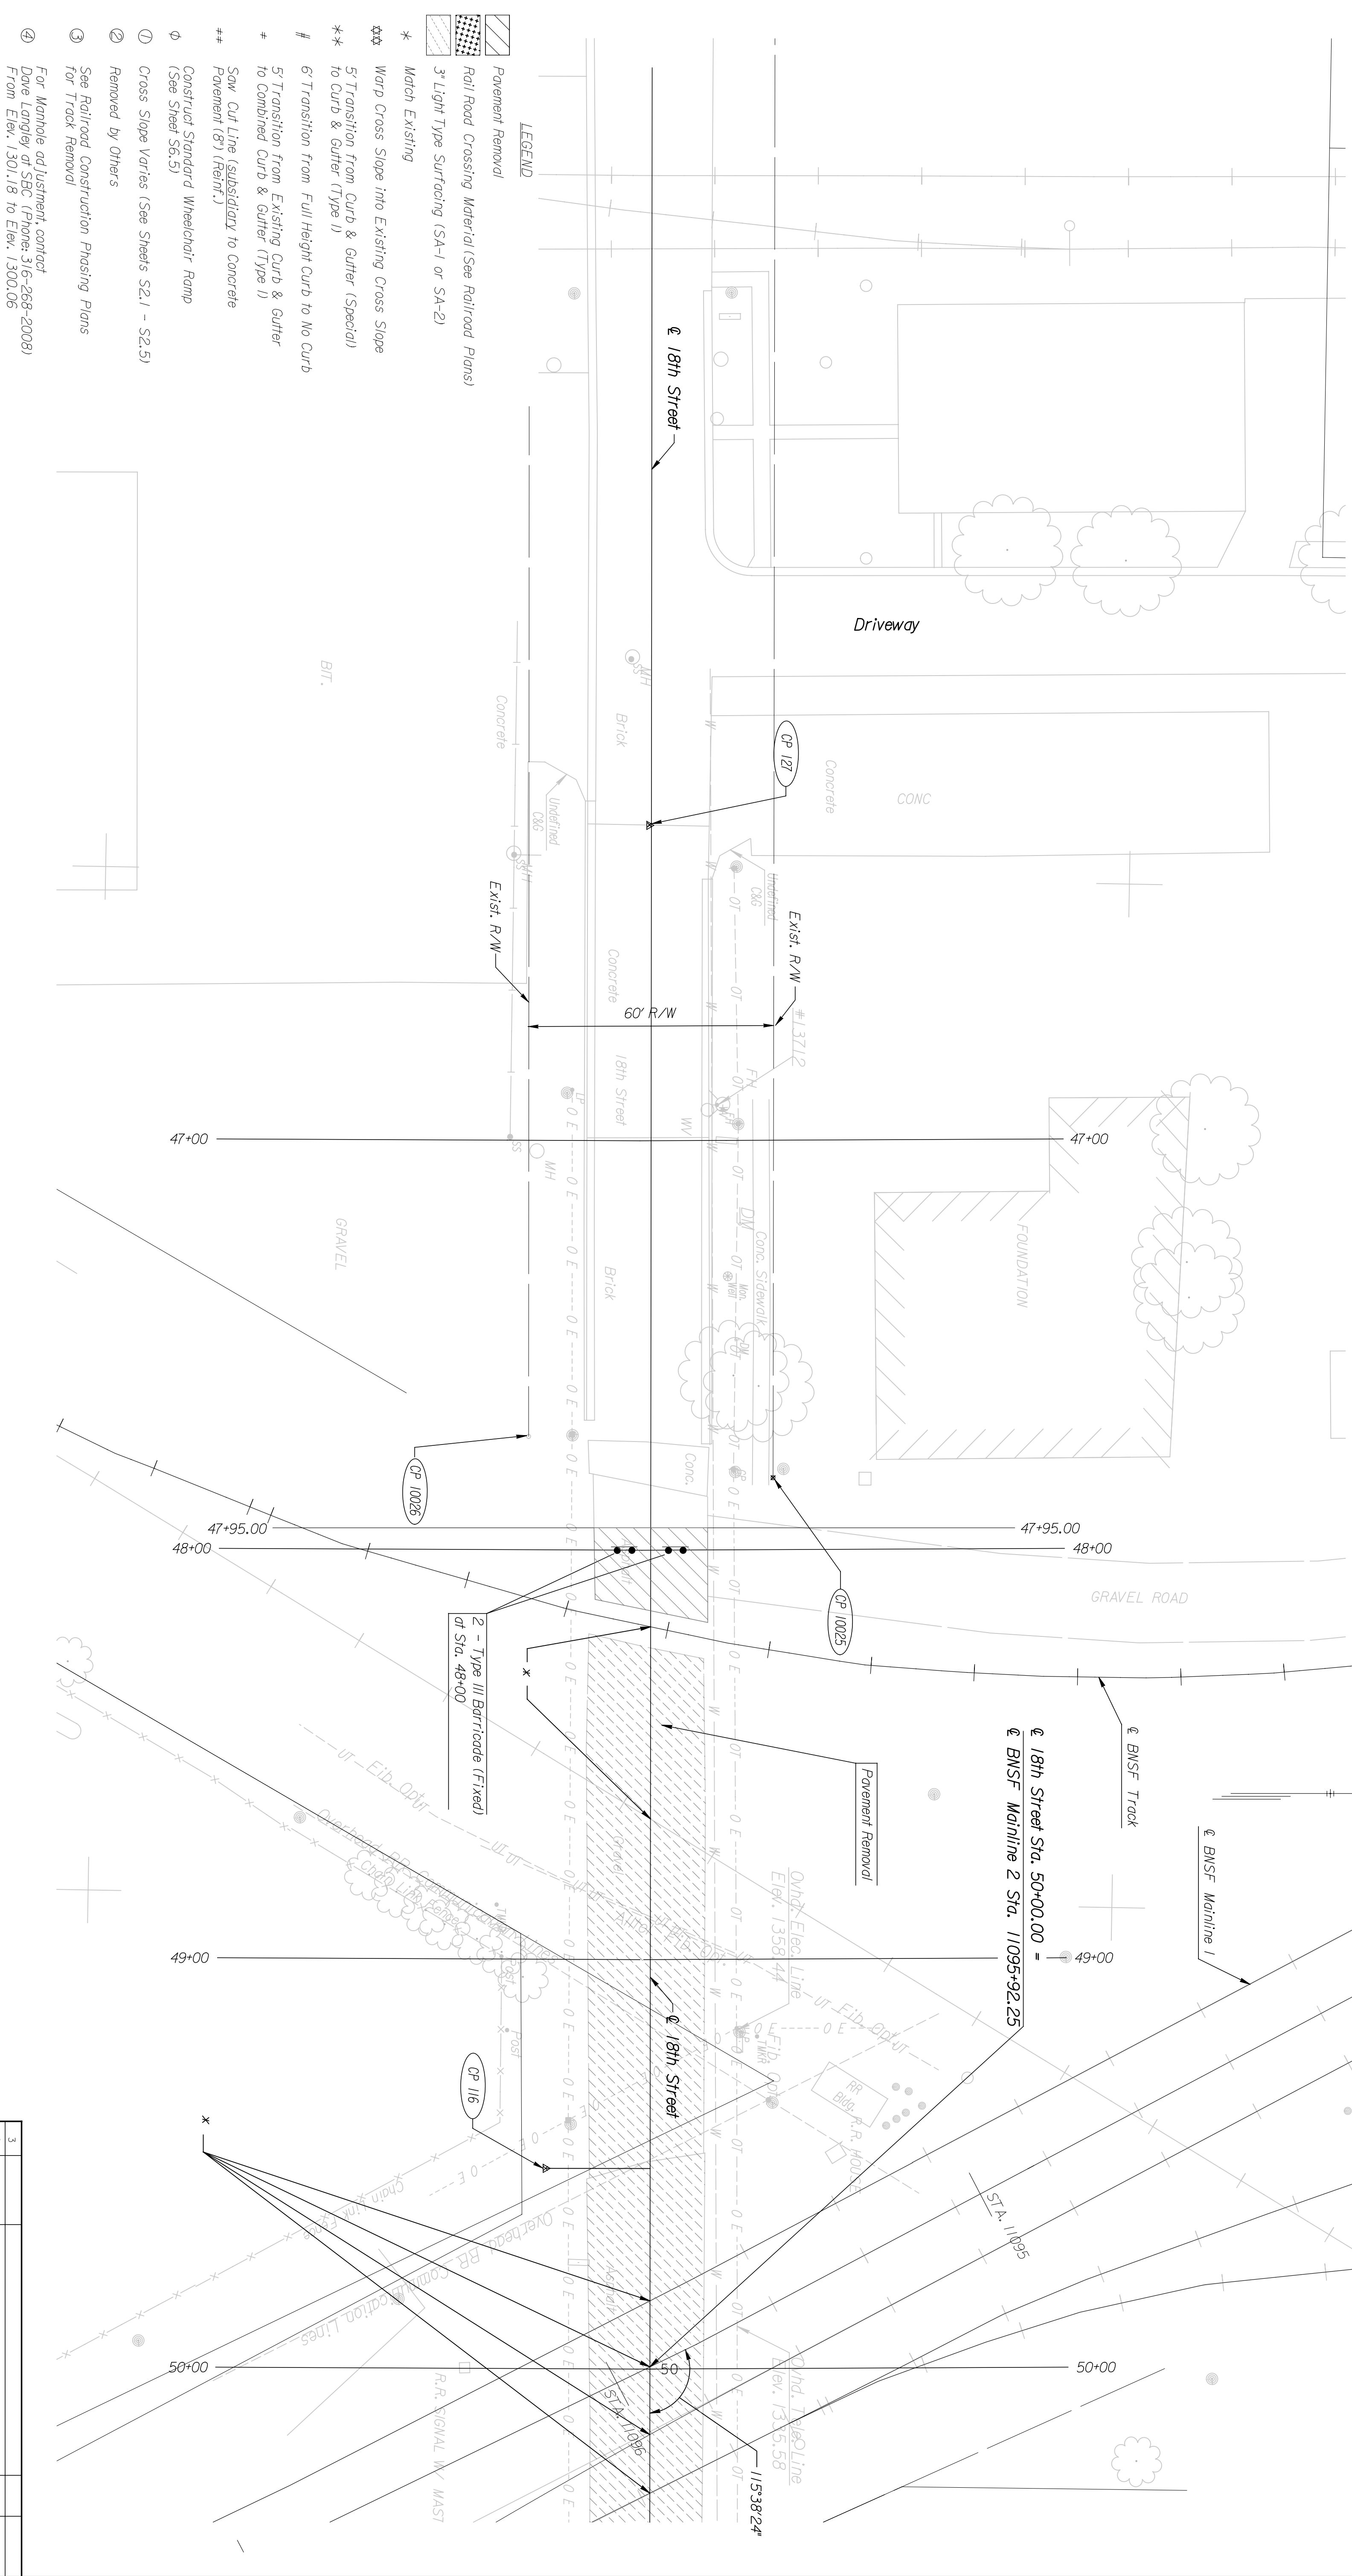

LEGEND

- Pavement Removal
- Rail Road Crossing Material (See Railroad Plans)
- 3" Light Type Surfacing (SA-1 or SA-2)
- * Match Existing
- * Warp Cross Slope into Existing Cross Slope
- ** Transition from Curb & Gutter (Special) to Curb & Gutter (Type 1)
- # Transition from Full Height Curb to No Curb
- # 5' Transition from Existing Curb & Gutter to Combined Curb & Gutter (Type 1)
- ## Saw Cut Line (Subsidiary to Concrete Pavement (8'1 (Reinf.))
- Φ Construct Standard Wheelchair Ramp (See Sheet S6.5)
- ① Cross Slope Varies (See Sheets S2.1 - S2.5)
- ② Removed by Others
- ③ See Railroad Construction Phasing Plans for Track Removal
- ④ For Manhole adjustment, contact Dave Langley at SBC (Phone: 316-268-2008) From Elev. 1301.18 to Elev. 1300.06

x Existing railroad crossings to be removed
 In coordination with Railroad phasing

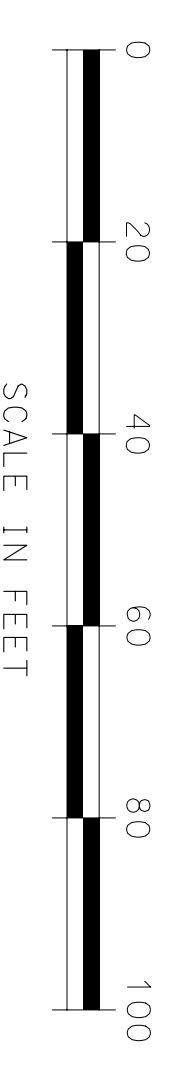

PNTB
 ARCHITECTS ENGINEERS PLANNERS

This sheet designed by:

Water City of Wichita
 Storm Sewer City of Wichita
 Sanitary Sewer City of Wichita
 Telephone Southwestern Bell Telephone
 Gas Aquila Network
 Kansas Gas Service
 Westar Energy
 Cox Communications

Electric
 TV

Utilities
 City of Wichita
 City of Wichita
 City of Wichita
 City of Wichita
 Southwestern Bell Telephone
 Aquila Network
 Kansas Gas Service
 Westar Energy
 Cox Communications

BM #25 - Chiseled "I" on Top Southwest Corner of Concrete RR Signal Base
 West Side of R.R. South Side of 18th Street
 Elevation=311.38

SHEET NO.	05	SCALE	AS SHOWN	APPROVED	DATE	BY	APP'D.
DESIGNED	AMD	DETAILED	DCW	QUANTITIES	DATE	BY	APP'D.
DESIGN GR.	TCW	DETAIL GR.	AMD	QUANTITIES	DATE	BY	APP'D.

CITY OF WICHITA
WICHITA CENTRAL CORRIDOR
18TH STREET
PLAN