


BY	DATE

Plotted on: Wednesday January 05, 2005 11:08 AM
 adayhoff Plot Queue: \\cbswi00\KC029049-PS
 Plot Scale: 20,000002:1,000000 Pen Table: \\ovpw00\Jobs\29049\Highway\Llibrary\lplotpen\half.pen
 Design Filename: J:\29049\CD\plan\wc_sur\face010.dgn

STATE	PROJECT NO.	YEAR	SHEET NO.	TOTAL SHEETS
KANSAS	472-84071	2005	54,10	

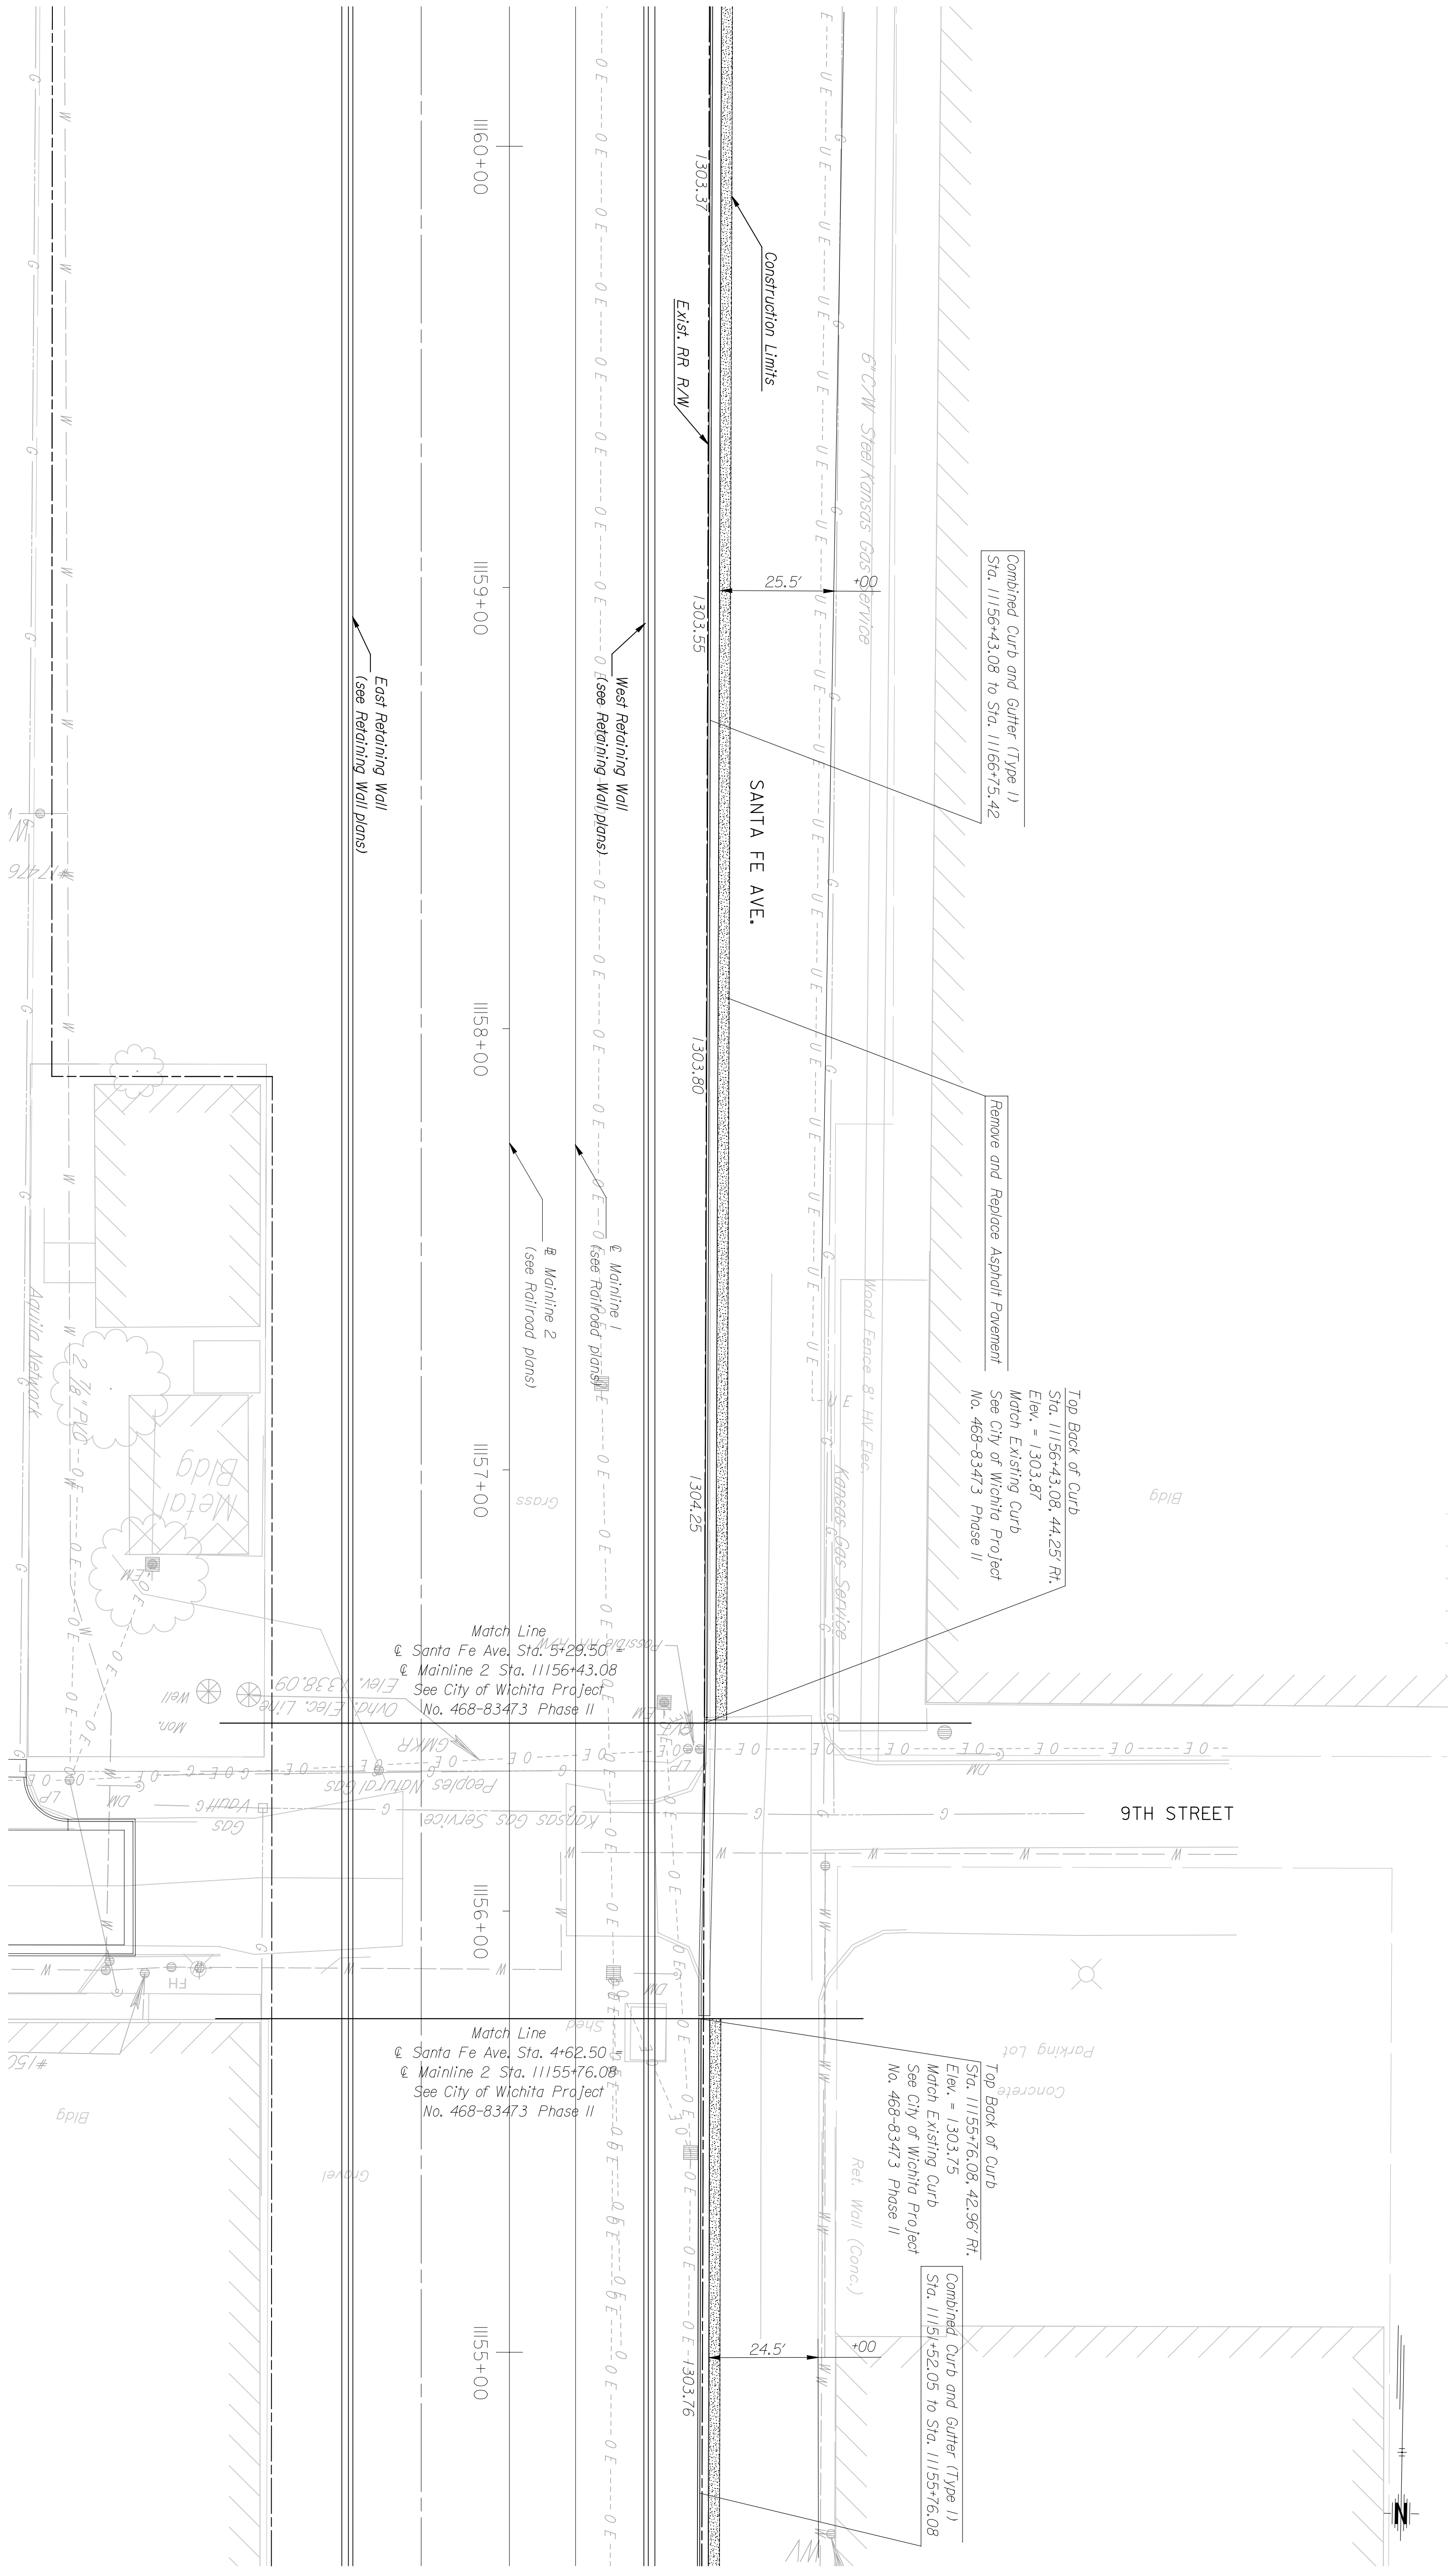

Combined Curb and Gutter (Type 1)
 Sta. 11156+43.08 to Sta. 11166+75.42

Remove and Replace Asphalt Pavement
 Top Back of Curb
 Sta. 11156+43.08, 44.25' R.I.
 Elev. = 1303.87
 Match Existing Curb
 See City of Wichita Project
 No. 468-83473 Phase II

Combined Curb and Gutter (Type 1)
 Sta. 11151+52.05 to Sta. 11155+76.08

Top Back of Curb
 Sta. 11155+76.08, 42.96' R.I.
 Elev. = 1303.75
 Match Existing Curb
 See City of Wichita Project
 No. 468-83473 Phase II


Match Line
 Santa Fe Ave, Sta. 11156+43.08
 Mainline 2 Sta. 11156+43.08
 Elev. = 1338.09
 See City of Wichita Project
 No. 468-83473 Phase II

Match Line
 Santa Fe Ave, Sta. 4+62.50
 Mainline 2 Sta. 11155+76.08
 See City of Wichita Project
 No. 468-83473 Phase II

This sheet designed by:



Notes: Santa Fe will be returned to existing conditions, except where noted on the plans

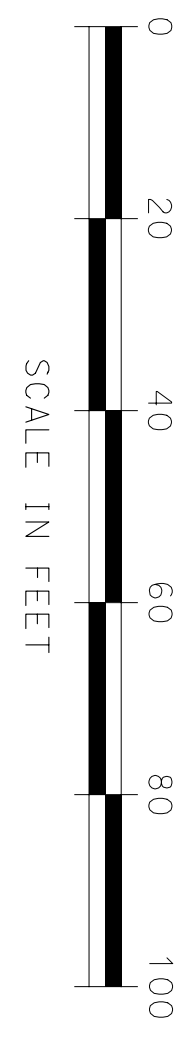

NO.		DATE		REVISIONS	
3					
2					
1					

CITY OF WICHITA
WICHITA CENTRAL CORRIDOR
SANTA FE
SURFACING PLAN

SHEET NO.	OF	SCALE	APP'D.	QUANTITIES	TRACED
DESIGNED	AND	DETAILED	DESIGN CR.	QUANTITIES	TRACED
DESIGN CR.	CHK.	DETAILED	DESIGN CR.	QUANTITIES	TRACED