




	BY	DATE

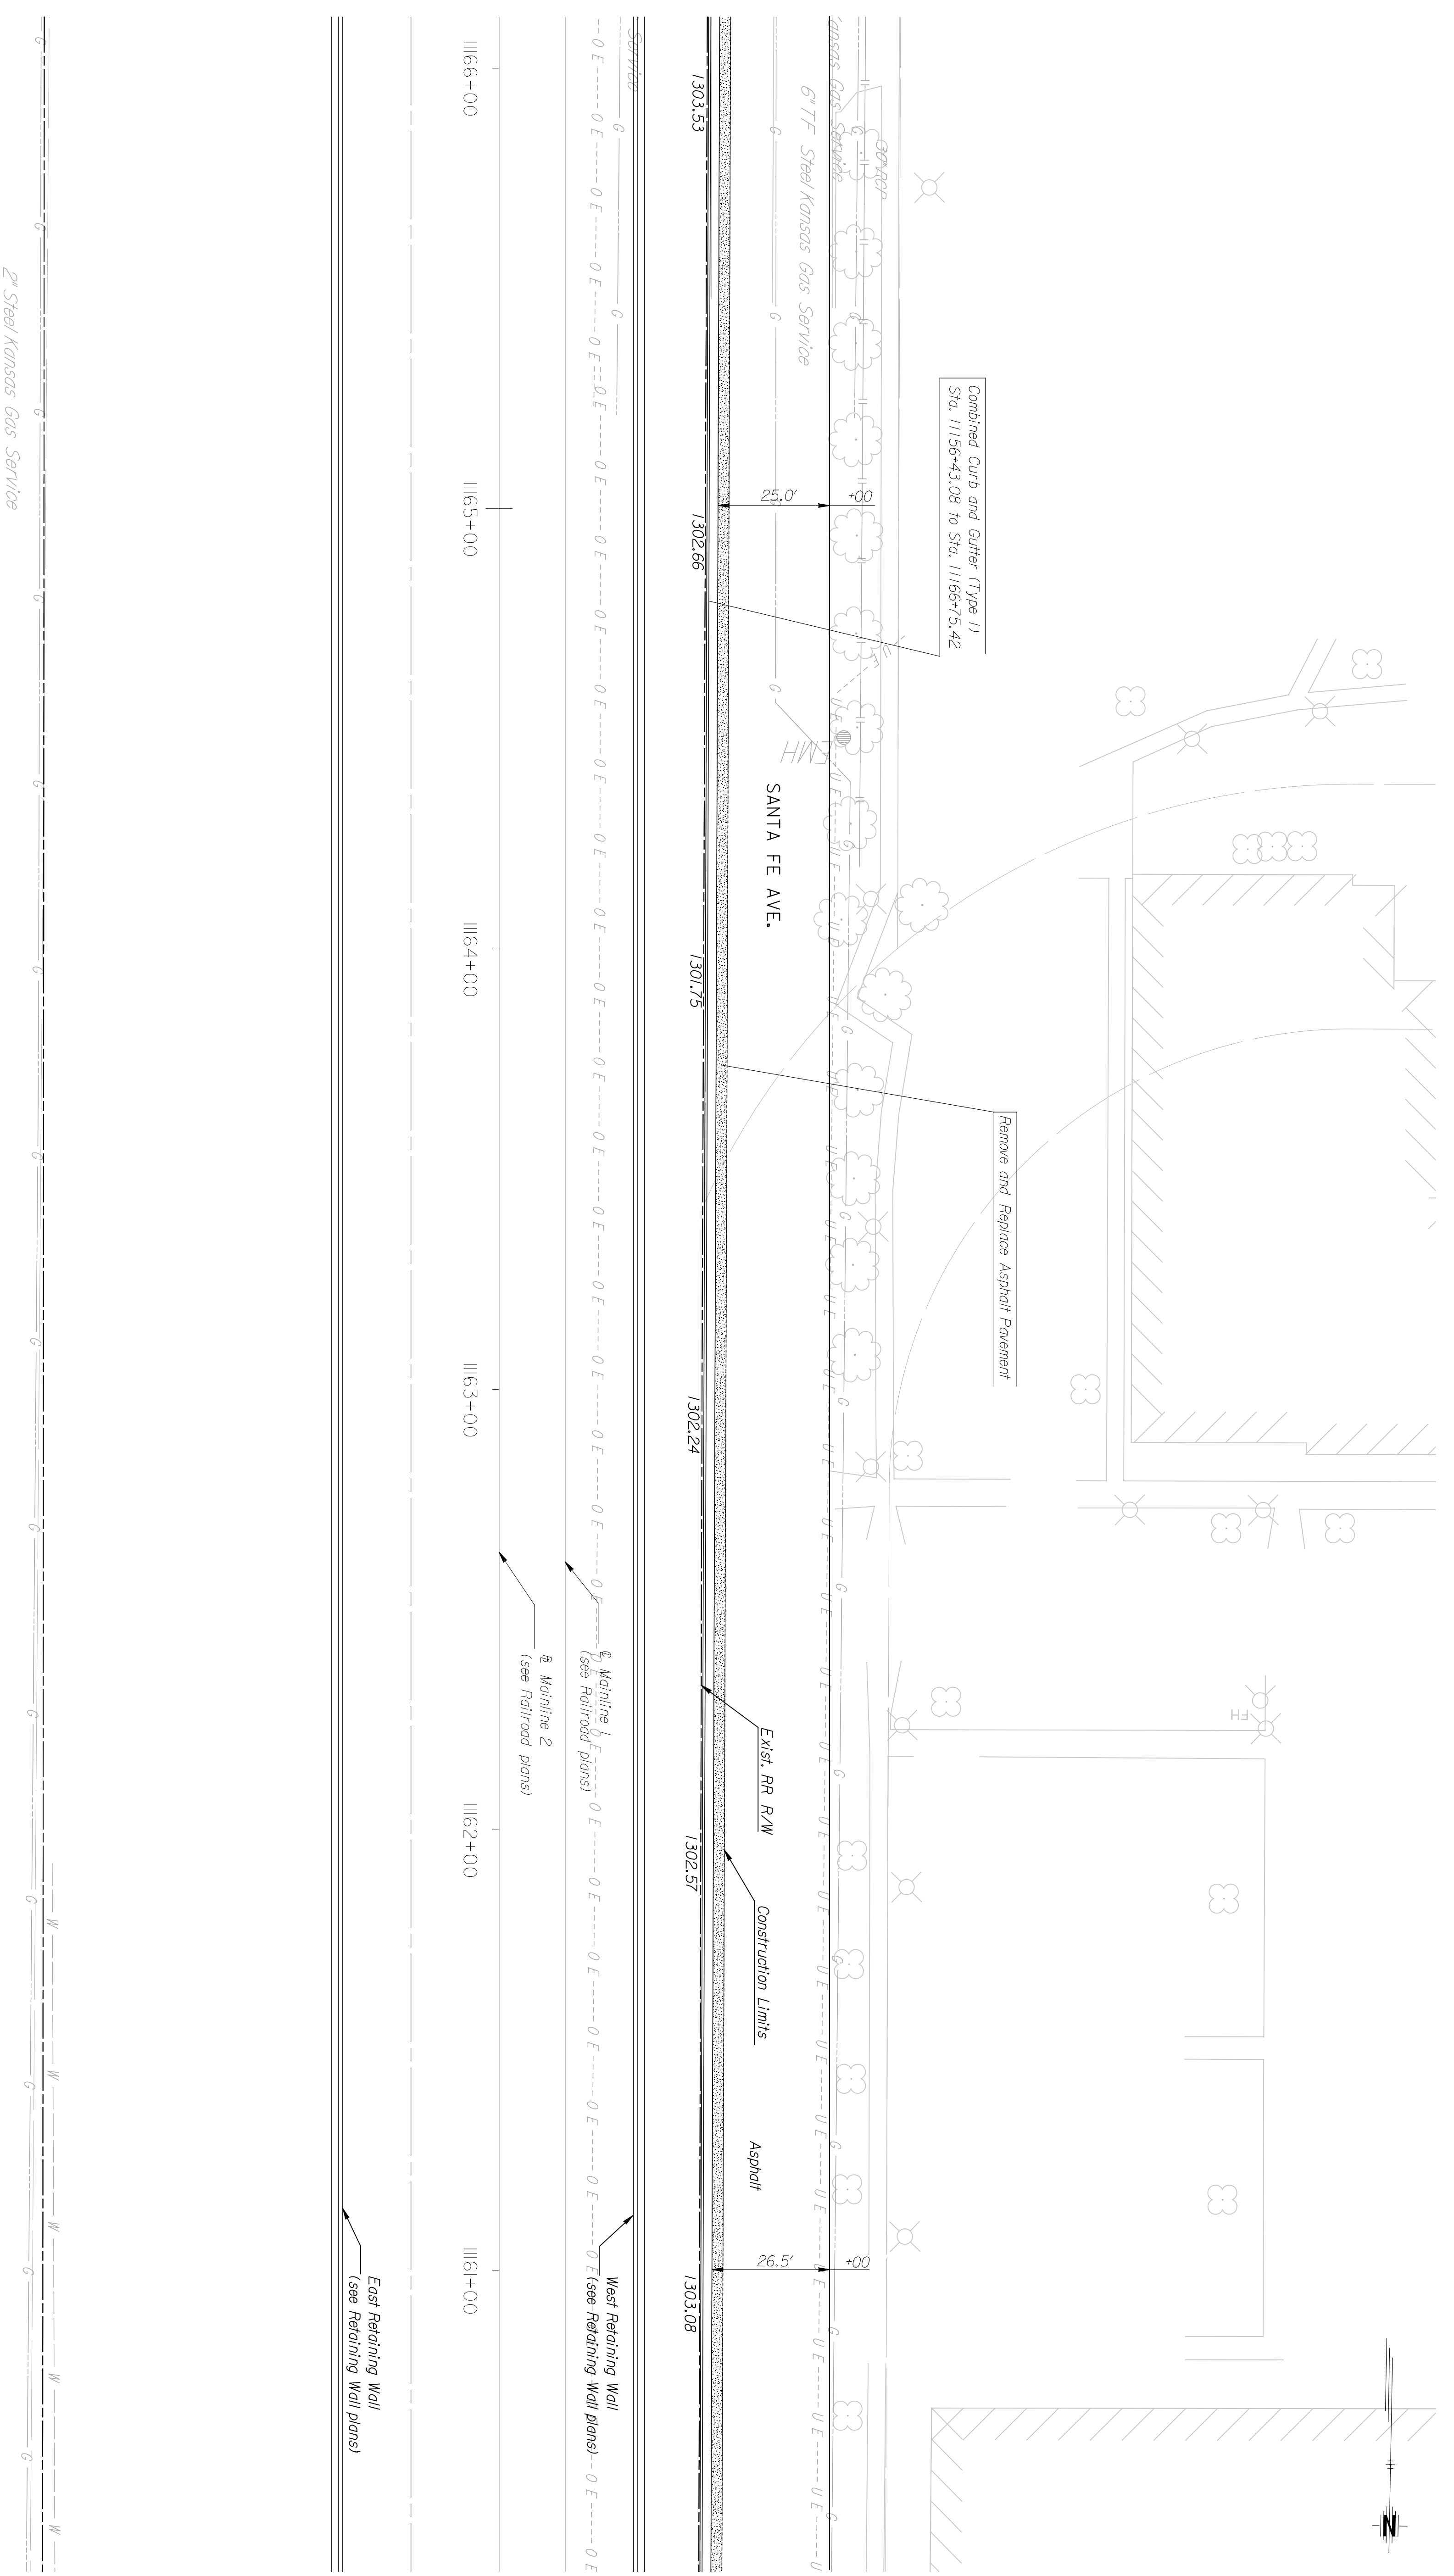

This sheet designed by:

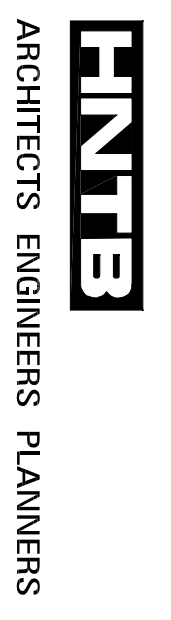

Note: Santa Fe will be returned to existing conditions, except where noted on the plans

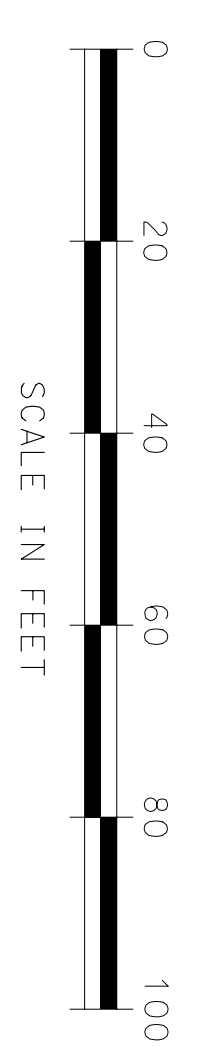

STATE	PROJECT NO.	YEAR	SHEET NO.	TOTAL SHEETS
KANSAS	472-84071	2005	S-111	

CITY OF WICHITA		APPRD.	
WICHITA CENTRAL CORRIDOR		QUANTITIES	
SANTA FE		TRACE CR.	
SURFACING PLAN			
SHEET NO.	OF	SCALE	
DESIGNED	AWD	DETAILED	
DESIGN CR.	TCM	DETAIL CR.	
NO.		DATE	REVISIONS
1			
2			
3			
BY		APPRD.	