


	BY	DATE



Plotted on: Wednesday January 05, 2005 11:09 AM  
 adayhoff Plot Queue: \\cbsw100\KC029049-PS  
 Plot Scale: 20,000002:1,000000 Pen Table: \\ovpw00\Jobs\29049\Highway\Llibrary\lplotpen\half.pen  
 Design Filename: J:\29049\CD\plan\wc\_sur\face013.dgn

STATE	PROJECT NO.	YEAR	SHEET NO.	TOTAL SHEETS
KANSAS	472-84071	2005	5413	

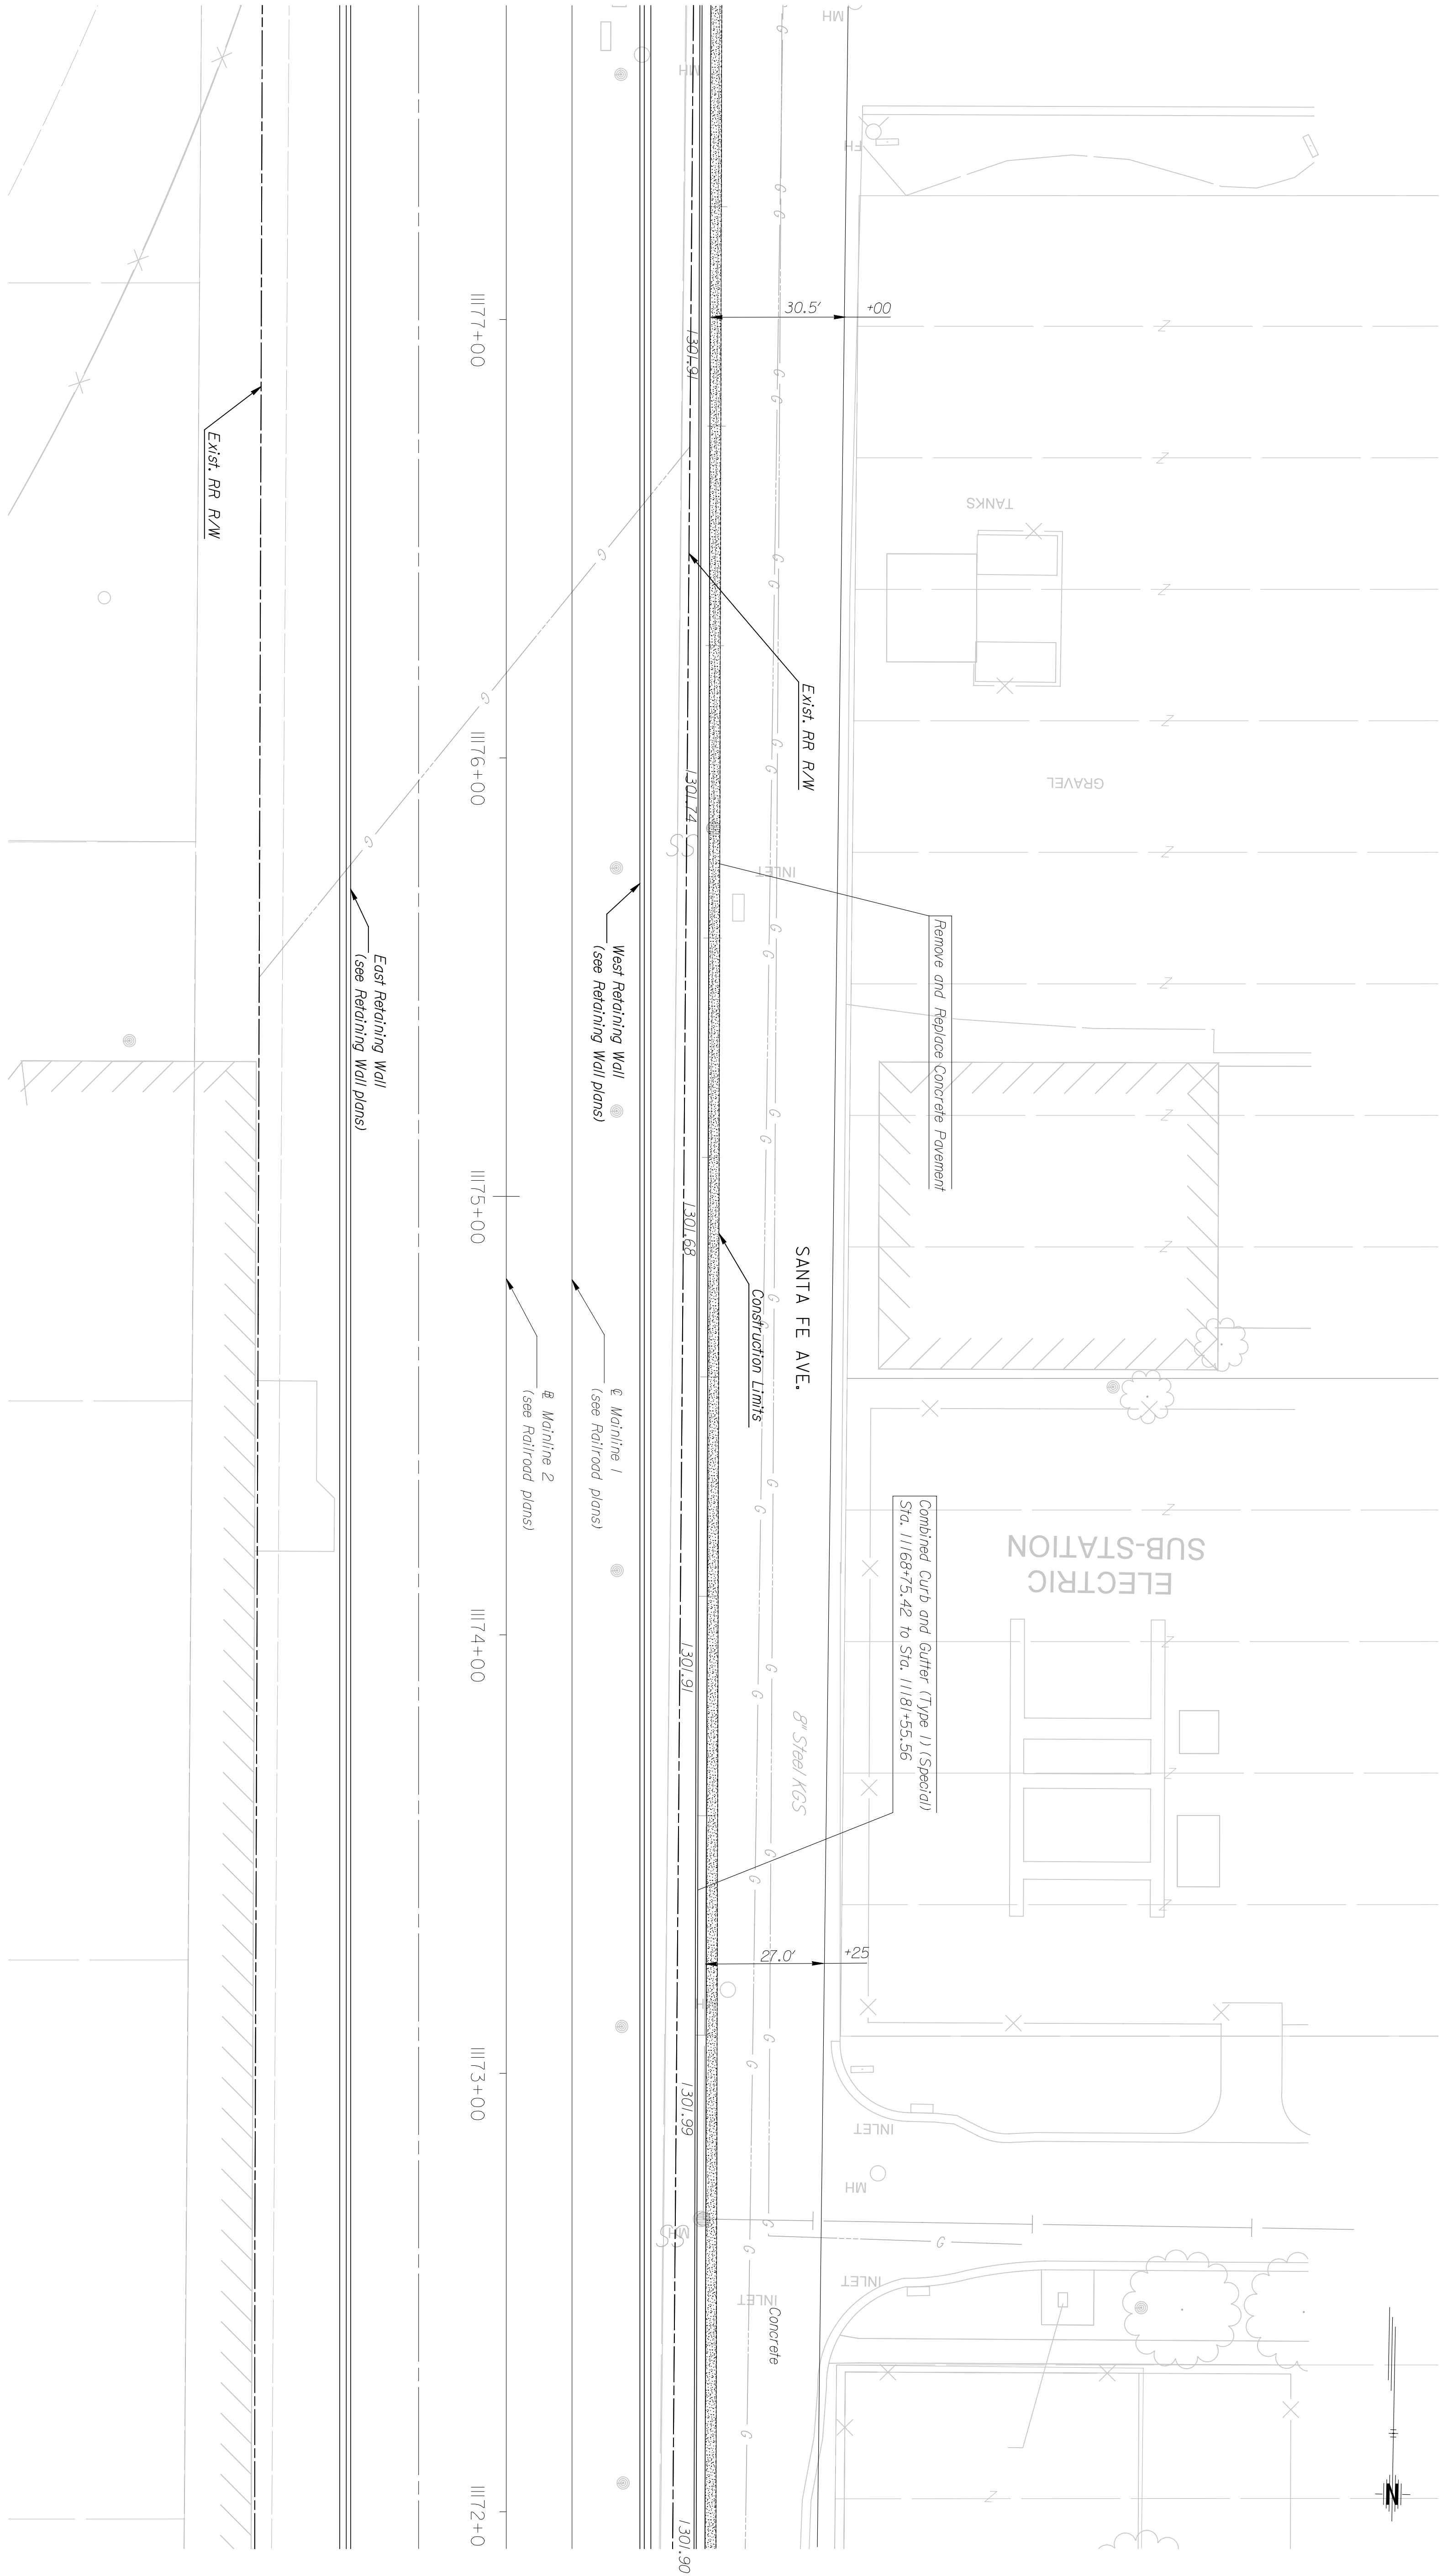

Note: Santa Fe will be returned to existing conditions, except where noted on the plans

This sheet designed by:

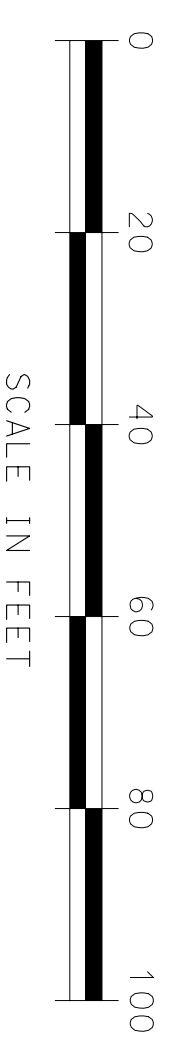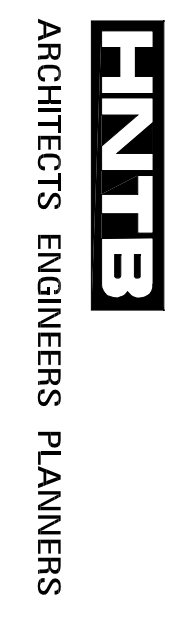

SHEET NO.		OF	SCALE	APP'D.	QUANTITIES	TRACED
DESIGNED	LAND	DETAILED				
DESIGN CR.	CON	DETAILED CR.				
<b>CITY OF WICHITA</b> <b>WICHITA CENTRAL CORRIDOR</b> <b>SANTA FE</b> <b>SURFACING PLAN</b>						
NO.		DATE		REVISIONS		BY
3						
2						
1						
NO.		DATE		REVISIONS		BY