



	BY	DATE



This sheet designed by:

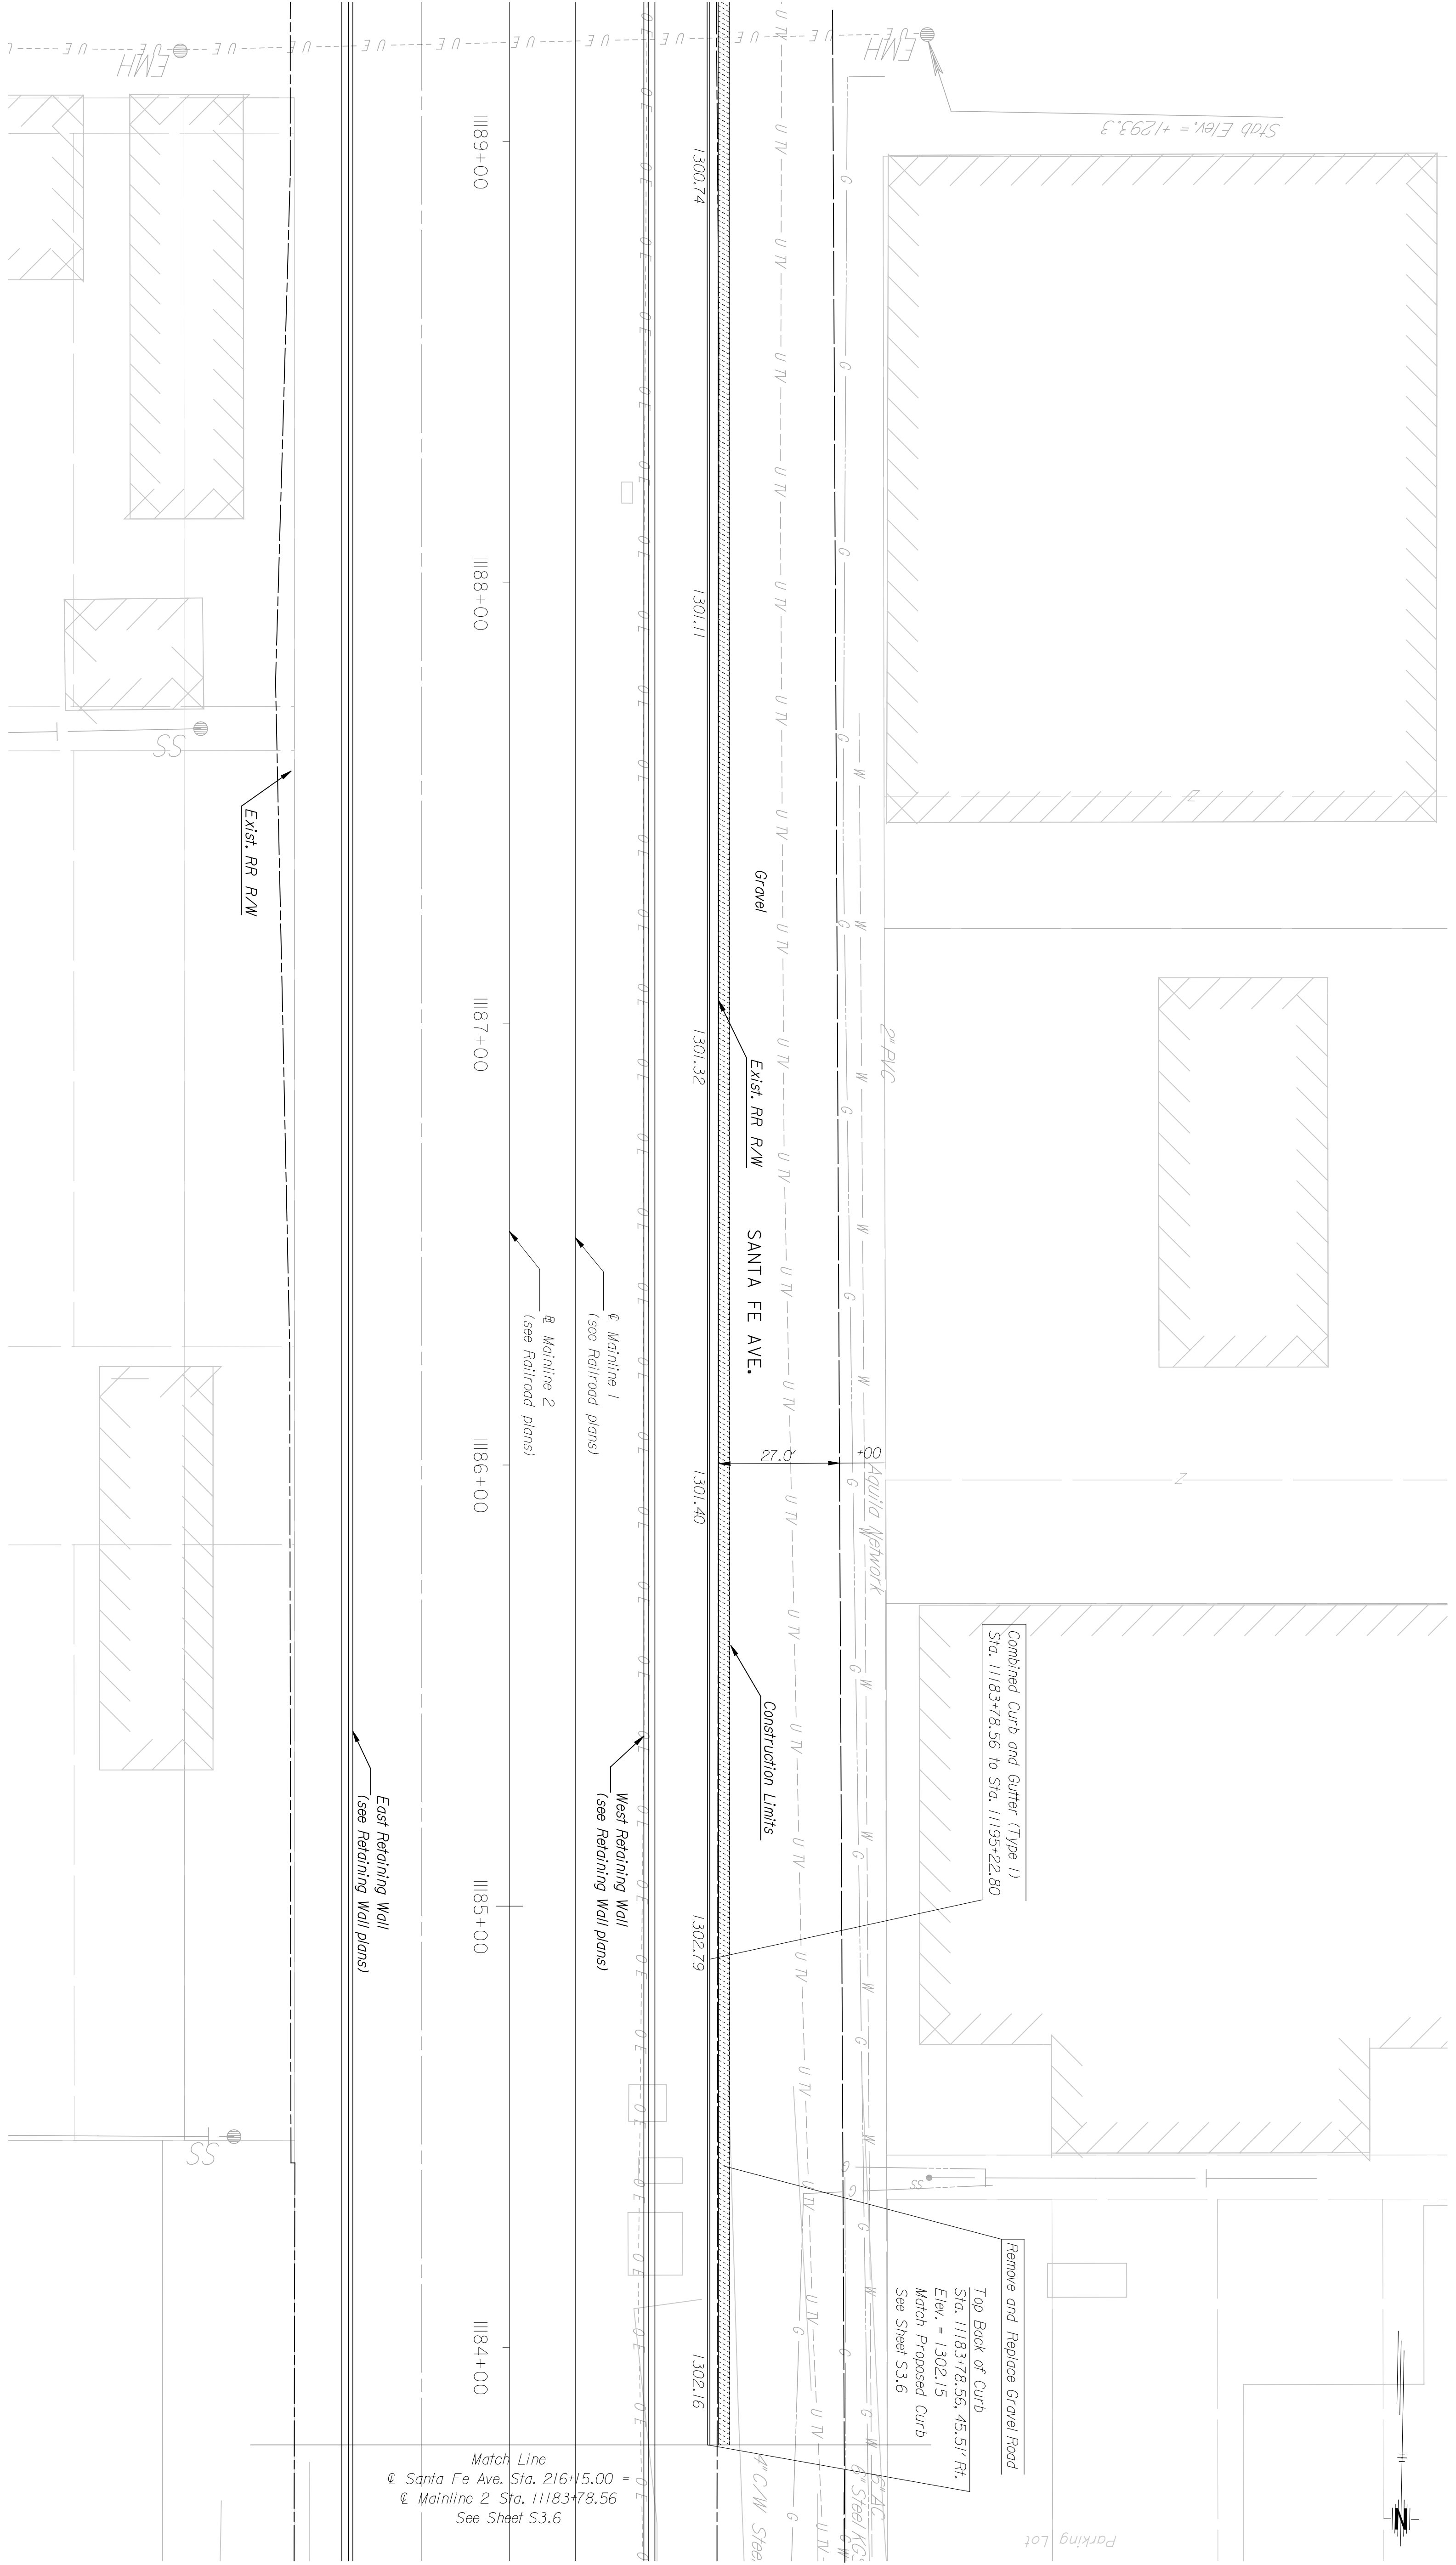

Note: Santa Fe will be returned to existing conditions, except where noted on the plans

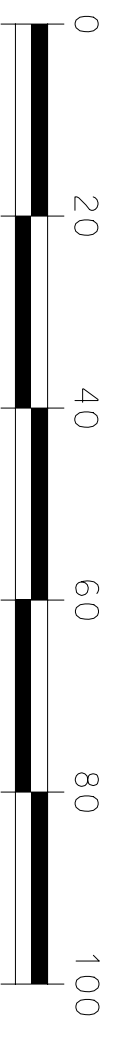

STATE	PROJECT NO.	YEAR	SHEET NO.	TOTAL SHEETS
KANSAS	472-84071	2005	54,15	

SHEET NO.		OF	SCALE	APP'D.	TRACED
DESIGNED AND DETAIL'D		DATE	QUANTITIES	DESIGN CR.	TRACE CR.
CITY OF WICHITA WICHITA CENTRAL CORRIDOR SANTA FE SURFACING PLAN					
NO.		DATE	REVISIONS	BY	APP'D.
3					
2					
1					

Match Line
 @ Santa Fe Ave. Sta. 216+15.00
 @ Mainline 2 Sta. 11183+78.56
 See Sheet S3.6

Remove and Replace Gravel Road
 Top Back of Curb
 Sta. 11183+78.56, 45.51/ Ft.
 Elev. = 1302.15
 Match Proposed Curb
 See Sheet S3.6

Combined Curb and Gutter (Type 1)
 Sta. 11183+78.56 to Sta. 11195+22.80