


	BY	DATE



Plotted on: Wednesday January 05, 2005 11:09 AM  
 addayhoff Plot Queue: \\cbsw100\KC029049-PS  
 Plot Scale: 20,000002:1,000000 Pen Table: \\ovpw00\Jobs\29049\Highway\Library\lplotpen\half.pen  
 Design Filename: J:\29049\CD\plan\wc\_sur\face016.dgn

STATE	PROJECT NO.	YEAR	SHEET NO.	TOTAL SHEETS
KANSAS	472-84071	2005	54,16	

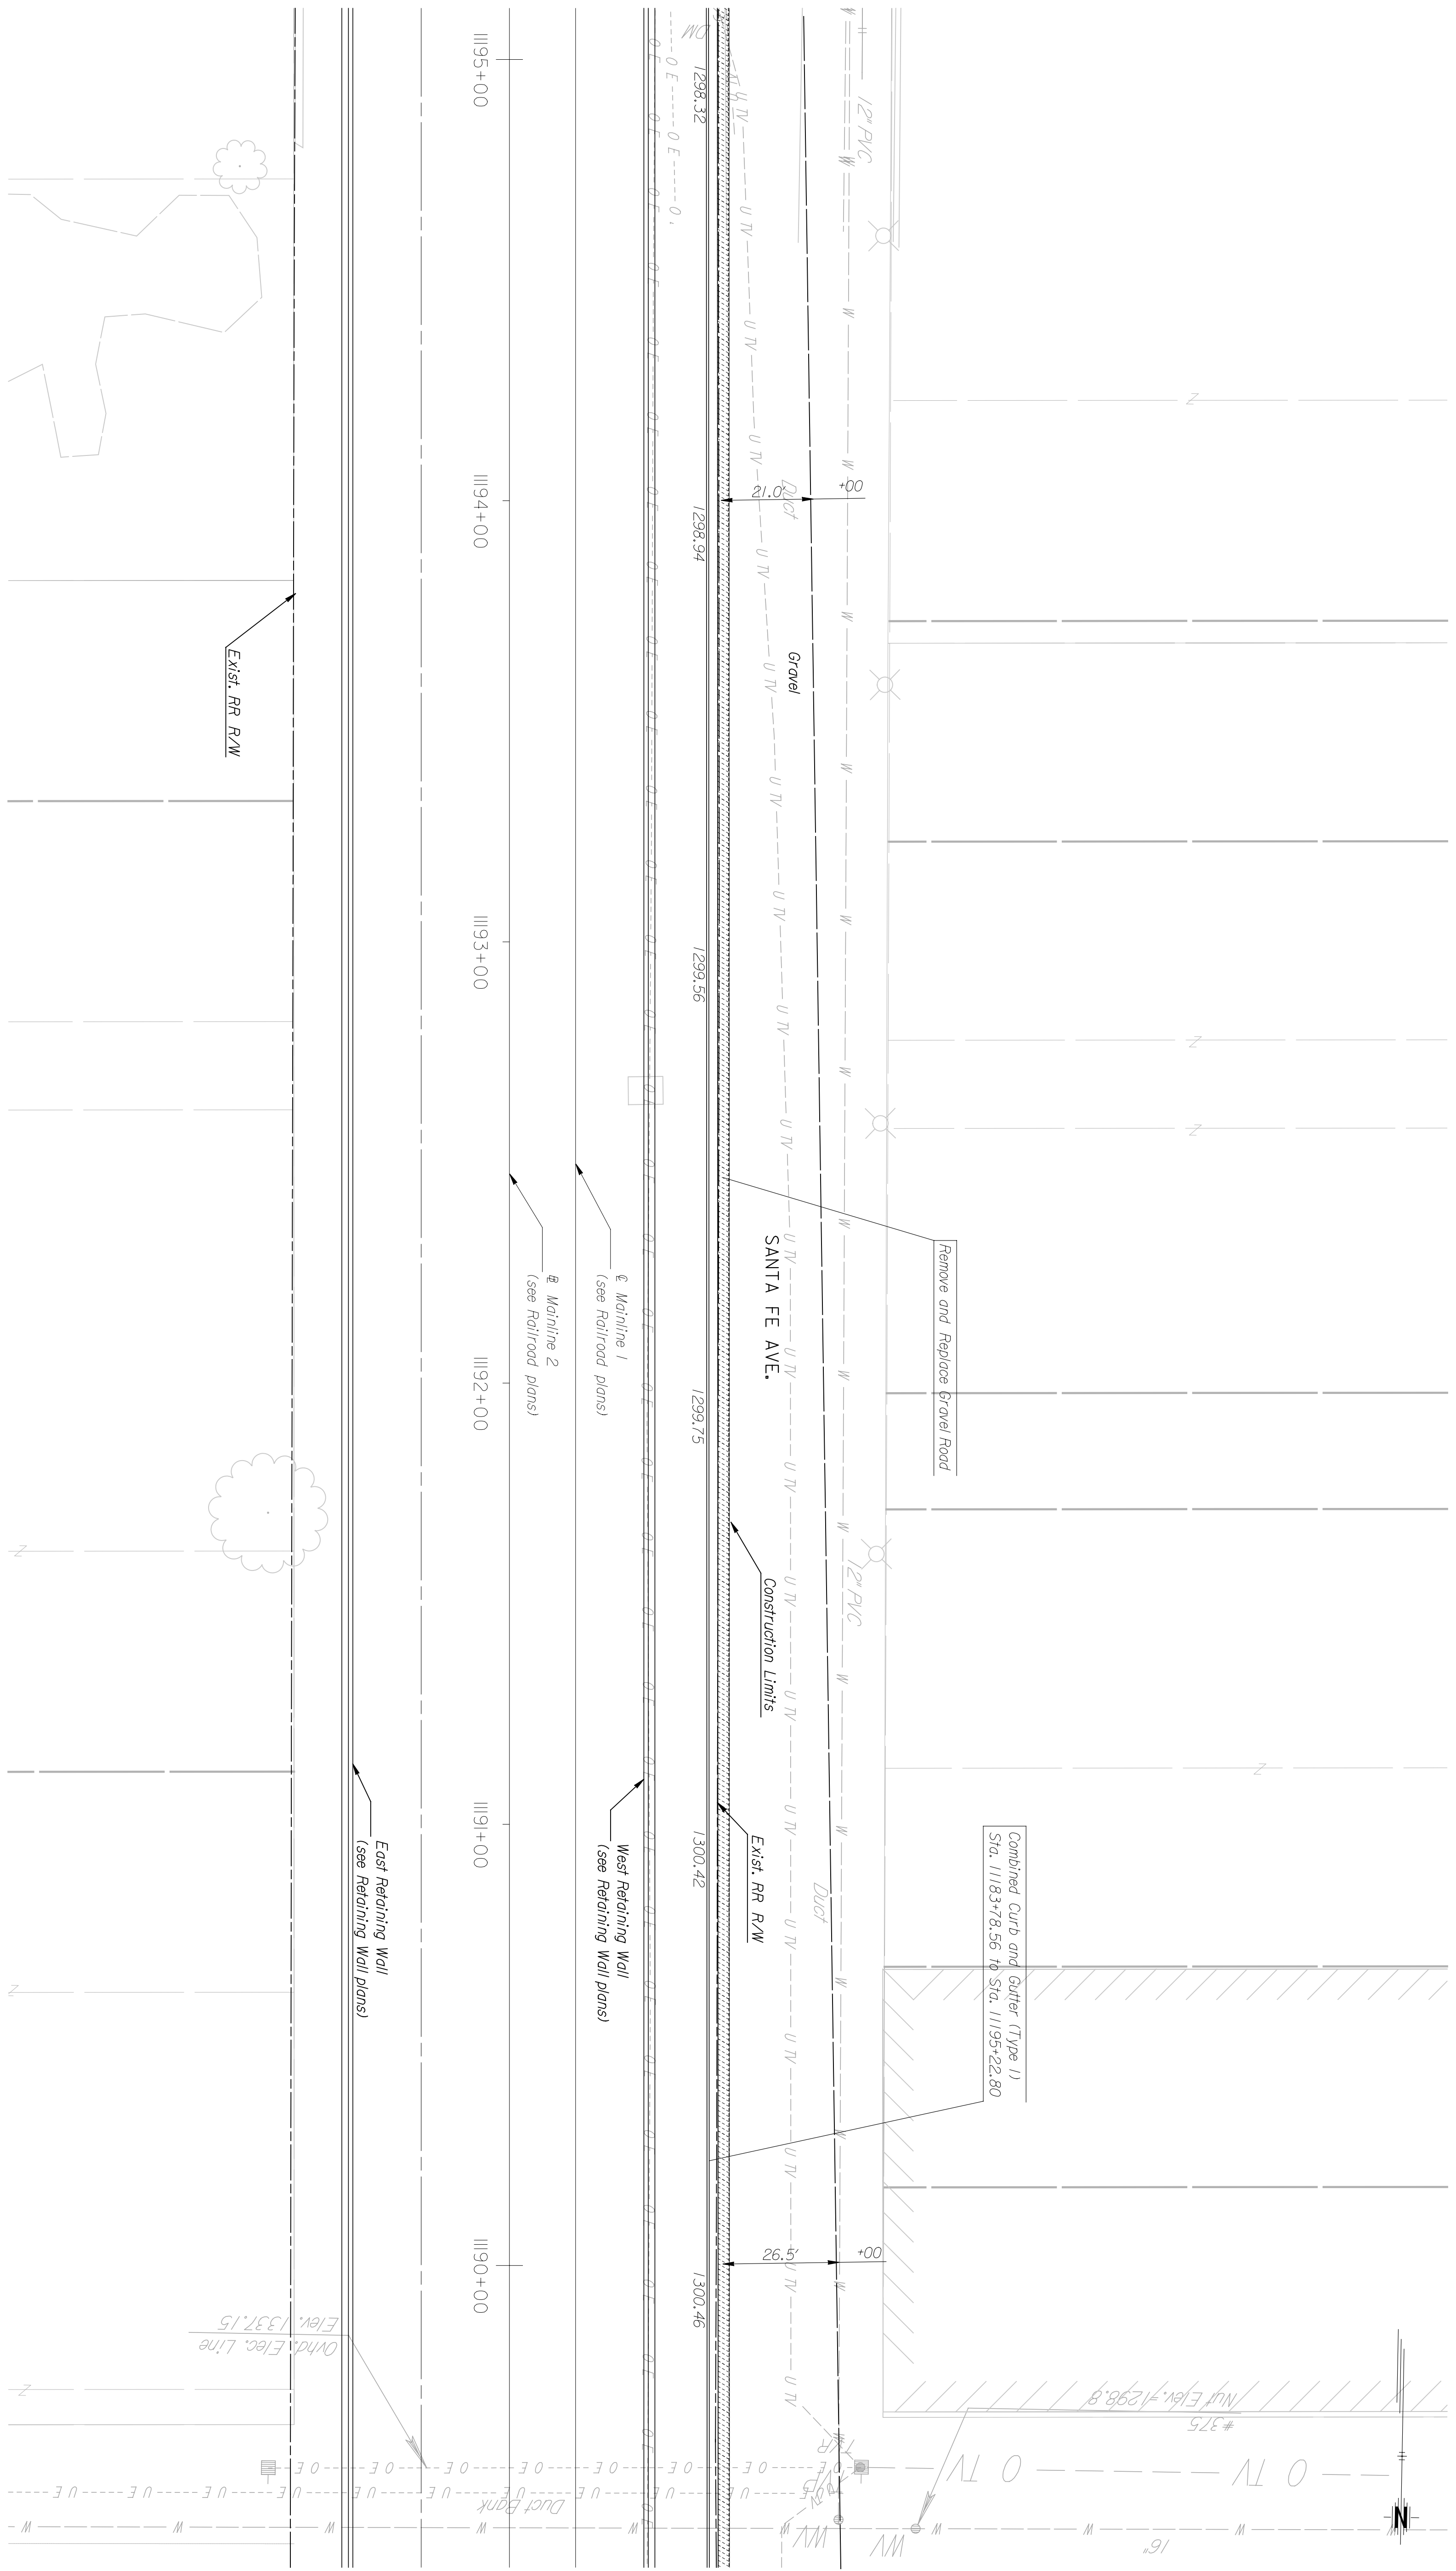

Note: Santa Fe will be returned to existing conditions, except where noted on the plans

This sheet designed by:

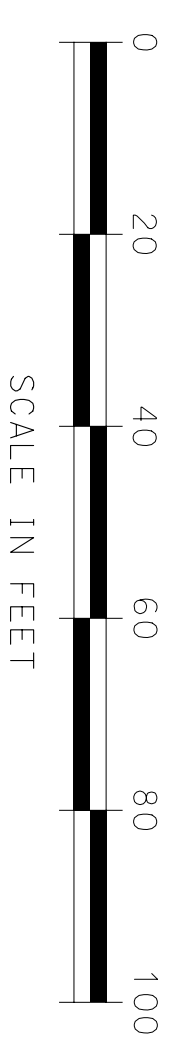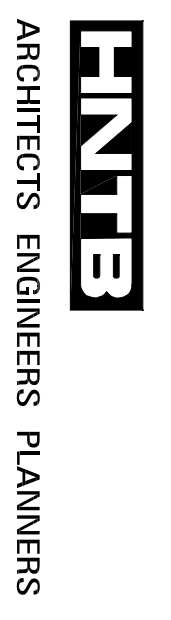

SHEET NO.		OF	SCALE	APPD.	QUANTITIES	TRACED
DESIGNED AND DETAILD		BY	DATE	BY	DATE	DATE
REVISIONS		NO.	DATE	BY	APPD.	

**CITY OF WICHITA**  
**WICHITA CENTRAL CORRIDOR**  
**SANTA FE**  
**SURFACING PLAN**

DESIGN CR.	DATE	BY	APPD.