
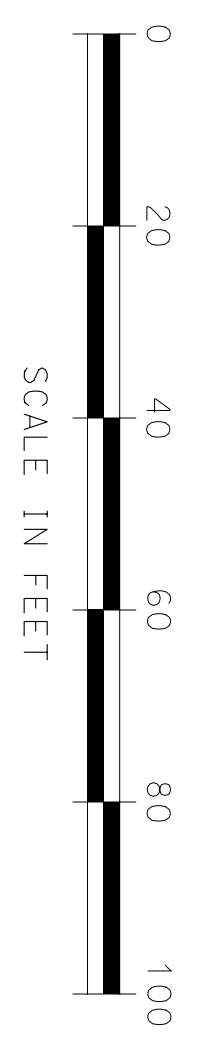


	BY	DATE

**PNTB**  
 ARCHITECTS ENGINEERS PLANNERS

This sheet designed by:

Note: Santa Fe will be returned to existing conditions, except where noted on the plans

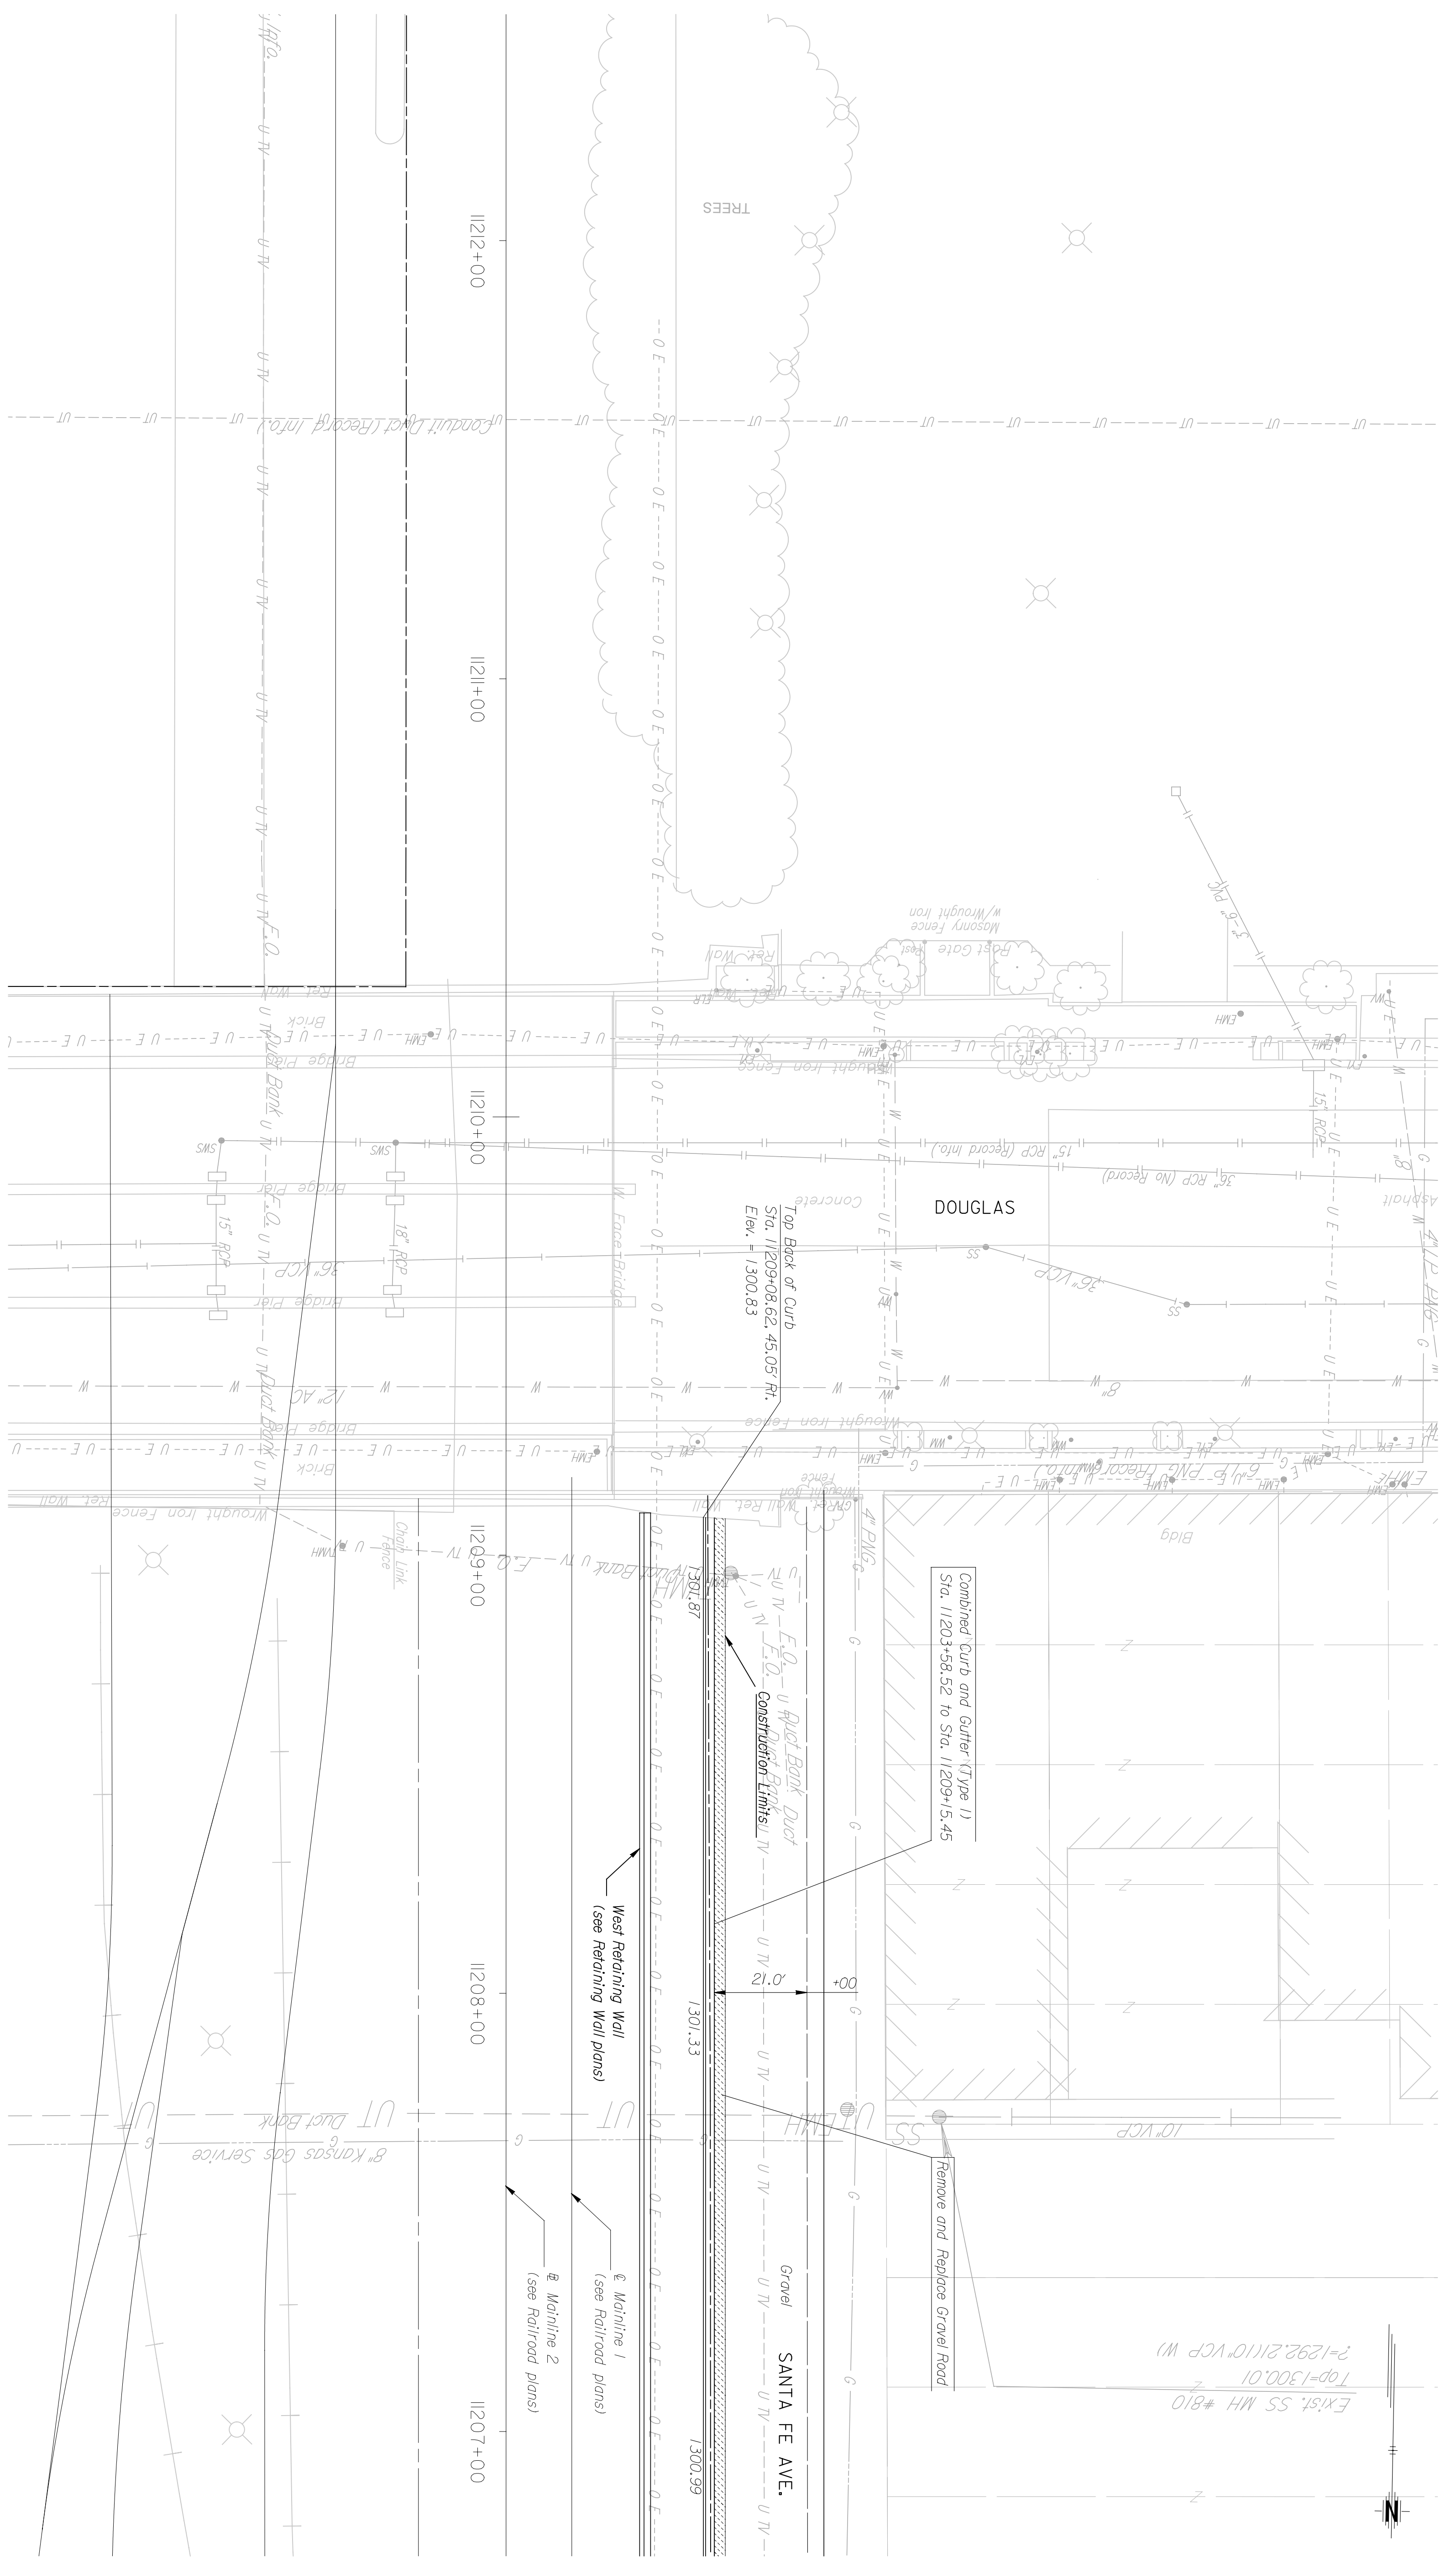

STATE	PROJECT NO.	YEAR	SHEET NO.	TOTAL SHEETS
KANSAS	472-84071	2005	54/19	

SHEET NO.		OF	SCALE	APPD.	QUANTITIES	TRACED
DESIGNED AND DETAILED		BY	DATE	CHKD.	AMOUNT	DATE
DESIGN GR.		DATE	REVISIONS	BY	APPD.	
<b>CITY OF WICHITA</b>						
<b>WICHITA CENTRAL CORRIDOR</b>						
<b>SANTA FE SURFACING PLAN</b>						