




	BY	DATE

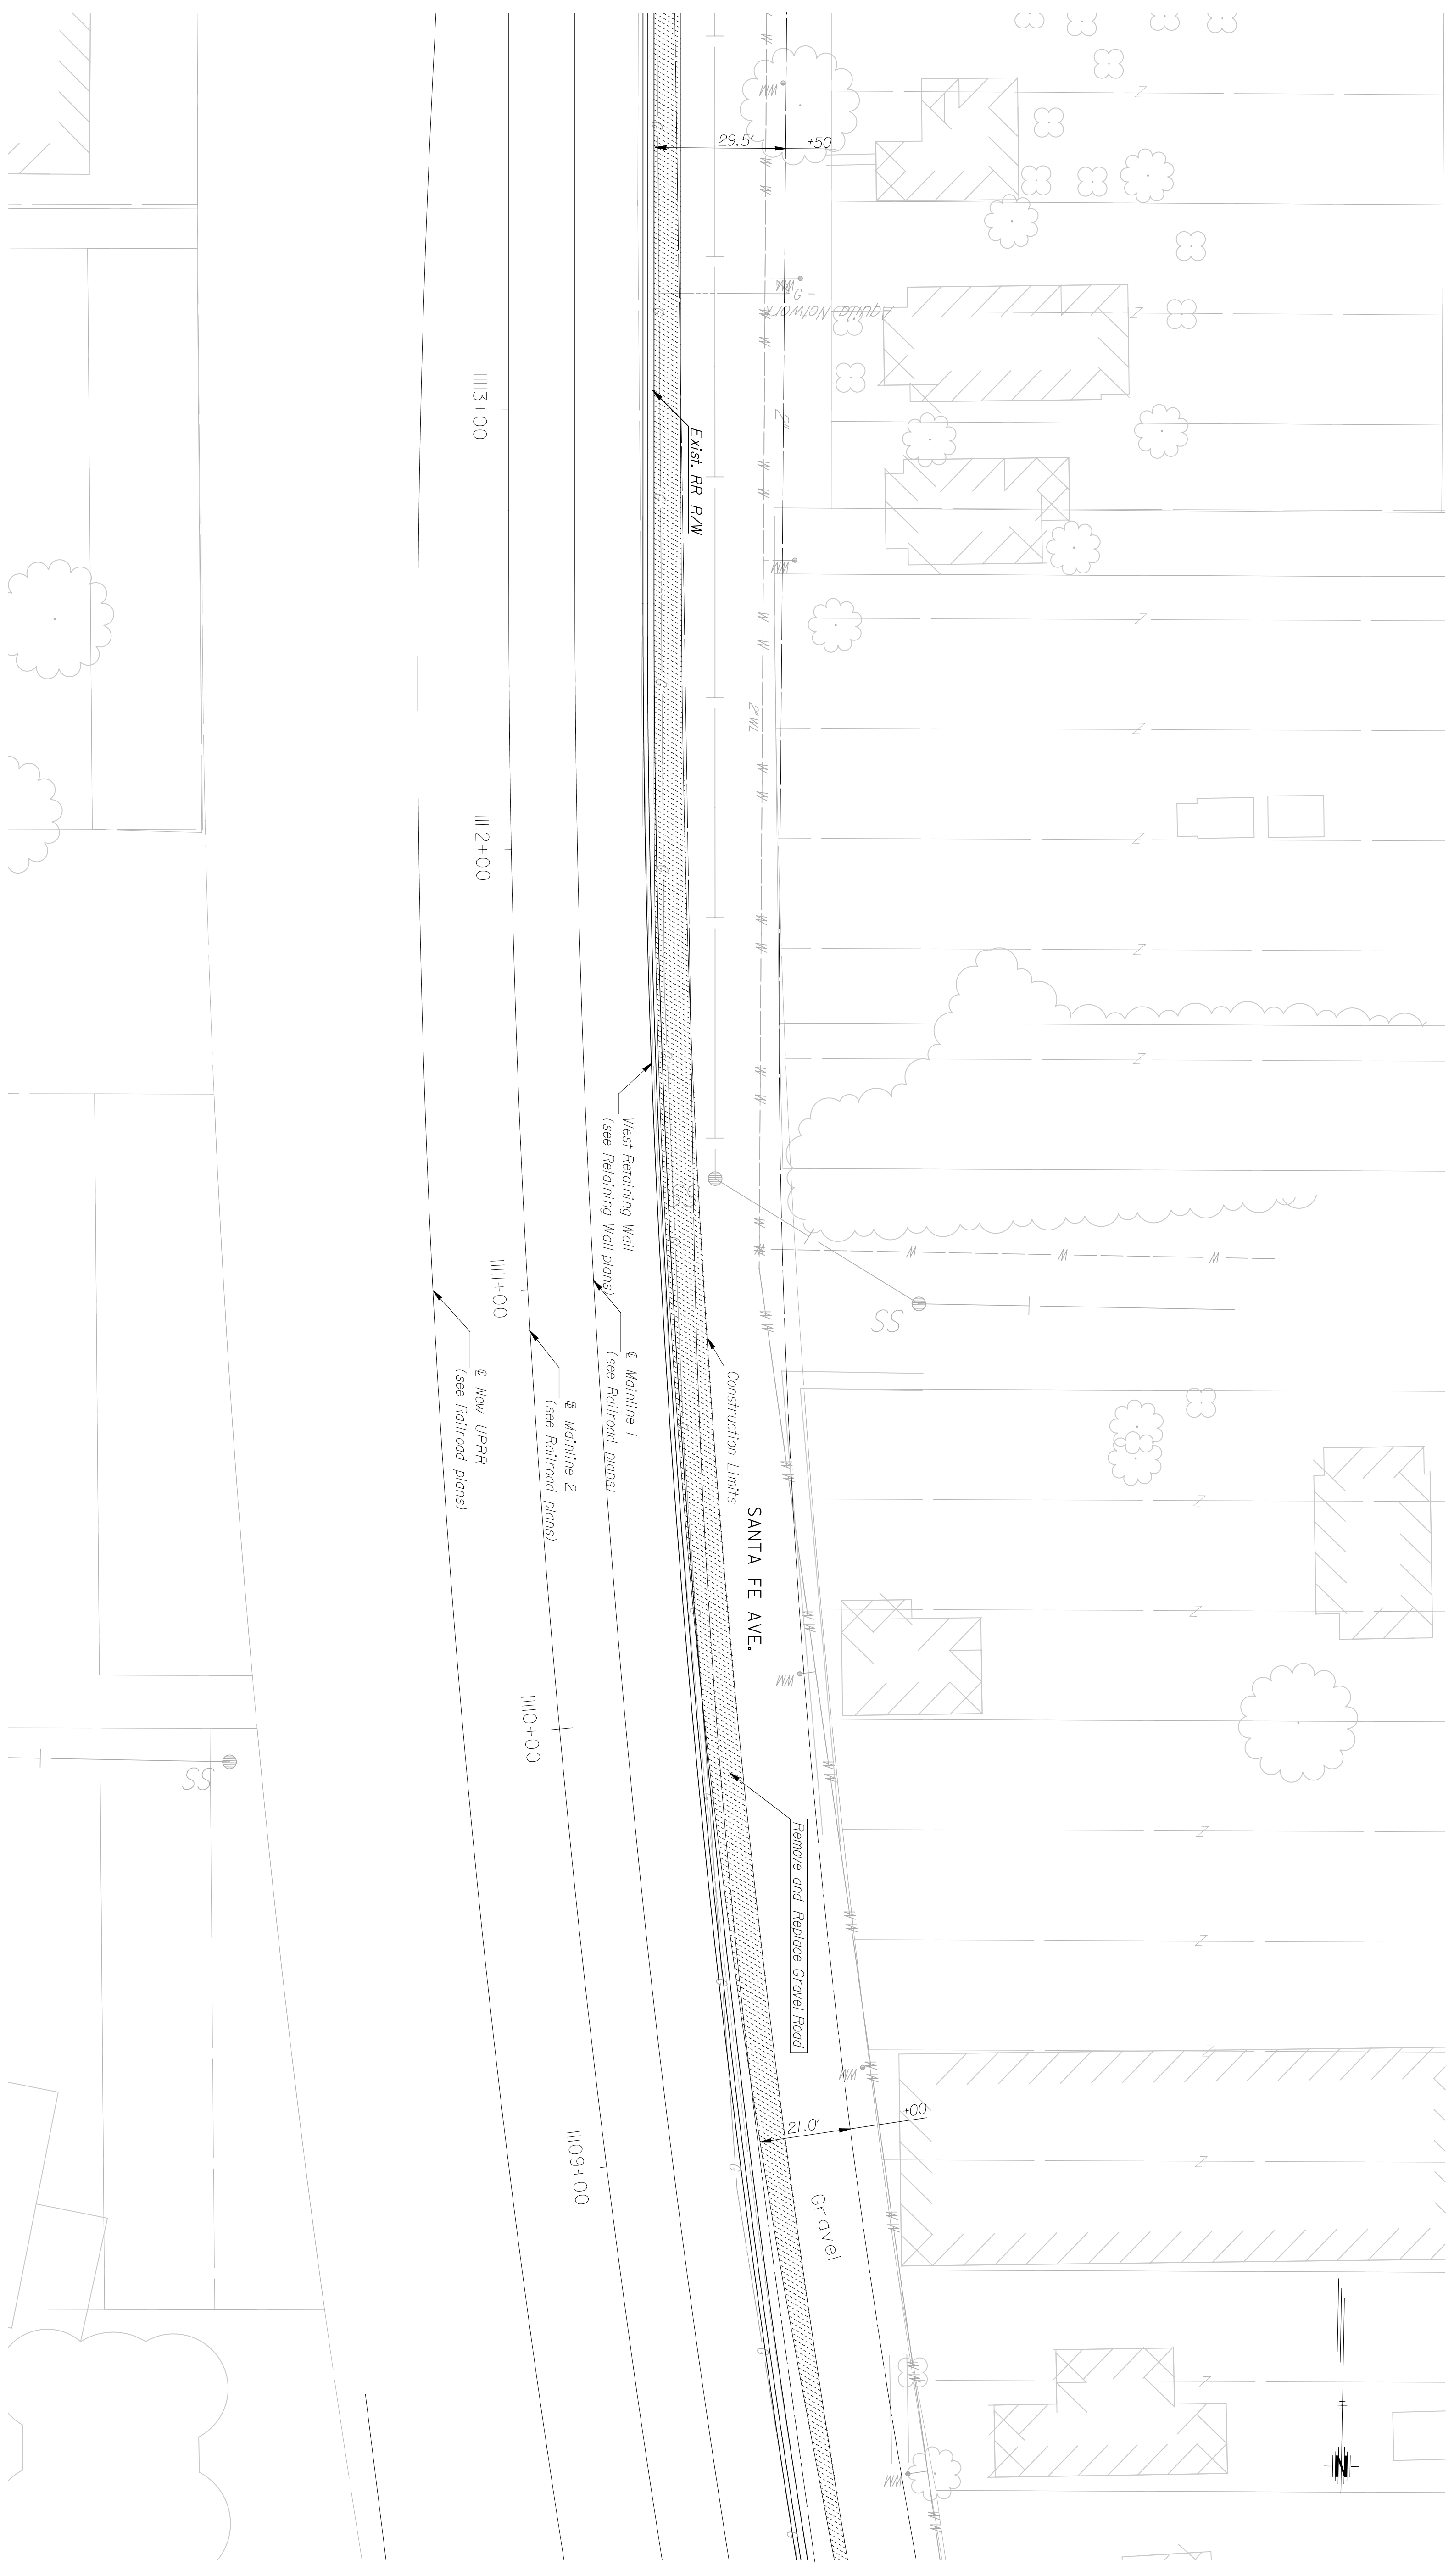

This sheet designed by:

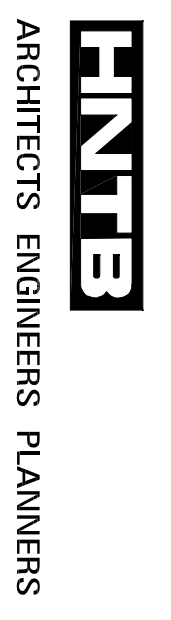

Note: Santa Fe will be returned to existing conditions, except where noted on the plans

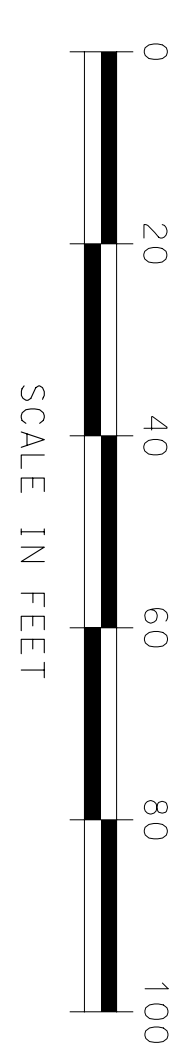

STATE	PROJECT NO.	YEAR	SHEET NO.	TOTAL SHEETS
KANSAS	472-84071	2005	S4.2	

SHEET NO.		OF	SCALE	APP'D.	QUANTITIES	TRACED
DESIGNED	AND	DETAILED	DESIGN GR.	DATE	BY	APP'D.
NO.	DATE	REVISIONS	NO.	DATE	BY	APP'D.
3						
2						
1						

CITY OF WICHITA
WICHITA CENTRAL CORRIDOR
 SANTA FE
 SURFACING PLAN