




	BY	DATE

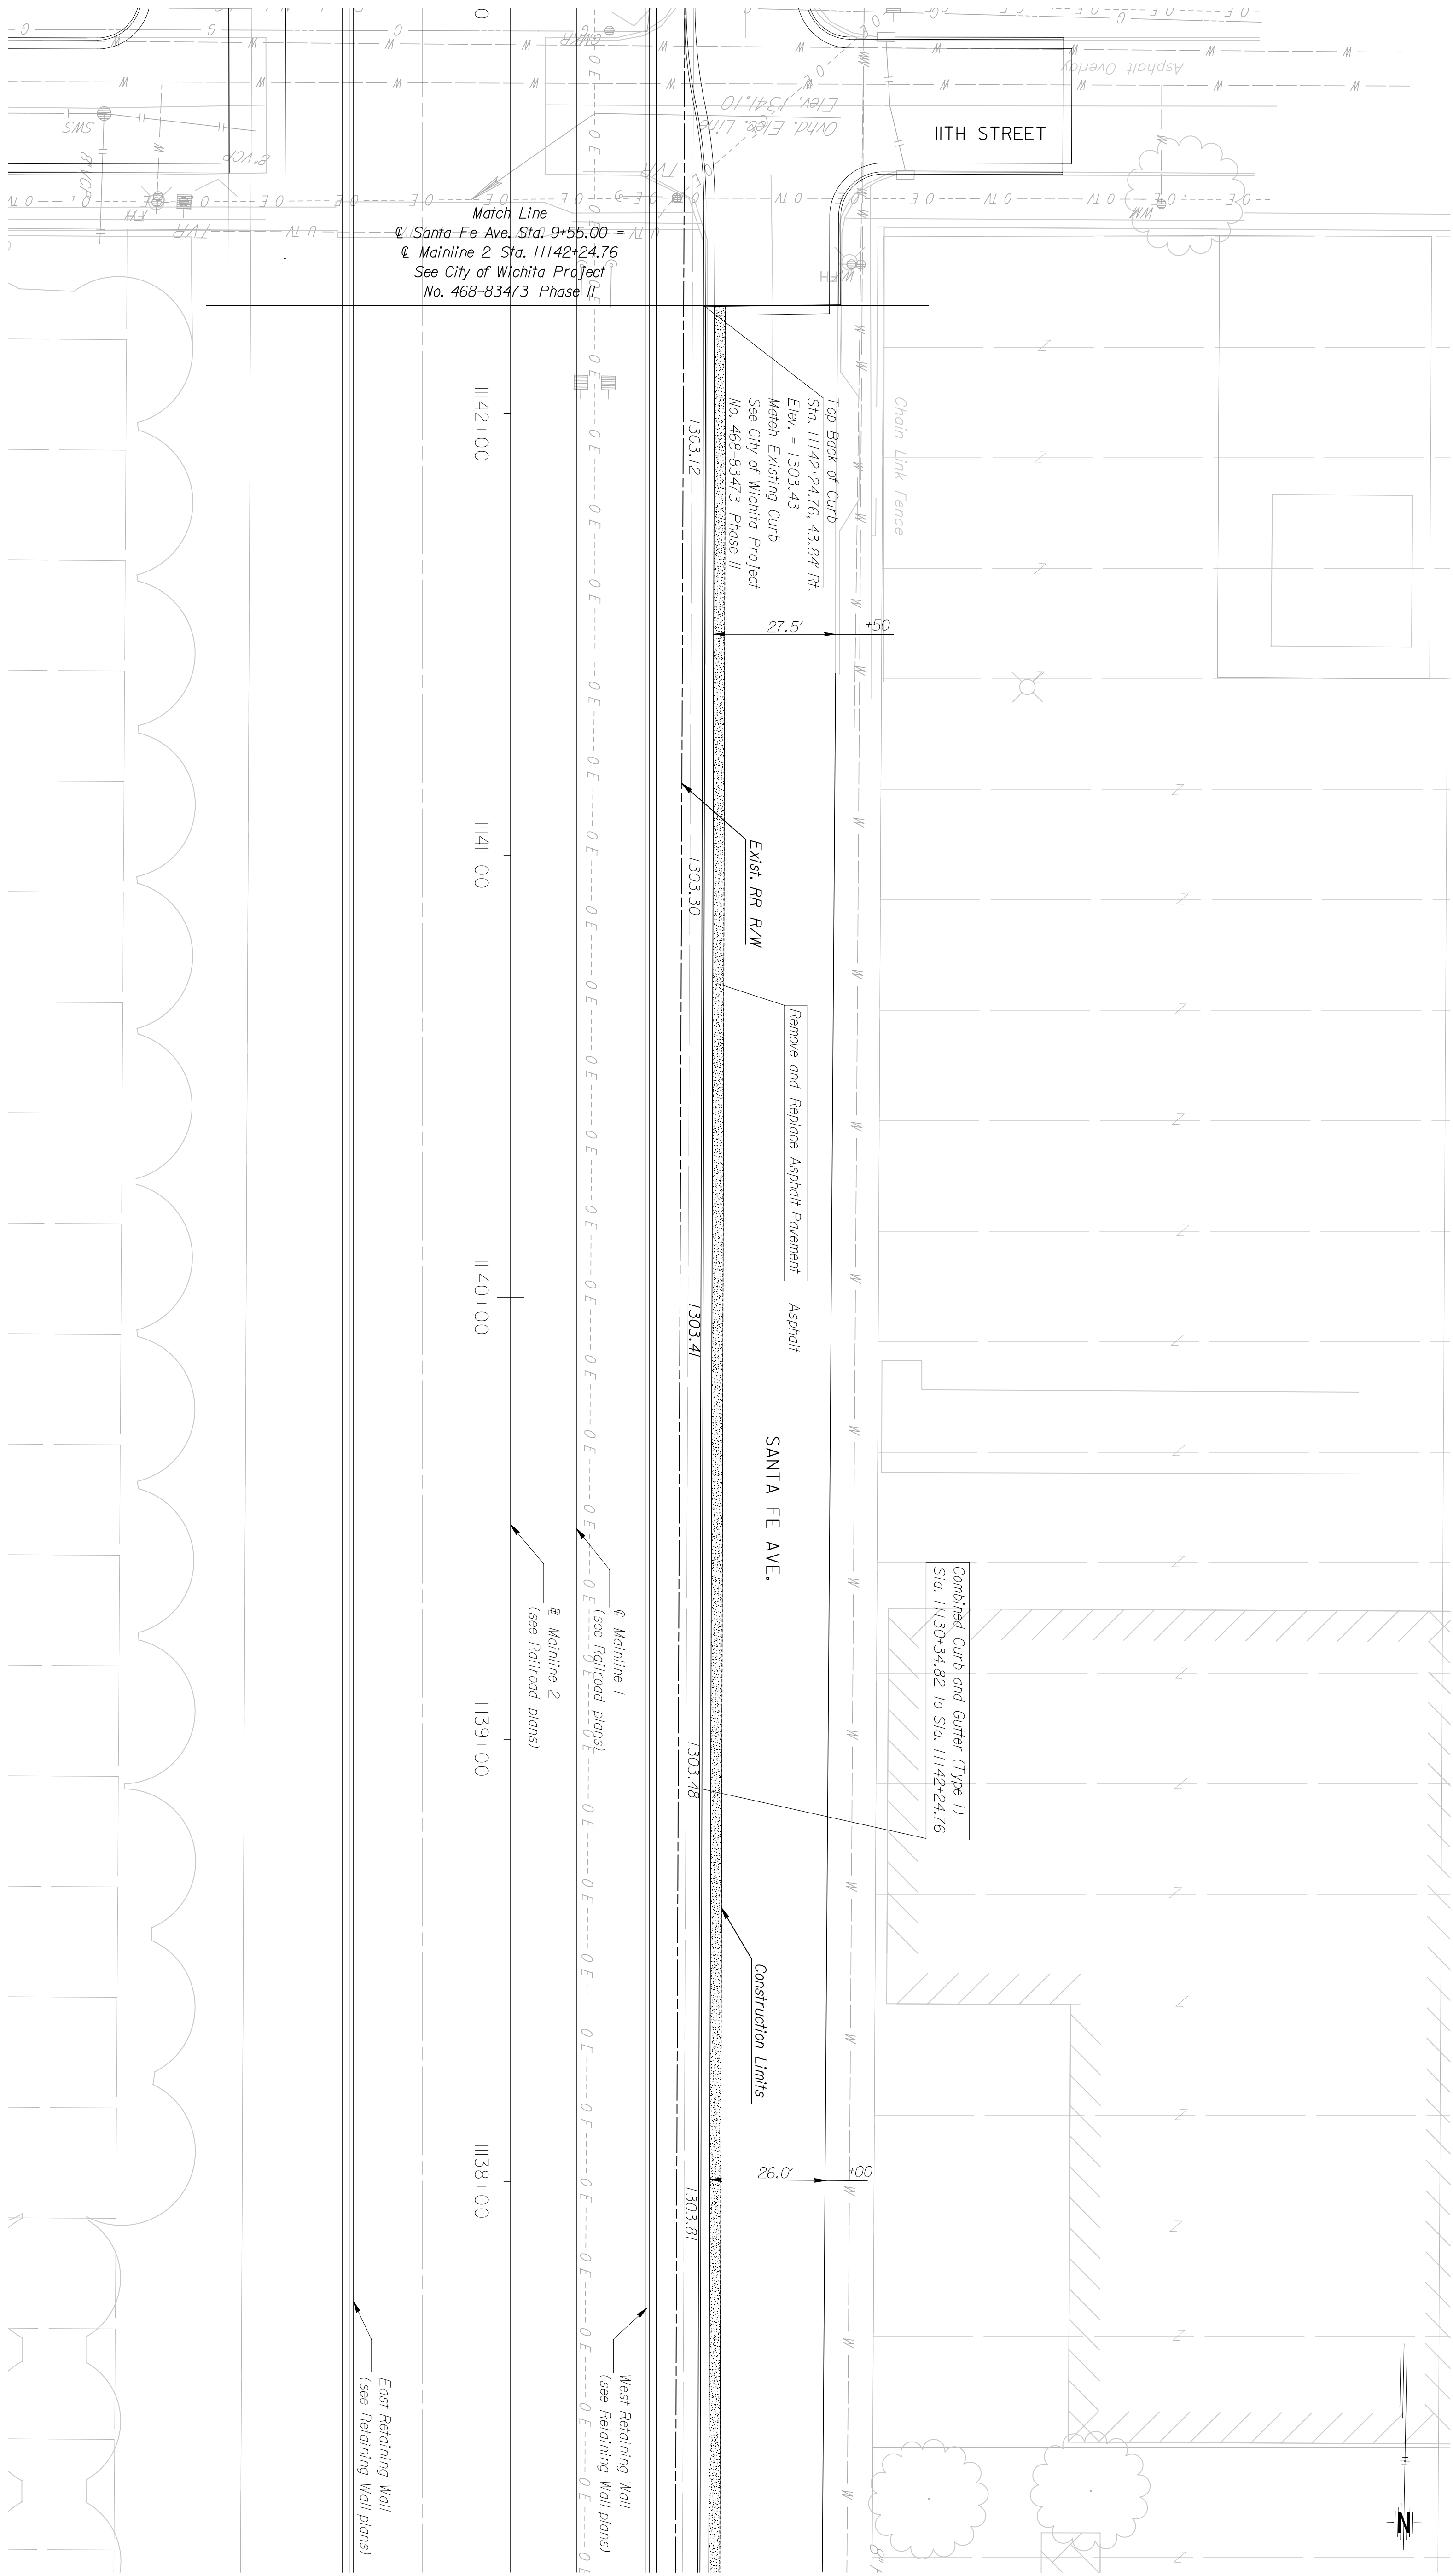

This sheet designed by:

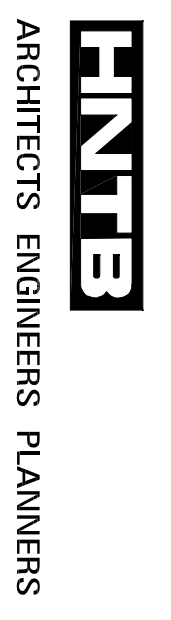

Note: Santa Fe will be returned to existing conditions, except where noted on the plans

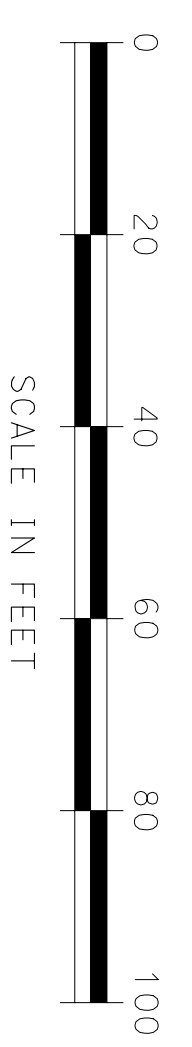

STATE	PROJECT NO.	YEAR	SHEET NO.	TOTAL SHEETS
KANSAS	472-84071	2005	54.7	

CITY OF WICHITA				
WICHITA CENTRAL CORRIDOR				
SANTA FE				
SURFACING PLAN				
SHEET NO.	OF	SCALE	APPD.	QUANTITIES
DESIGNED	AND	DETAILED	BY	TRACED
DESIGN GR.	CON.	DETAIL GR.	QUANCK.	TRACE GR.
NO.	DATE	REVISIONS	BY	APPD.
3				
2				
1				