


	BY	DATE

Plotted on: Wednesday January 05, 2005 11:08 AM  
 adayhoff Plot Queue: \\cbsw100\KC029049-PS  
 Plot Scale: 20,000002:1,000000 Pen Table: \\ovpw00\Jobs\29049\Highway\Library\lplotpen\half.pen  
 Design Filename: J:\29049\CD\plan\wc\_sur\face009.dgn

STATE	PROJECT NO.	YEAR	SHEET NO.	TOTAL SHEETS
KANSAS	472-84071	2005	54.9	

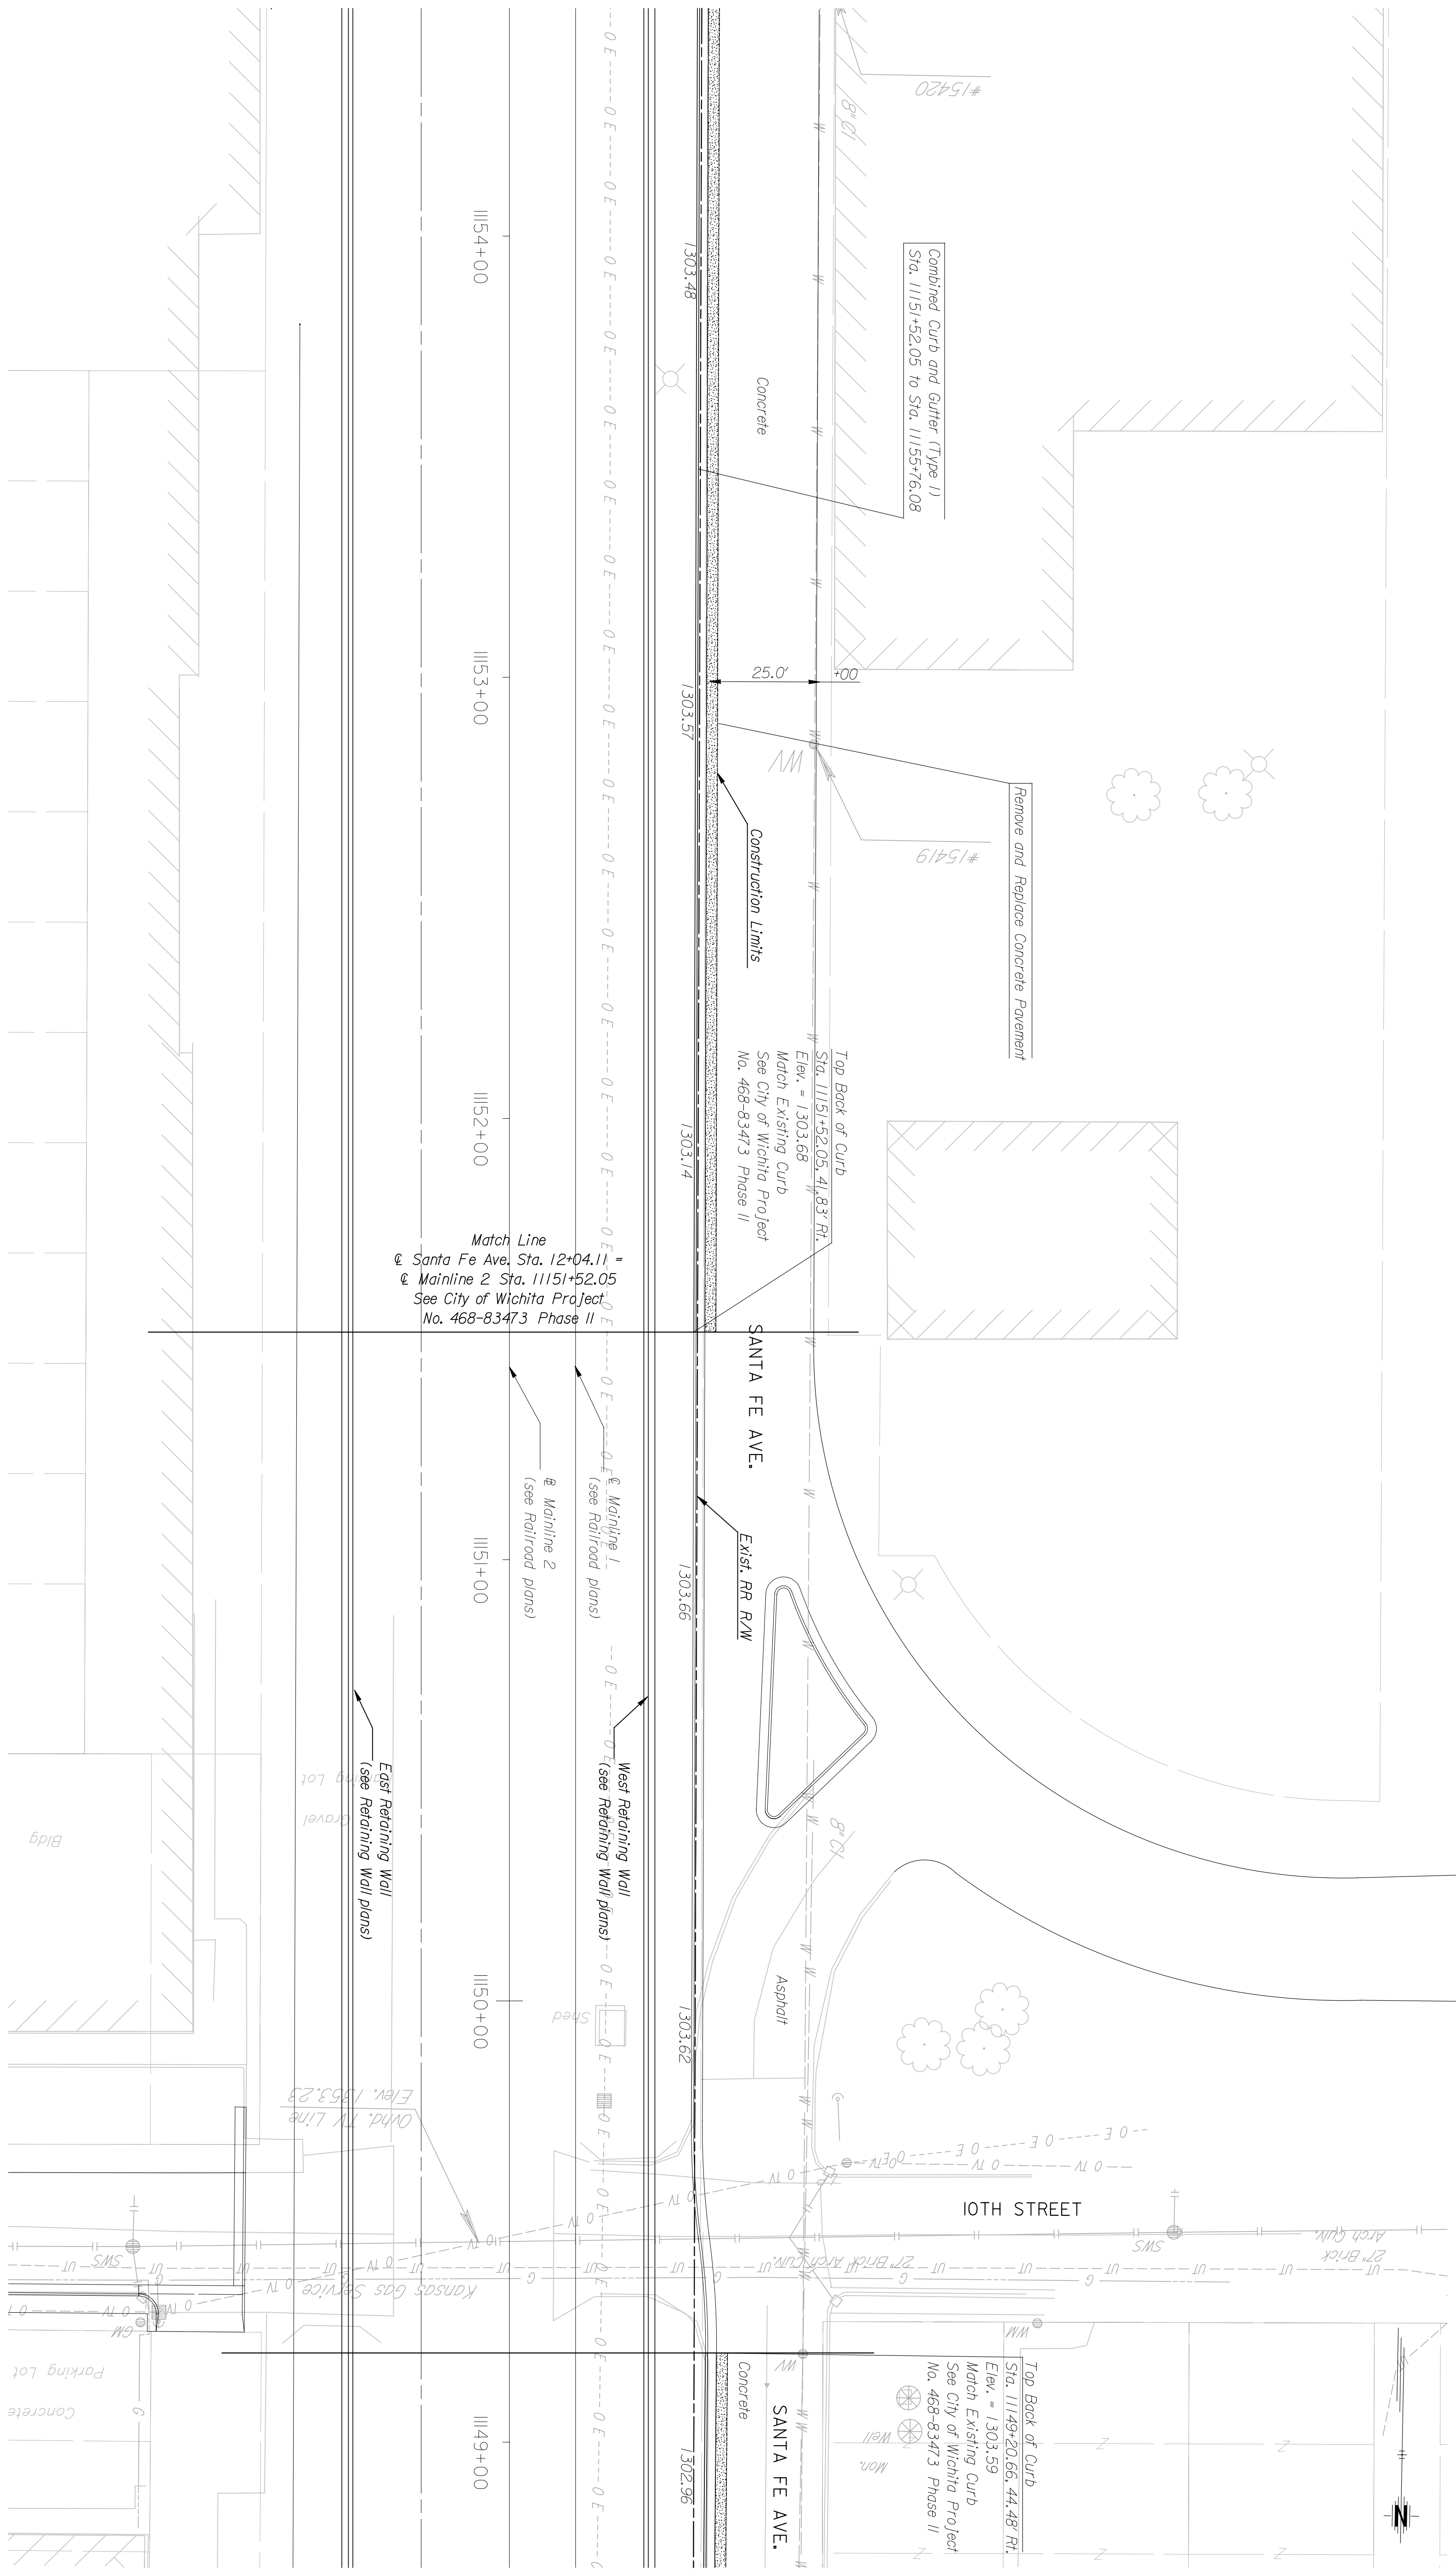

Match Line  
 @ Santa Fe Ave. Sta. 12+04.11  
 @ Mainline 2 Sta. 11151+52.05  
 See City of Wichita Project  
 No. 468-83473 Phase II

Combined Curb and Gutter (Type 1)  
 Sta. 11151+52.05 to Sta. 11155+76.08

Remove and Replace Concrete Pavement

Top Back of Curb  
 Sta. 11151+52.05, 41.83' RI.  
 Elev. = 1303.68  
 Match Existing Curb  
 See City of Wichita Project  
 No. 468-83473 Phase II


@ Mainline 1  
 (see Railroad plans)  
 @ Mainline 2  
 (see Railroad plans)

West Retaining Wall  
 (see Retaining Wall plans)


East Retaining Wall  
 (see Retaining Wall plans)

Top Back of Curb  
 Sta. 11149+20.66, 44.48' RI.  
 Elev. = 1303.59  
 Match Existing Curb  
 See City of Wichita Project  
 No. 468-83473 Phase II

This sheet designed by:

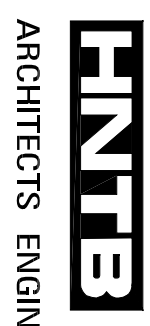

Note: Santa Fe will be returned to existing conditions, except where noted on the plans.

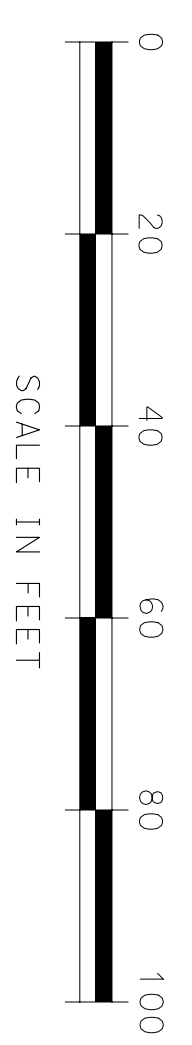

REVISIONS	
NO.	DATE

**CITY OF WICHITA**  
**WICHITA CENTRAL CORRIDOR**  
**SANTA FE**  
**SURFACING PLAN**

SHEET NO.	OF	SCALE	APP'D.
DESIGNED	LAND	DETAILED	QUANTITIES
DESIGN CR.	TOW	DETAIL CR.	TRACED
			TRACE CR.