
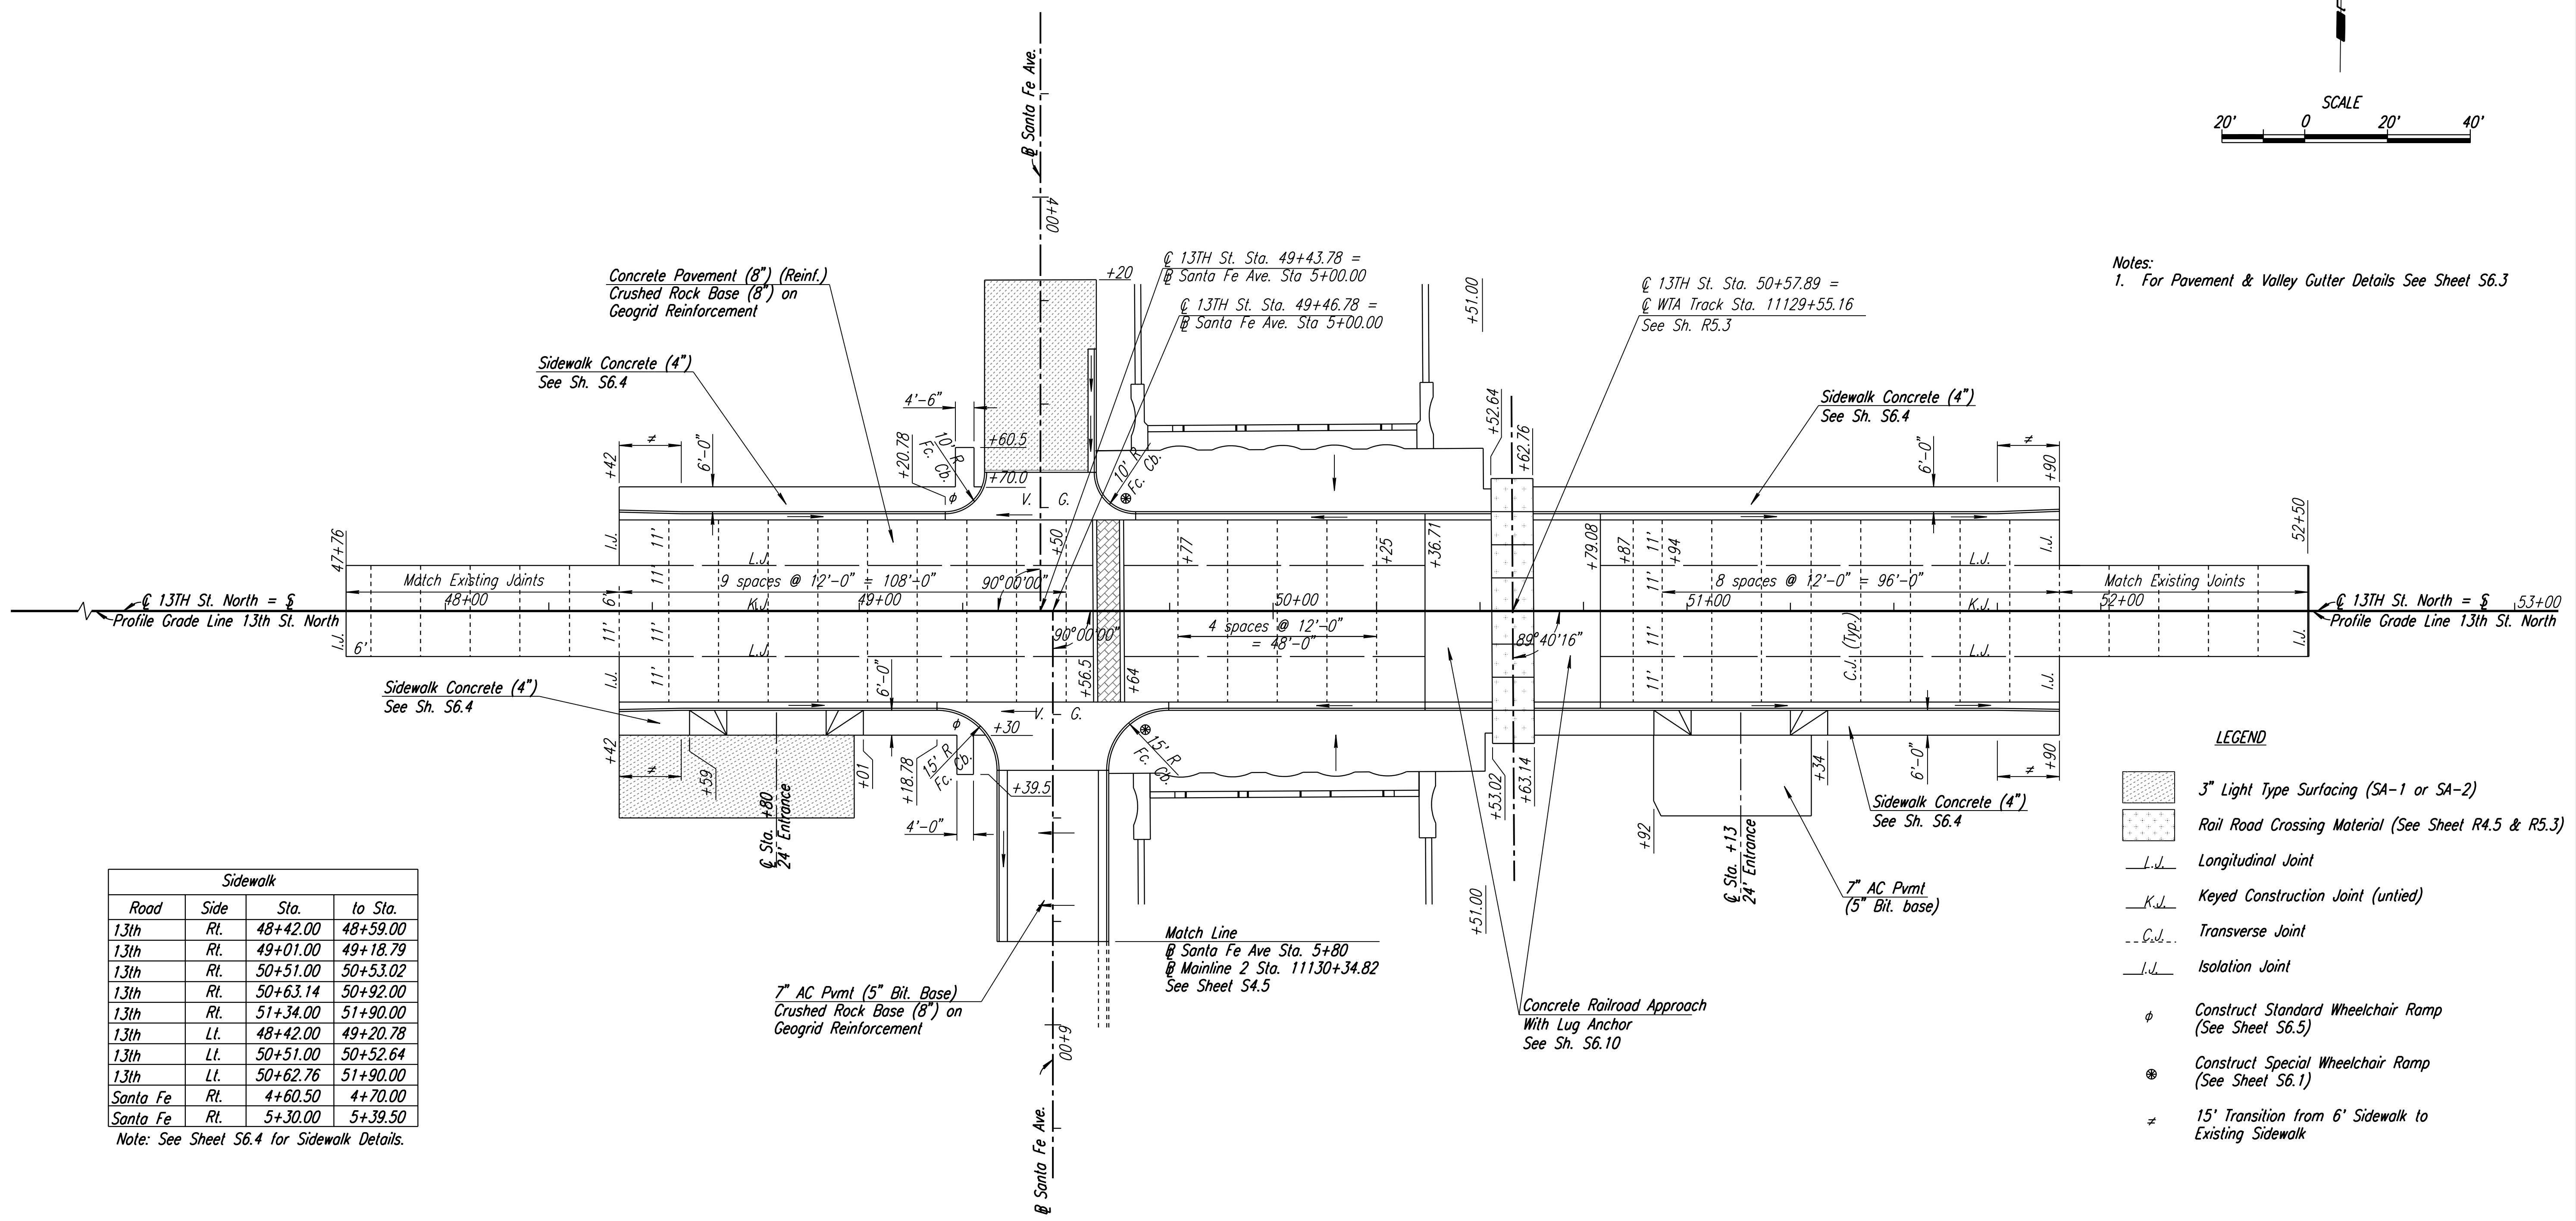


FHWA REGION NO.	STATE	PROJECT NO.	YEAR	SHEET NO.	TOTAL SHEETS
7	KANSAS	472-84071	2005	55.1	

BY	DATE

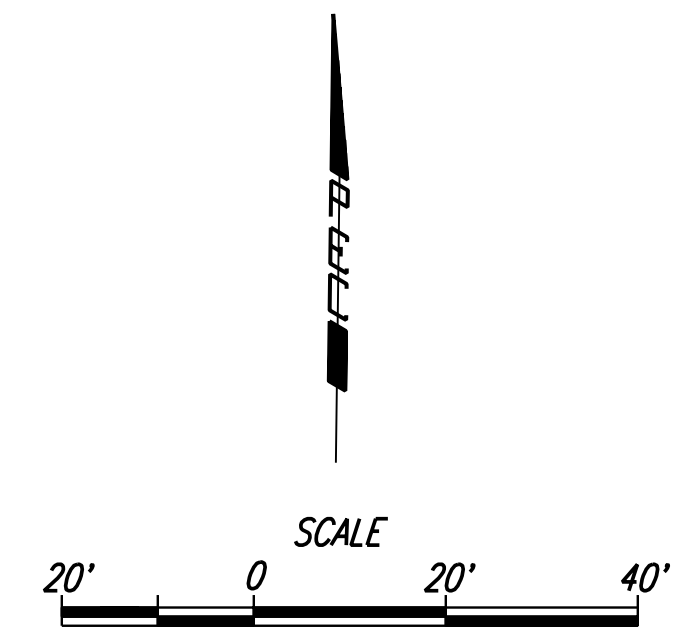

Notes:
1. For Pavement & Valley Gutter Details See Sheet S6.3

Sidewalk			
Road	Side	Sta.	to Sta.
13th	Rt.	48+42.00	48+59.00
13th	Rt.	49+01.00	49+18.79
13th	Rt.	50+51.00	50+53.02
13th	Rt.	50+63.14	50+92.00
13th	Rt.	51+34.00	51+90.00
13th	Lt.	48+42.00	49+20.78
13th	Lt.	50+51.00	50+52.64
13th	Lt.	50+62.76	51+90.00
Santa Fe	Rt.	4+60.50	4+70.00
Santa Fe	Rt.	5+30.00	5+39.50

Note: See Sheet S6.4 for Sidewalk Details.

- LEGEND**
- 3" Light Type Surfacing (SA-1 or SA-2)
 - Rail Road Crossing Material (See Sheet R4.5 & R5.3)
 - Longitudinal Joint
 - Keyed Construction Joint (untied)
 - Transverse Joint
 - Isolation Joint
 - Construct Standard Wheelchair Ramp (See Sheet S6.5)
 - Construct Special Wheelchair Ramp (See Sheet S6.1)
 - 15' Transition from 6' Sidewalk to Existing Sidewalk

DSNR: RWM OPER. DRP SCALE: 1"=20' 1/1999/09/189/bid set 3 /SHEETS/55.1_join_13TH.DGN LAST REV: 12-10-04 BY: DRP

This sheet designed by:

Professional Engineering Consultants, P.A.
303 S. TOPEKA • WICHITA, KANSAS 67202
316-262-2691 • FAX 316-262-3003

3				
2				
1				
NO.	DATE	REVISIONS	BY	APP'D
CITY OF WICHITA				
WICHITA CENTRAL CORRIDOR				
JOINT LAYOUT				
13TH STREET				
DESIGNED	RWM	SCALE 1"=20'	APP'D	
DESIGN CK.	DRP	DETAIL CK.	QUANTITIES	TRACED
			QUAN.CK.	TRACE CK.