



DATE	
BY	

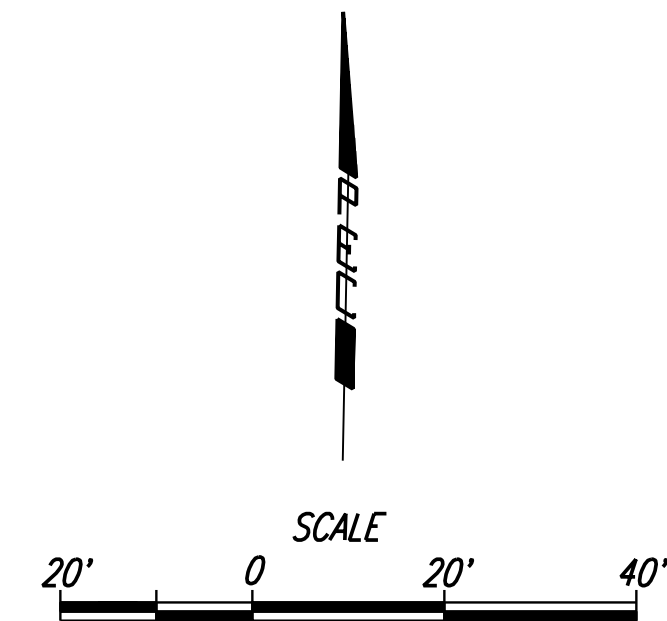

Notes:  
1. For Pavement & Valley Gutter Details See Sheet S6.3

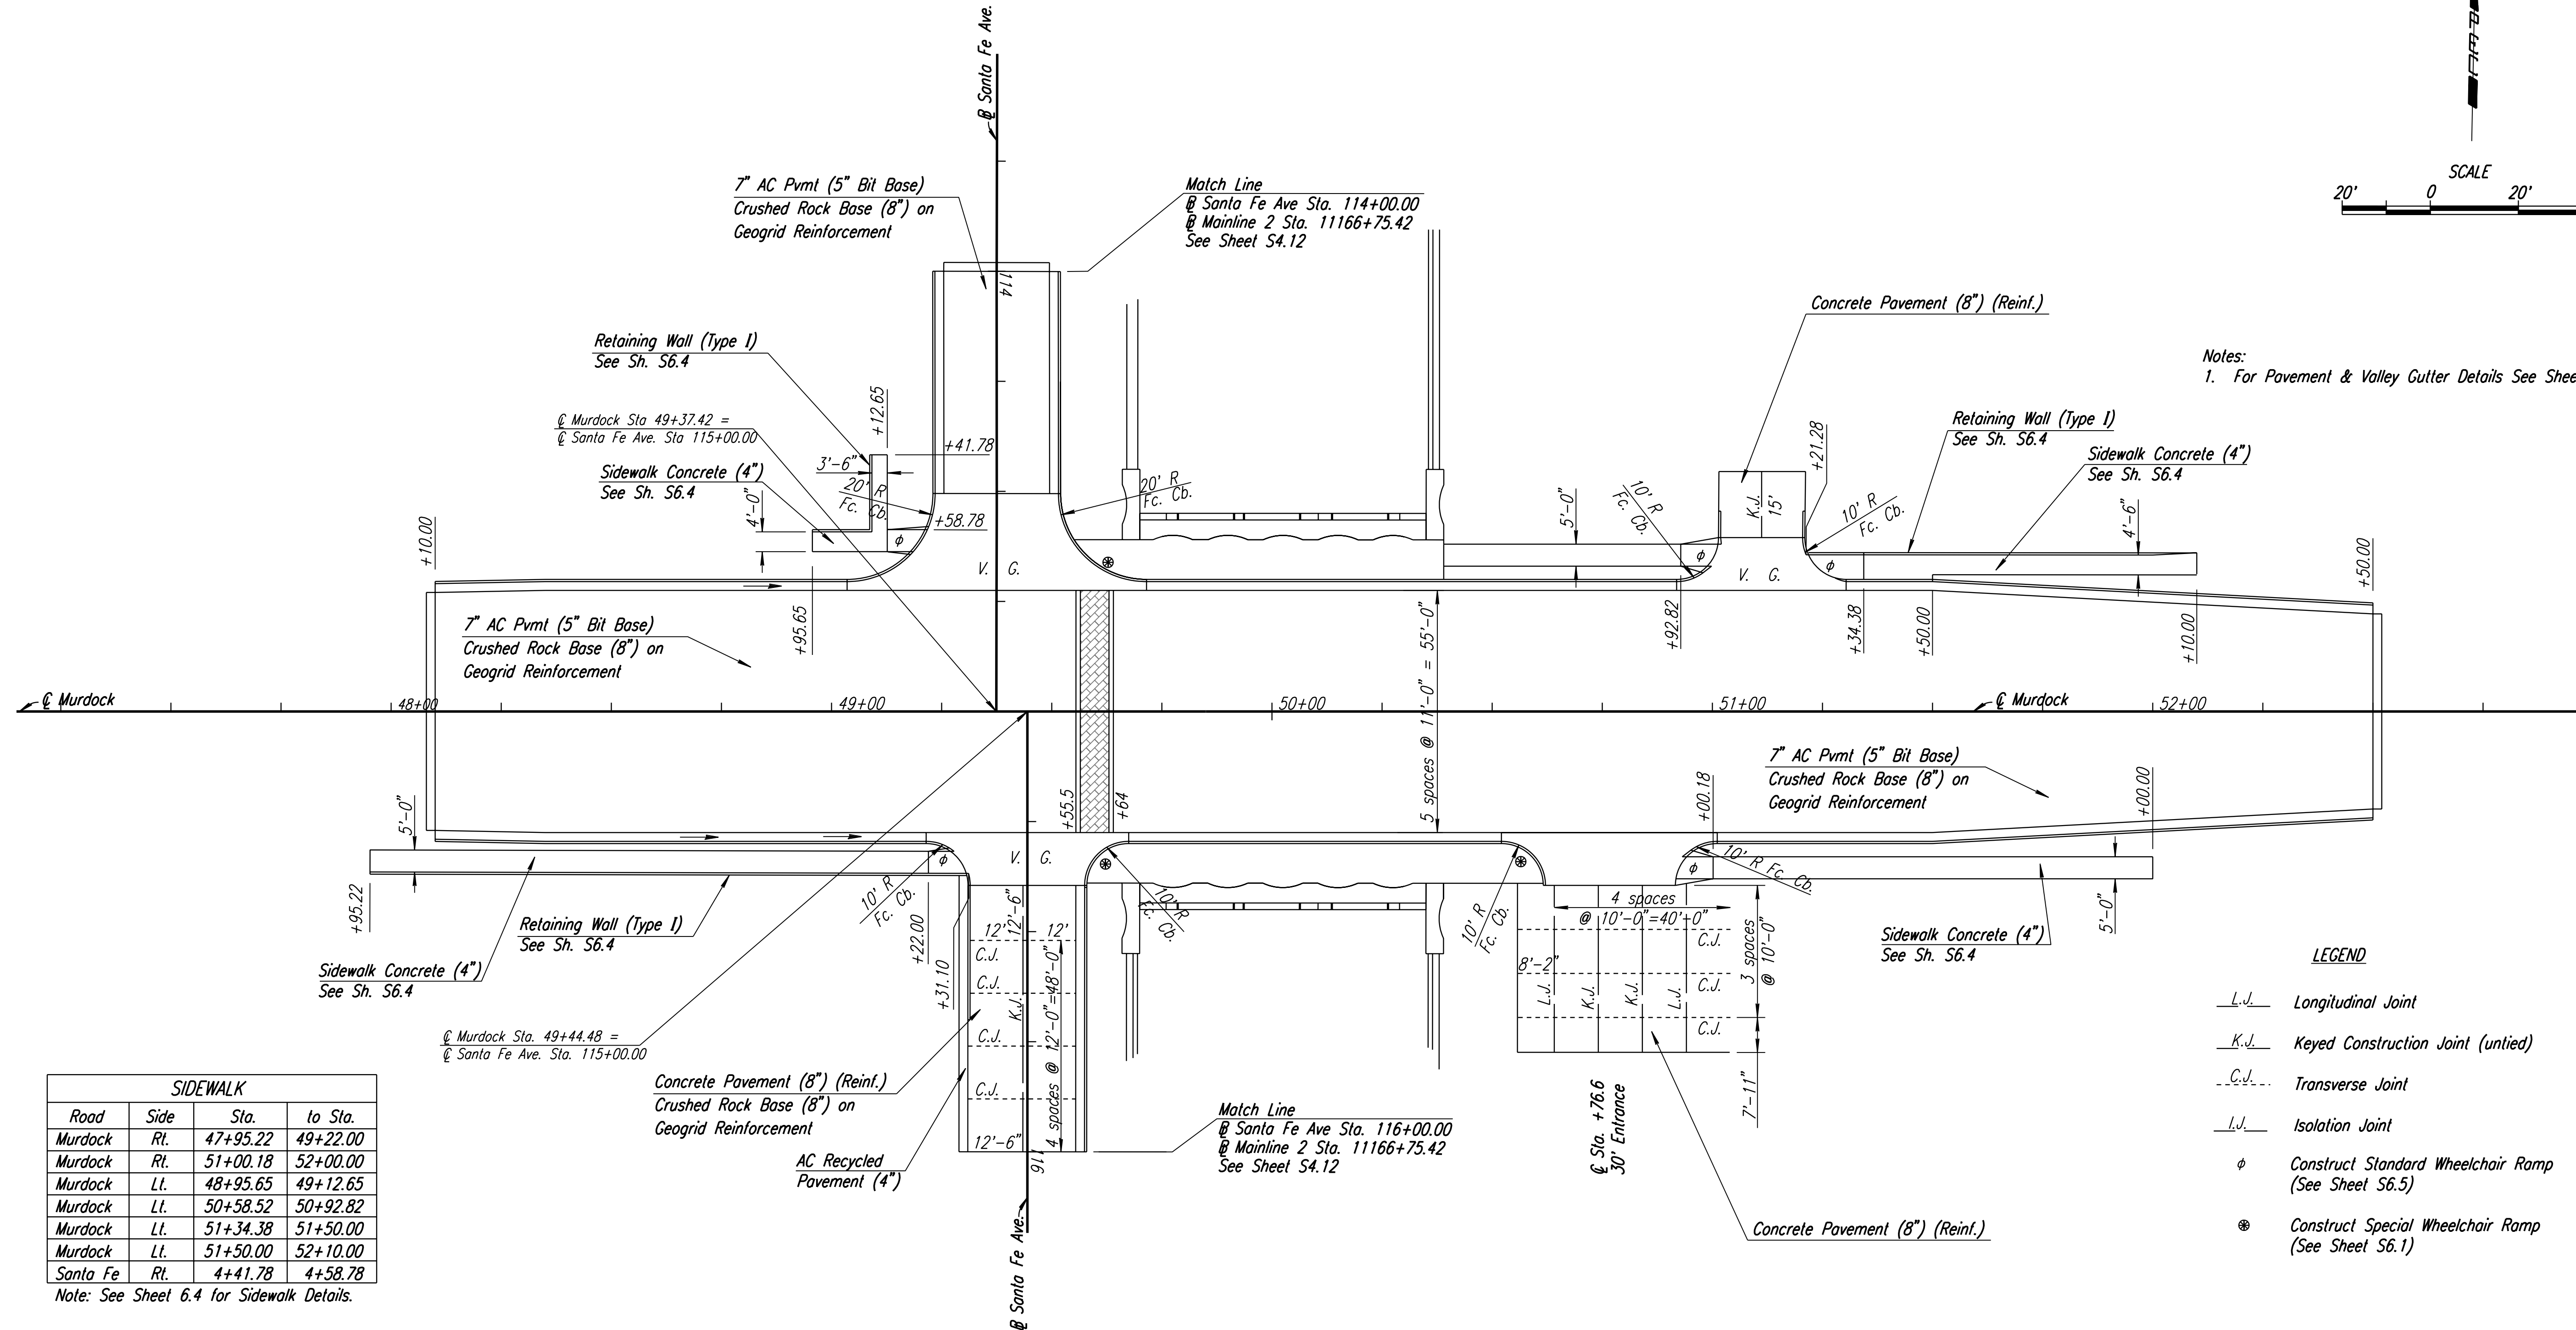

SIDEWALK			
Road	Side	Sta.	to Sta.
Murdock	Rt.	47+95.22	49+22.00
Murdock	Rt.	51+00.18	52+00.00
Murdock	Lt.	48+95.65	49+12.65
Murdock	Lt.	50+58.52	50+92.82
Murdock	Lt.	51+34.38	51+50.00
Murdock	Lt.	51+50.00	52+10.00
Santa Fe	Rt.	4+41.78	4+58.78

Note: See Sheet 6.4 for Sidewalk Details.

- LEGEND**
- L.J. Longitudinal Joint
  - K.J. Keyed Construction Joint (untied)
  - C.J. Transverse Joint
  - I.J. Isolation Joint
  - φ Construct Standard Wheelchair Ramp (See Sheet S6.5)
  - ⊗ Construct Special Wheelchair Ramp (See Sheet S6.1)

DSNR: RWM OPER: GDR SCALE: 1"=20' i:/1999/99189/bid set 3/sheets/S5.2\_joint\_murdock.dgn LAST REV: 12-10-2004 BY: gdr

This sheet designed by:

Professional Engineering Consultants, P.A.  
303 S. TOPEKA • WICHITA, KANSAS 67202  
316-262-2691 • FAX 316-262-3003

3				
2				
1				
NO.	DATE	REVISIONS	BY	APP'D
<b>CITY OF WICHITA</b>				
<b>WICHITA CENTRAL CORRIDOR</b>				
<b>JOINT LAYOUT</b>				
<b>MURDOCK</b>				
DESIGNED	RWM	SCALE	1"=20'	APP'D
DESIGN CK.		DETAILED	DRP	QUANTITIES
		DETAIL CK.	QUAN. CK.	TRACED
				TRACE CK.