


BY	DATE

PNTP
 ARCHITECTS ENGINEERS PLANNERS


This sheet designed by:

- LEGEND**
- 3" Light Type Surfacing (SA-1 or SA-2)
 - L-L Longitudinal Joint
 - K-L Keyst Construction Joint
 - C-L Transverse Joint
 - I-L Isolation Joint
 - Construct Standard Wheelchair Ramp (See Sheet S6.5)

SIDEWALK		
Road	Side	Sta. to Sta.
2nd	Rt.	48+50.00 to 49+26.12
2nd	Rt.	50+54.84 to 51+72.47
2nd	Lt.	48+97.40 to 49+25.86
2nd	Lt.	50+98.36 to 51+50.00

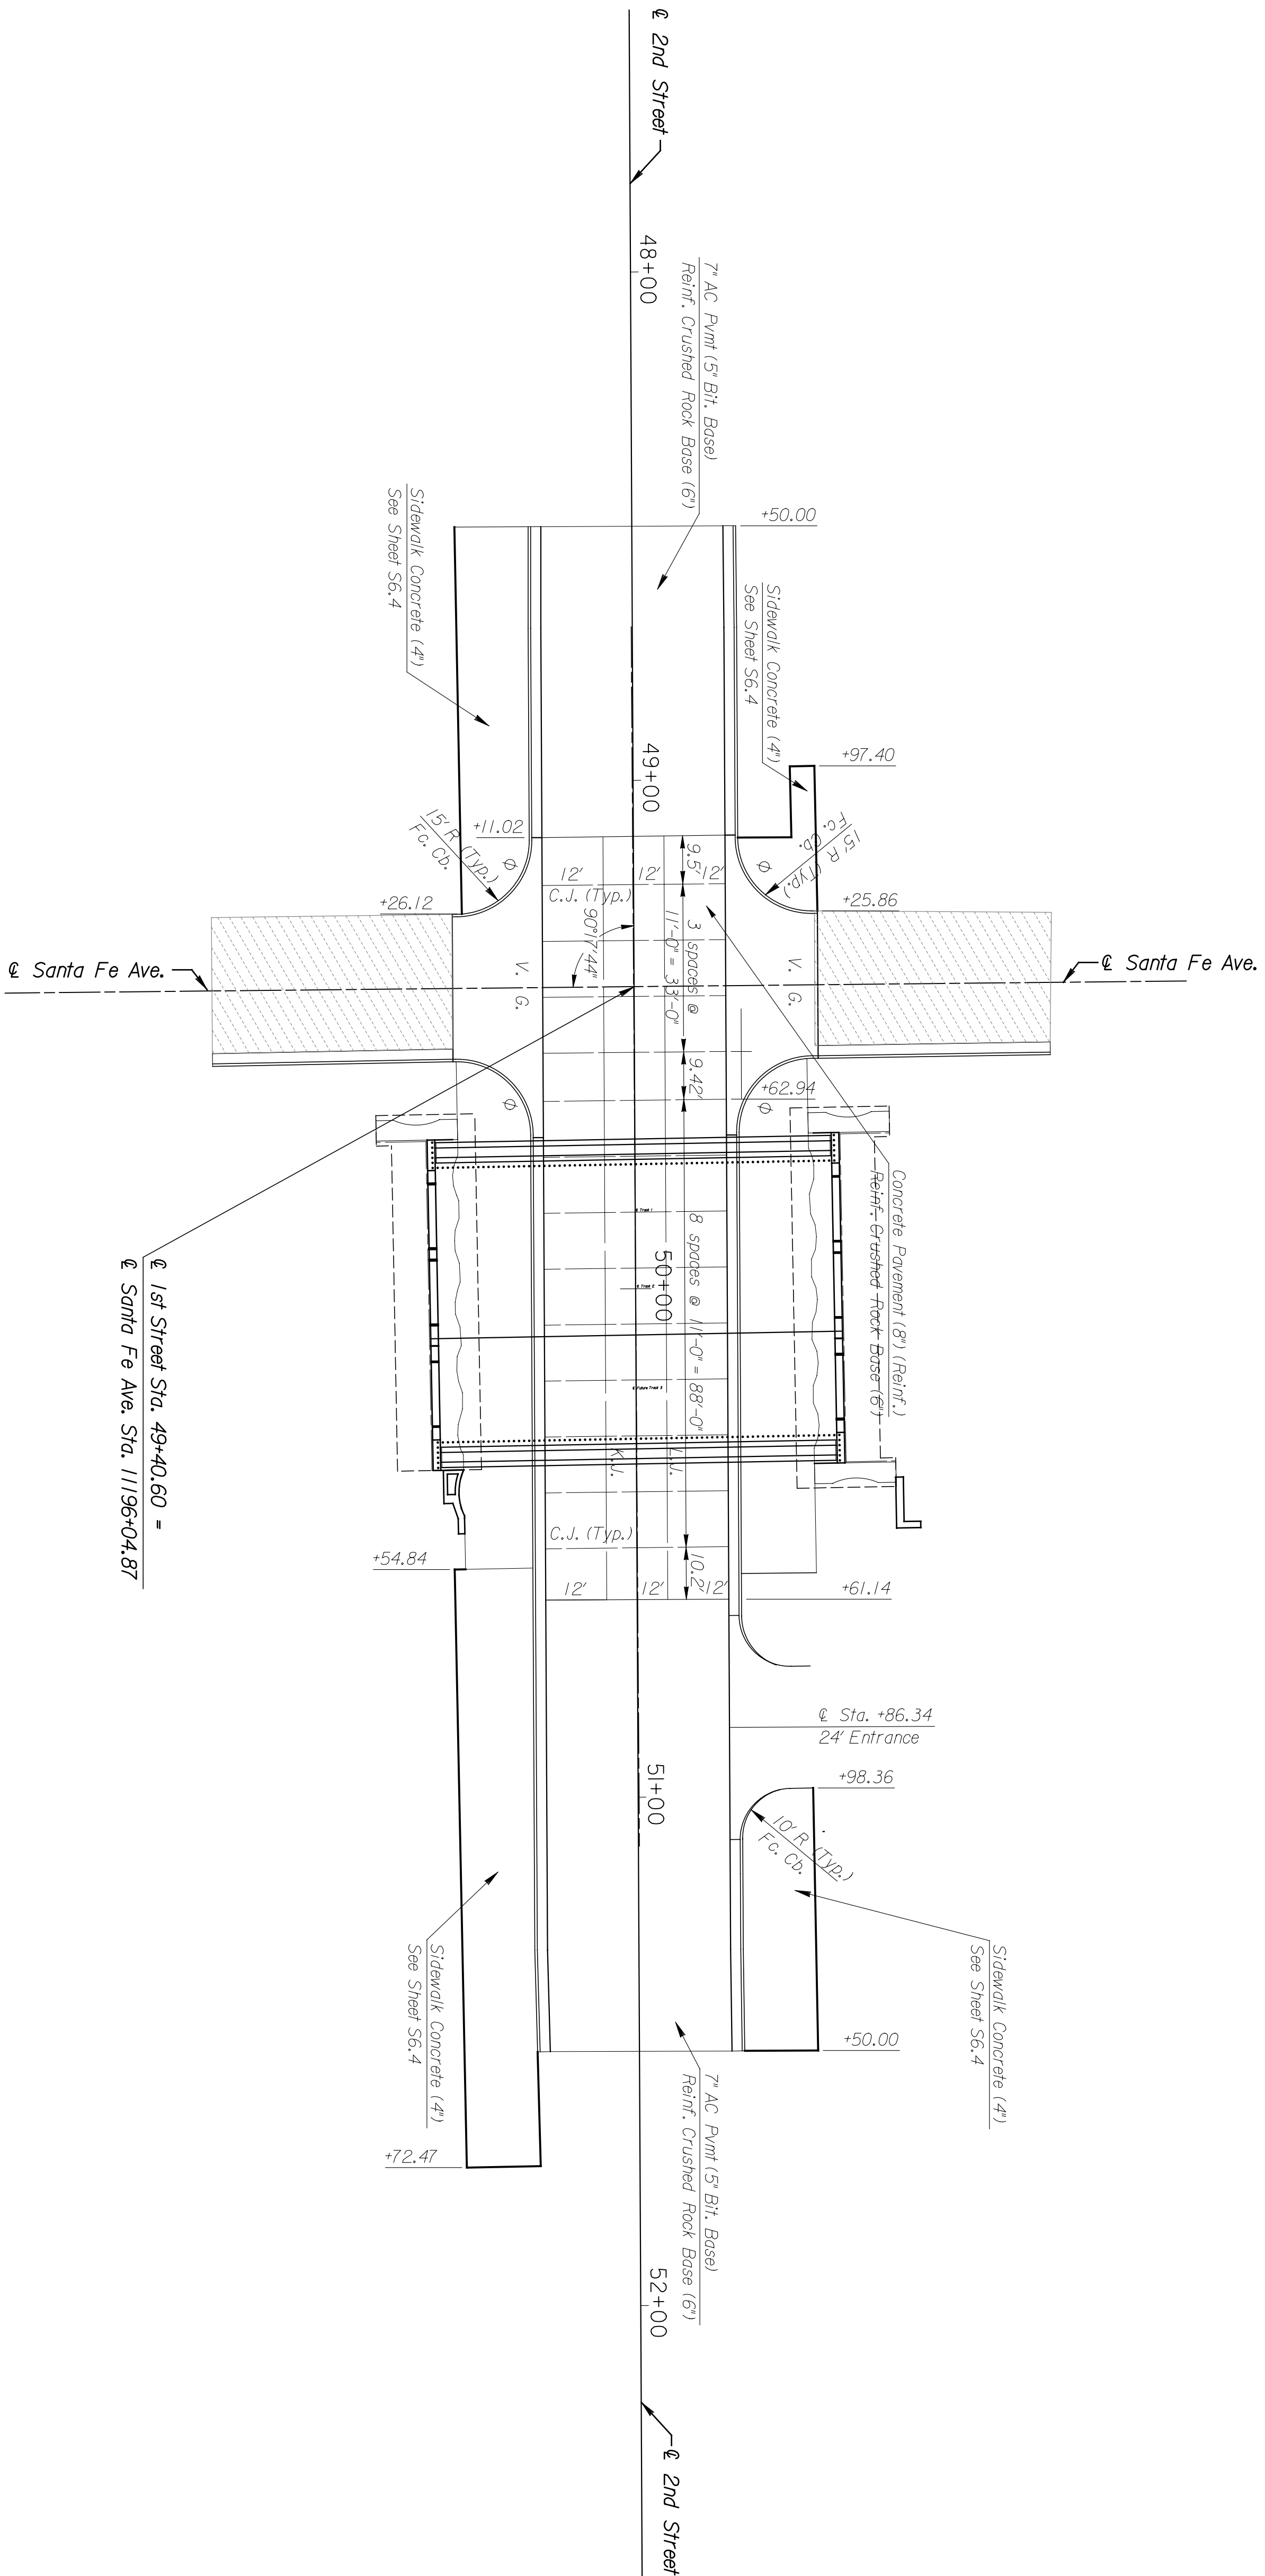

Notes:
 1. For Pavement & Valley Gutter Details See Sheet S6.3.

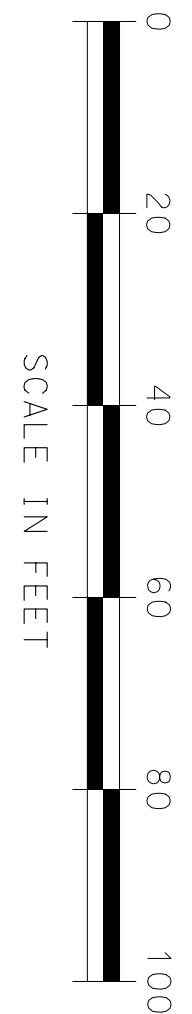

STATE	PROJECT NO.	YEAR	SHEET NO.	TOTAL SHEETS
KANSAS	472-84071	2005	S6.4	

CITY OF WICHITA
WICHITA CENTRAL CORRIDOR
2ND STREET
JOINT LAYOUT

SHEET NO.	DATE	SCALE	DESIGNED BY	SCALE	APP'D.	TRACED BY
1						
2						
3						

NO.	DATE	REVISIONS	BY	APP'D.

DESIGN CR.	AND	DETAIL CR.	AND	QUANTITIES	TRACED CR.