


	BY	DATE


This sheet designed by:
PNTB
 ARCHITECTS ENGINEERS PLANNERS

- LEGEND**
- 3' Light Type Surfacing (SA-1 or SA-2)
 - Longitudinal Joint
 - Keyed Construction Joint
 - Transverse Joint
 - Isolation Joint
 - Construct Standard Wheelchair Ramp (See Sheet S6.5)

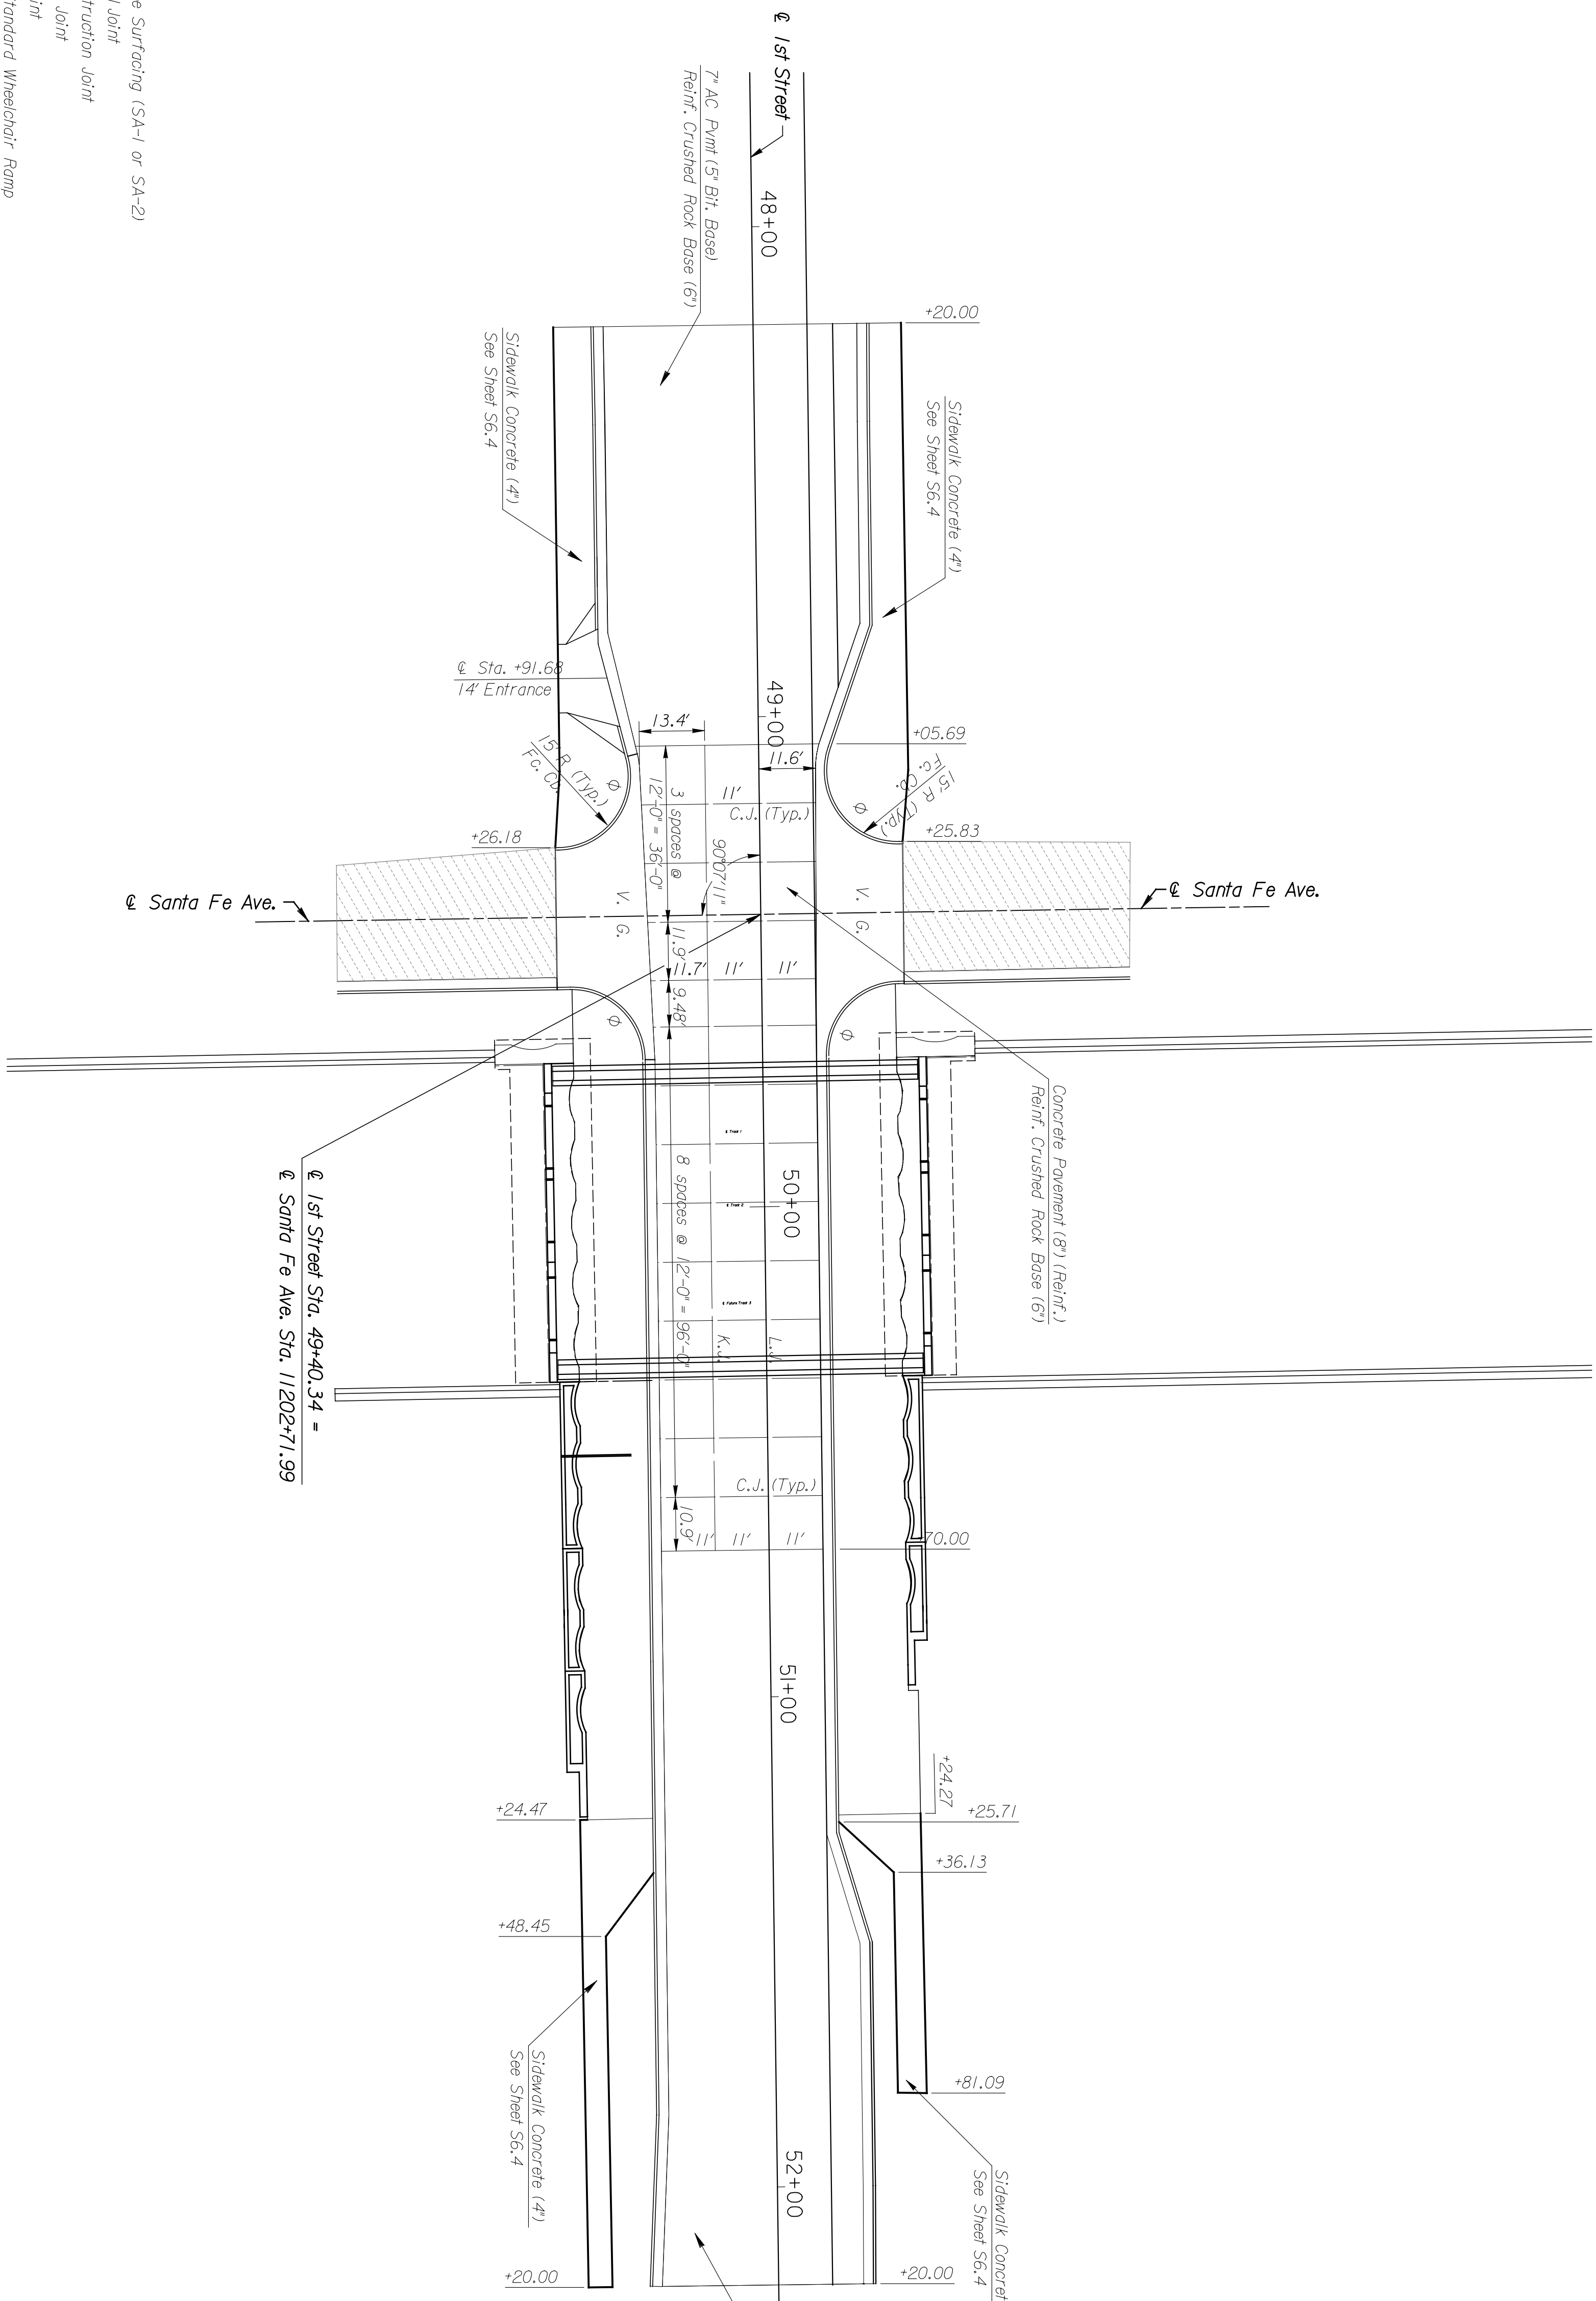

SIDEWALK		
Road	Side	Sta.
1st	Rt.	48+20.00 to 49+26.18
1st	Rt.	51+24.47 to 51+20.00
1st	Lt.	48+20.00 to 49+25.83
1st	Lt.	51+24.27 to 50+81.09

Notes:
 1. For Pavement & Valley Gutter Details See Sheet S6.3.

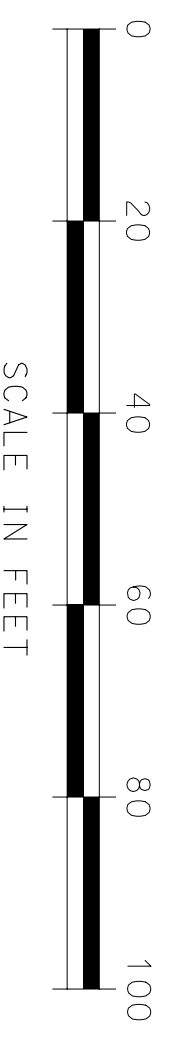

3					
2					
1					
	NO.	DATE	REVISIONS	BY	APP'D.

CITY OF WICHITA
WICHITA CENTRAL CORRIDOR
1ST STREET
JOINT LAYOUT

SHEET NO.	OF	SCALE	" = 20'	APP'D.	TRACED
DESIGNED	AND	DETAILED	CHK.	QUANTITIES	
DESIGN GR.	GR.	DETAIL GR.	AMD.	QUANT.	TRACED GR.

STATE	PROJECT NO.	YEAR	SHEET NO.	TOTAL SHEETS
KANSAS	472-84071	2005	55.5	