


	BY	DATE

Plotted on: Wednesday January 05, 2005 11:0 AM  
 adayhoff Plot Queue: \\cbsw100\K029049-PS  
 Plot Scale: 20,000000:1,000000 Pen Table: \\vovp00\Jobs\29049\Highway\Library\lplotpen\half.pen  
 Design Filename: J:\29049\CD\plan\wc\_sewer001a.dgn

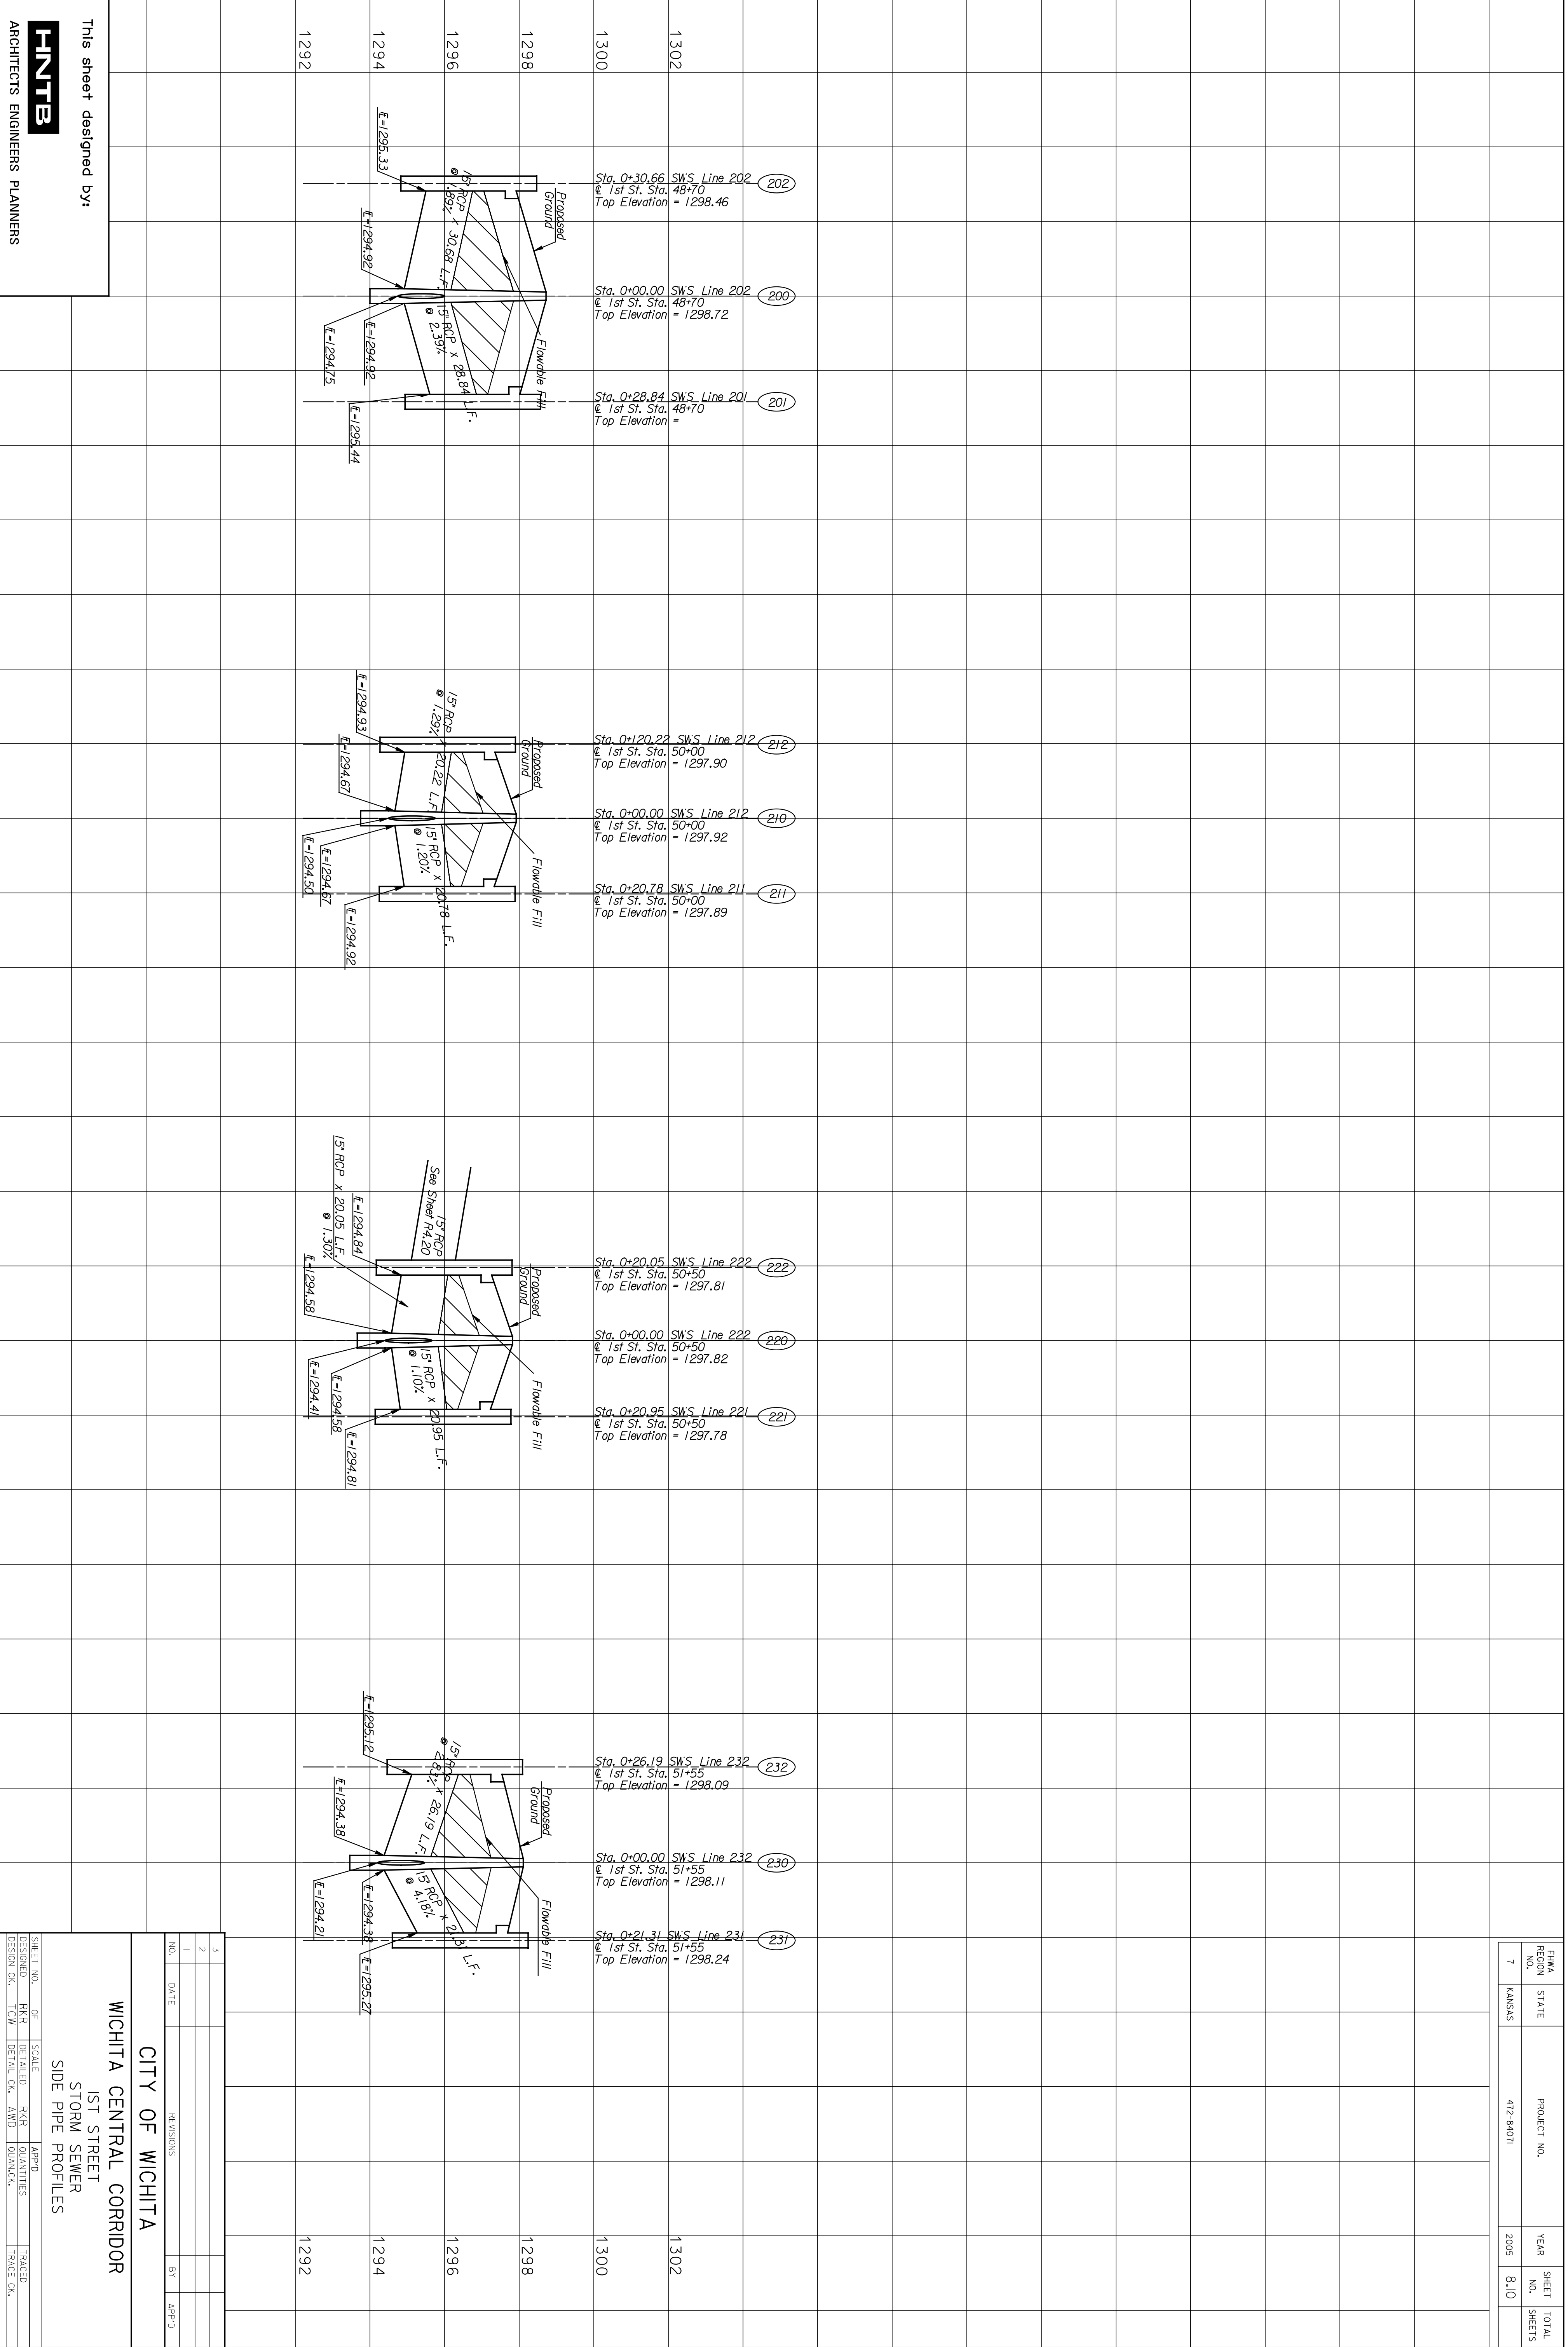

**HNTB**  
 ARCHITECTS ENGINEERS PLANNERS

This sheet designed by:

FHWA REGION NO.	STATE	PROJECT NO.	YEAR	SHEET NO.	TOTAL SHEETS
7	KANSAS	472-94071	2005	8,10	

NO.		DATE		REVISIONS		BY	APP'D.
3							
2							
1							

**CITY OF WICHITA**  
**WICHITA CENTRAL CORRIDOR**  
**1ST STREET**  
**STORM SEWER**  
**SIDE PIPE PROFILES**

SHEET NO.	OF	SCALE	APPR.	TRAFFIC
DESIGNED BY	RKR	DETAILED BY	RKR	QUANTITIES
DESIGN GR.	LOW	DETAIL GR.	AMD	QUANTITIES