
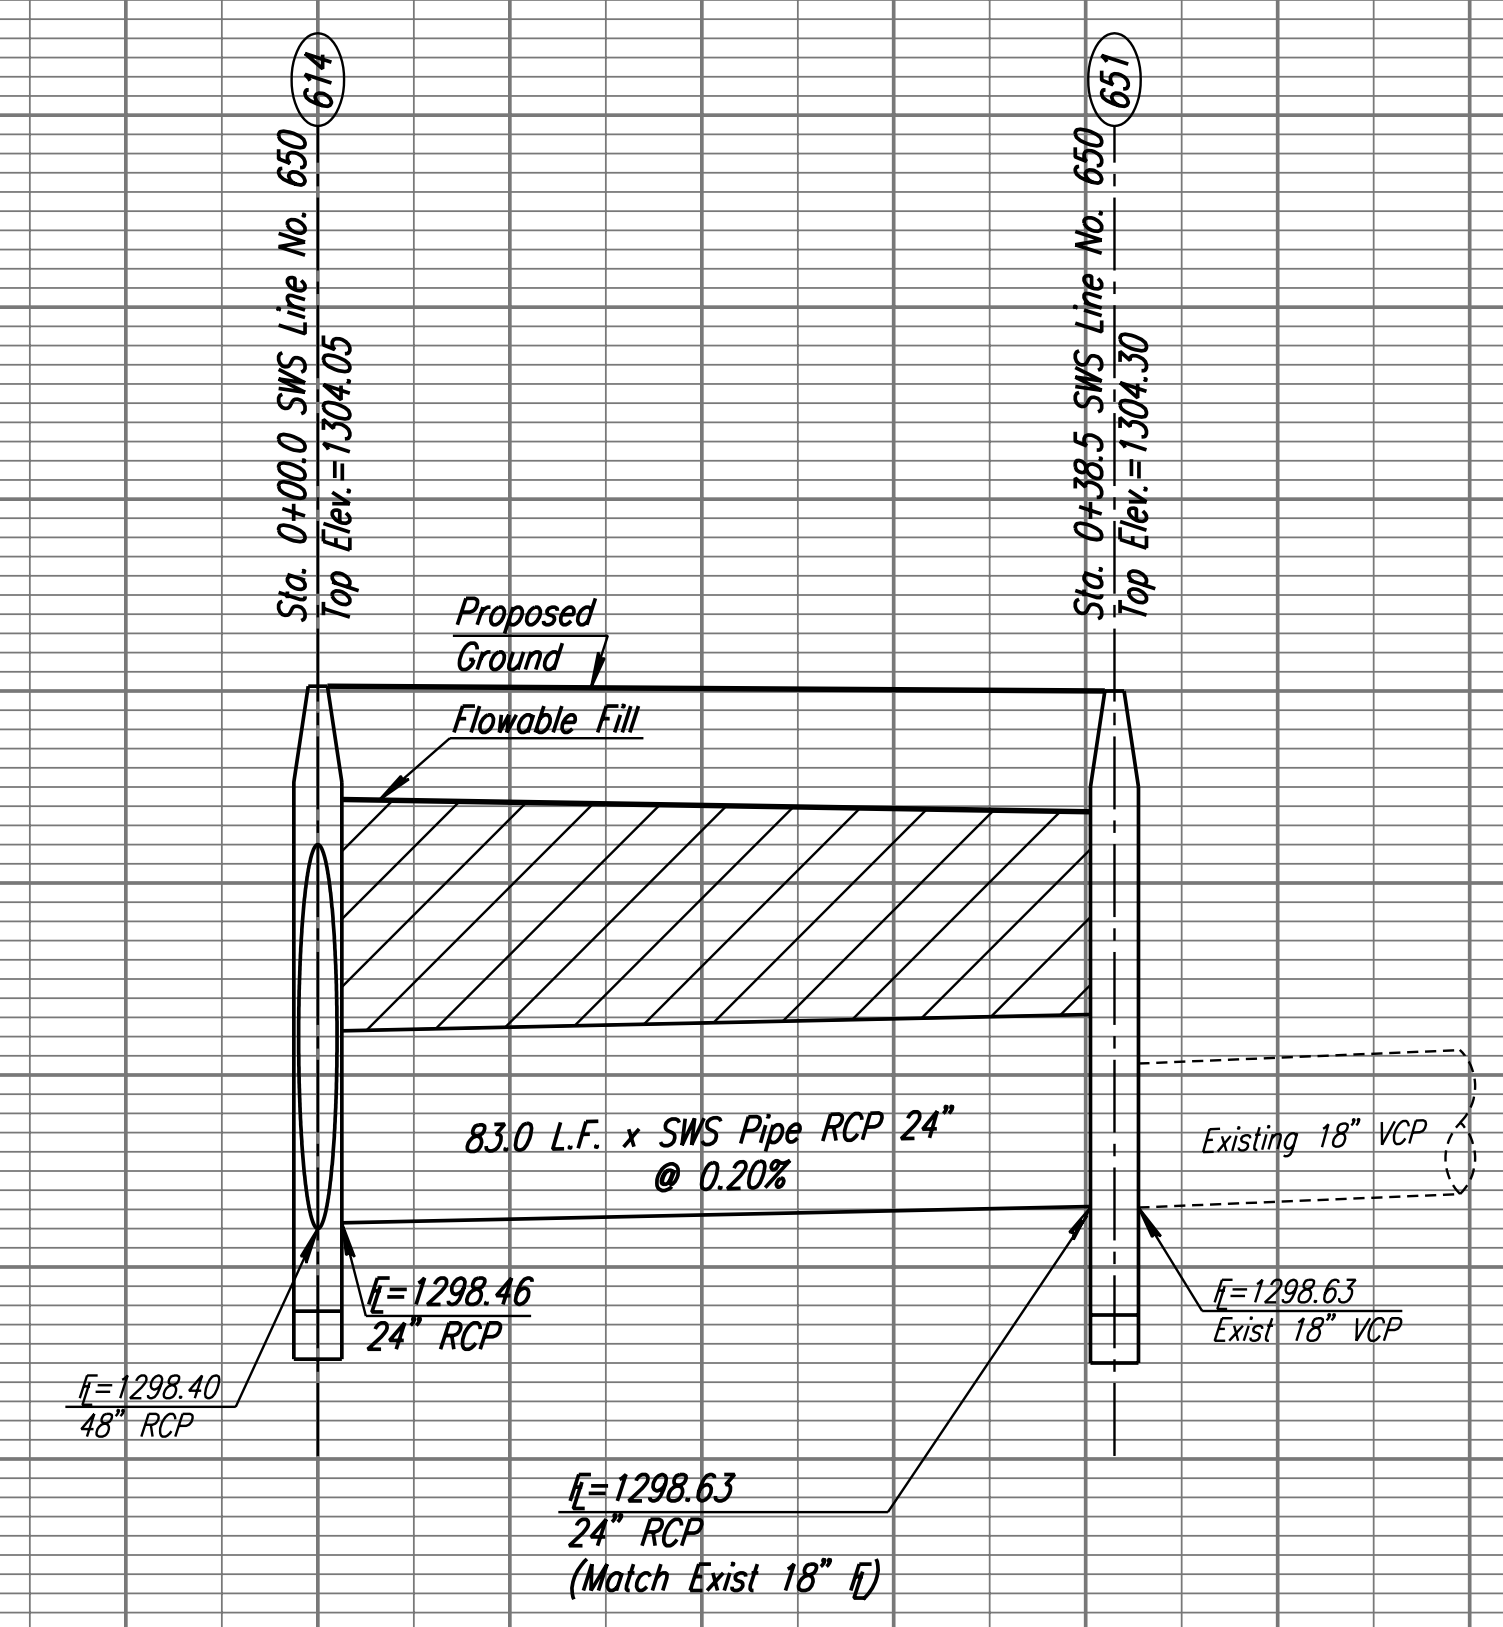
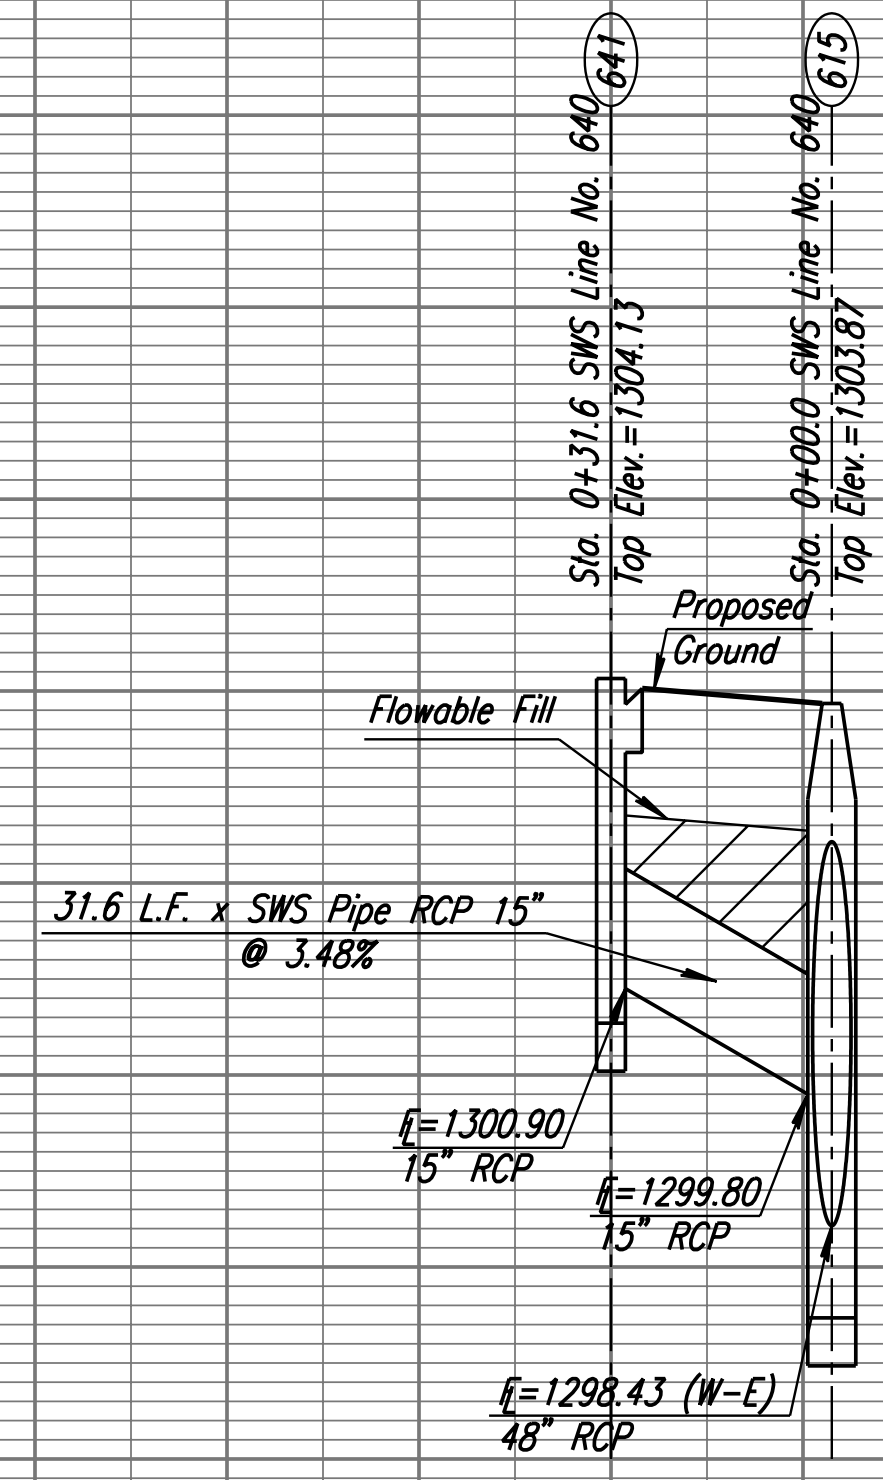
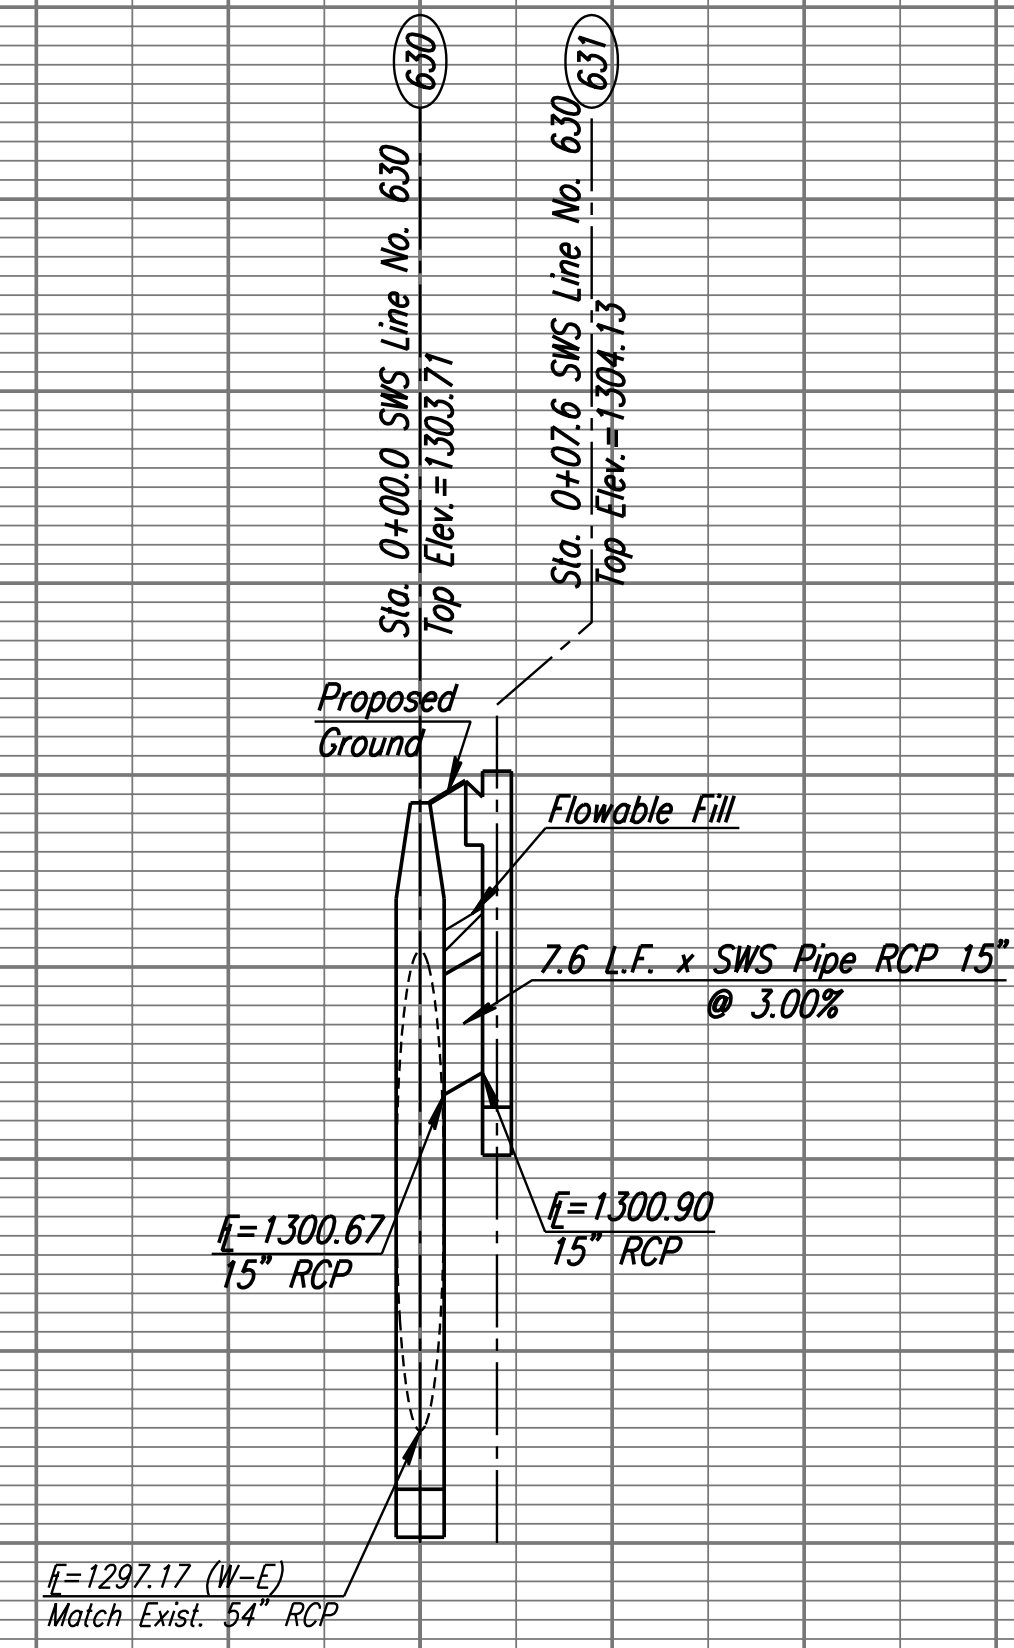


FHWA REGION NO.	STATE	PROJECT NO.	YEAR	SHEET NO.	TOTAL SHEETS
7	KANSAS	472-84071	2005	58.3	

DSNR: RWM OPER: SDM SCALE: 1"=20'
 I:/1999/99189/BID SET 3/SHEETS/SB.3_SWS_13THPRO.DGN 11-11-2002 15:04:53 LAST REV: 4-22-2004 BY: drp

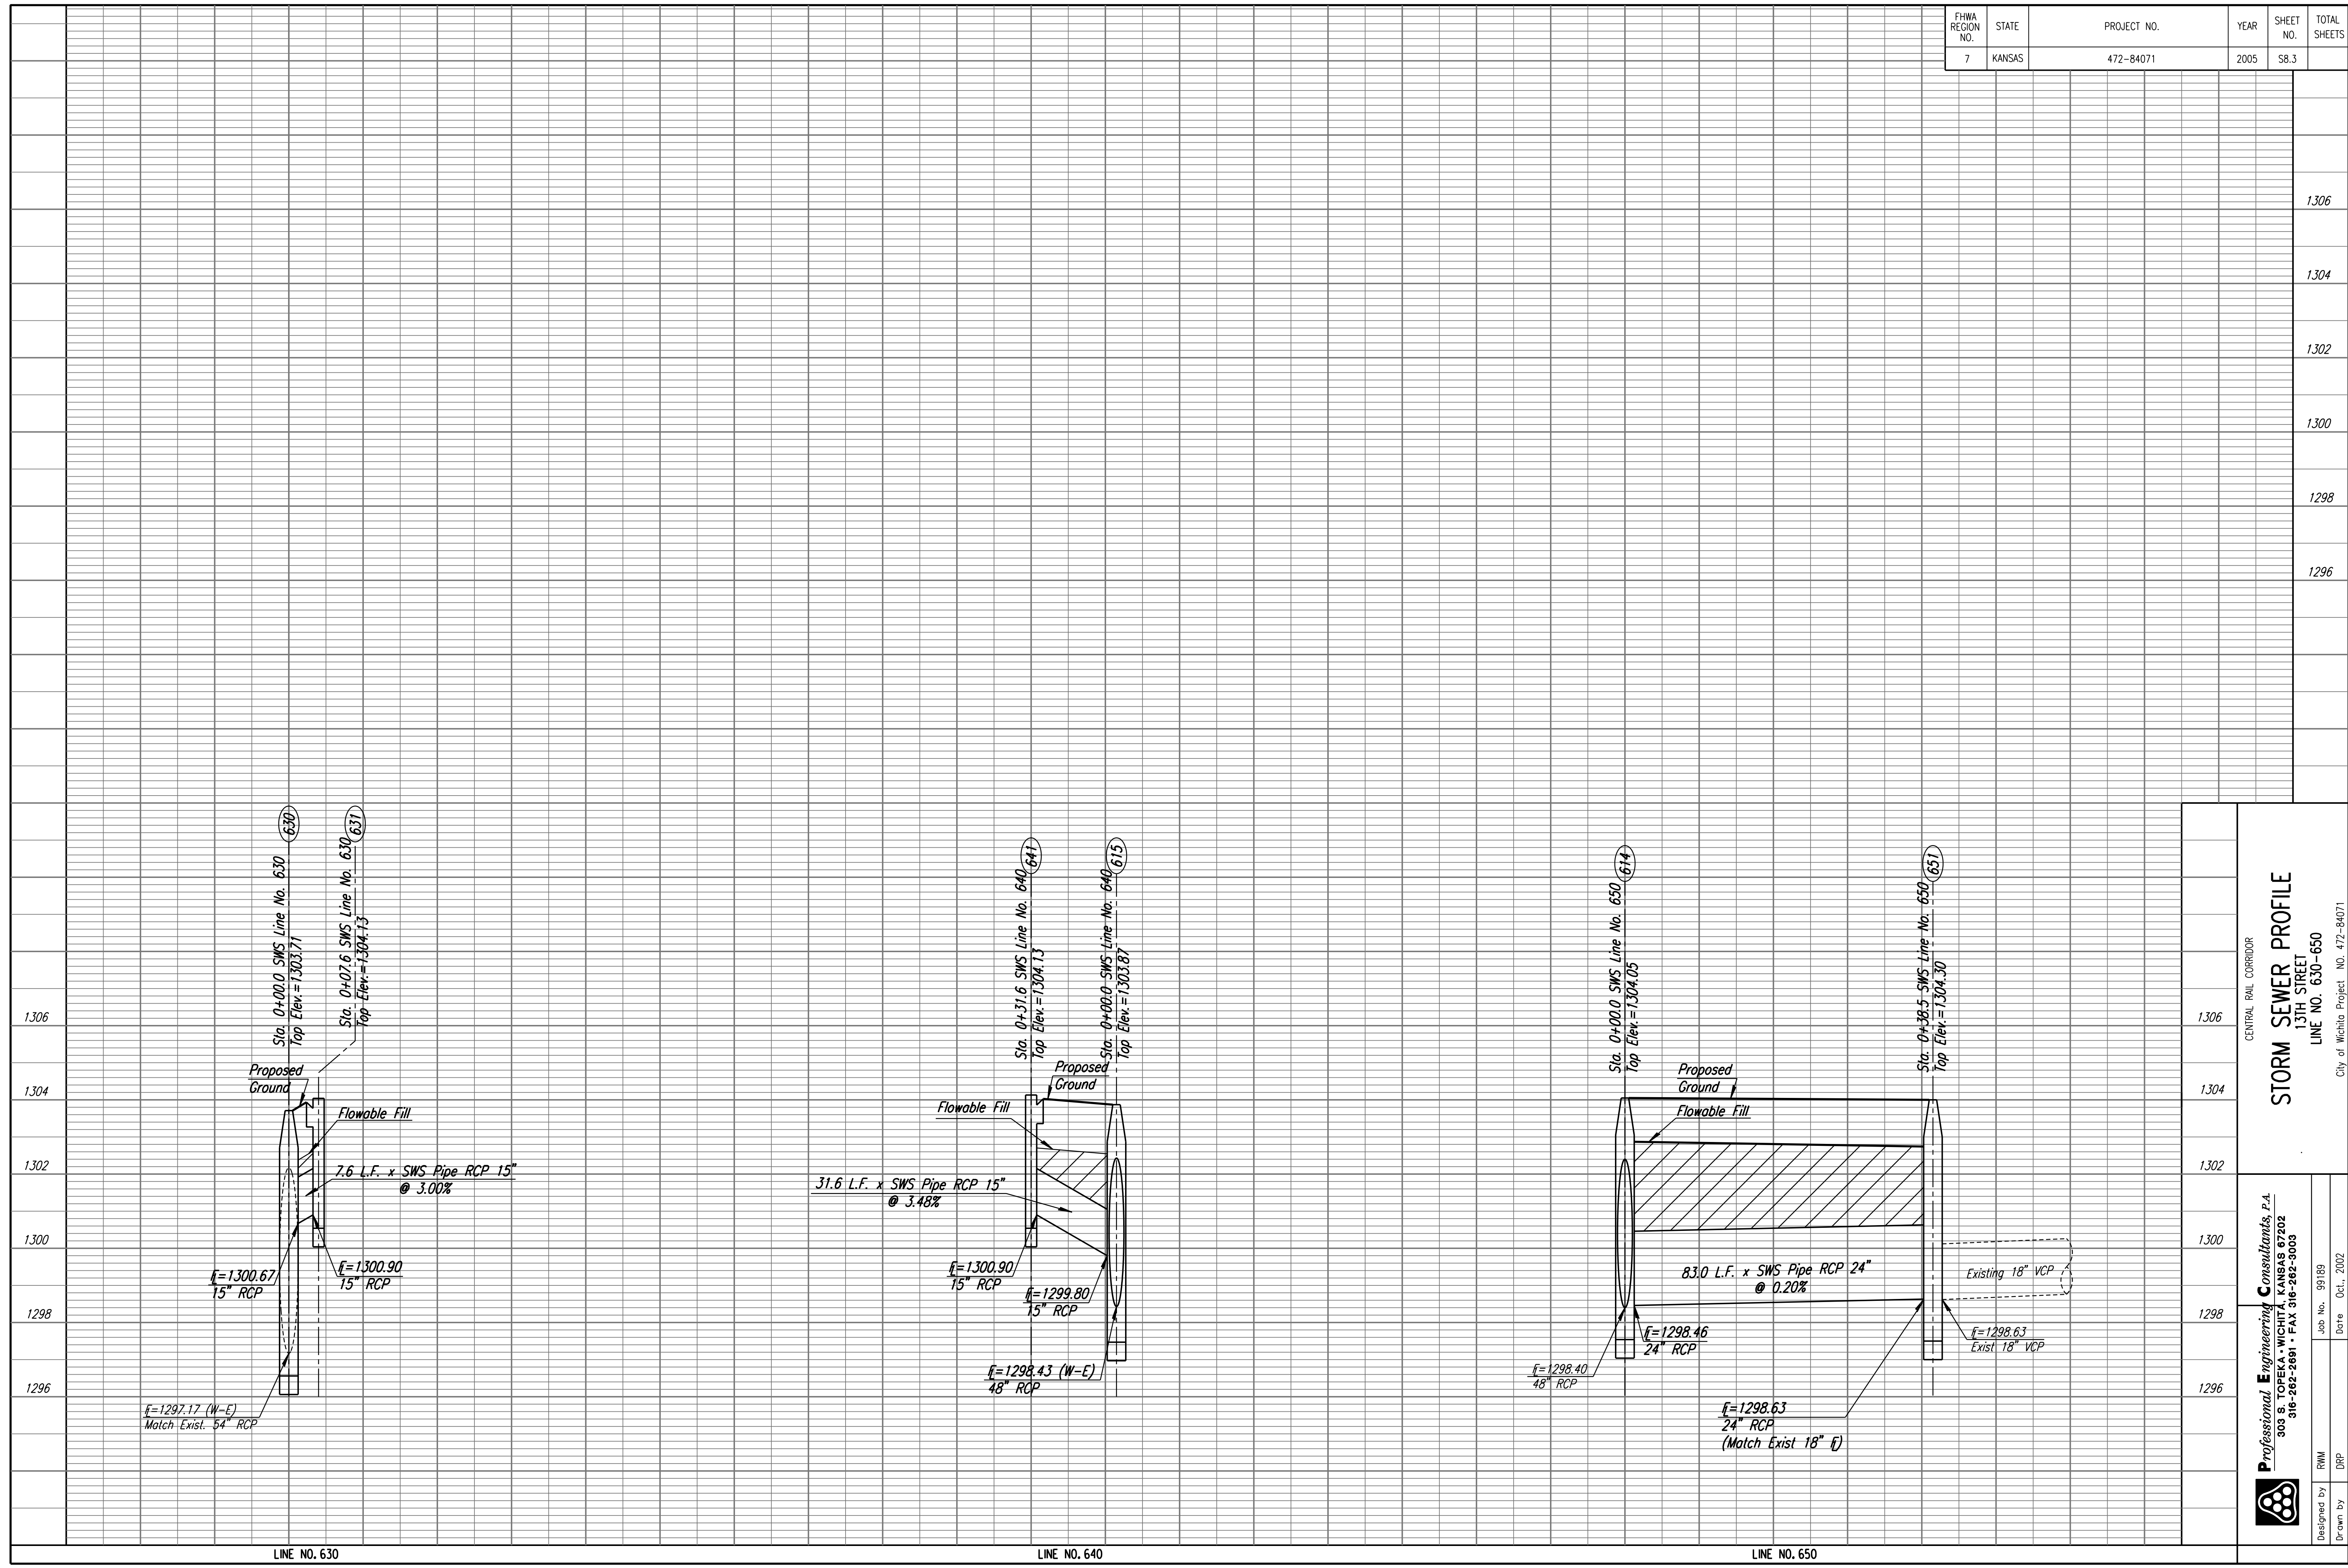

CENTRAL RAIL CORRIDOR

STORM SEWER PROFILE

13TH STREET

LINE NO. 630-650

City of Wichita Project NO. 472-84071

Professional Engineering Consultants, P.A.
 303 S. TOPEKA - WICHITA, KANSAS 67202
 316-262-2691 • FAX 316-262-3003

Job No. 99189 Date Oct., 2002

Designed by RWM Drawn by DRP

1306

1304

1302

1300

1298

1296