
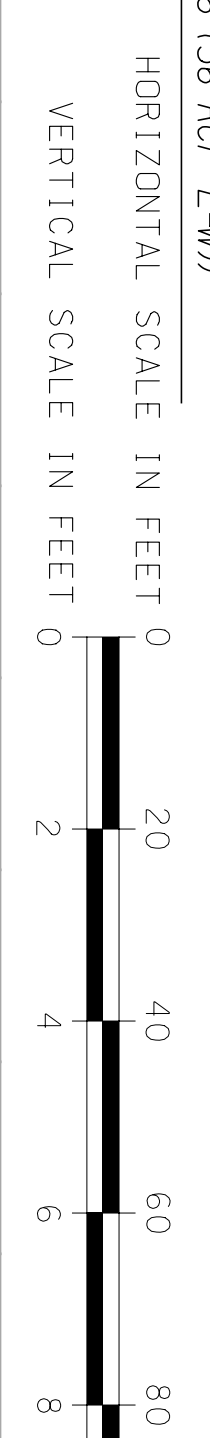
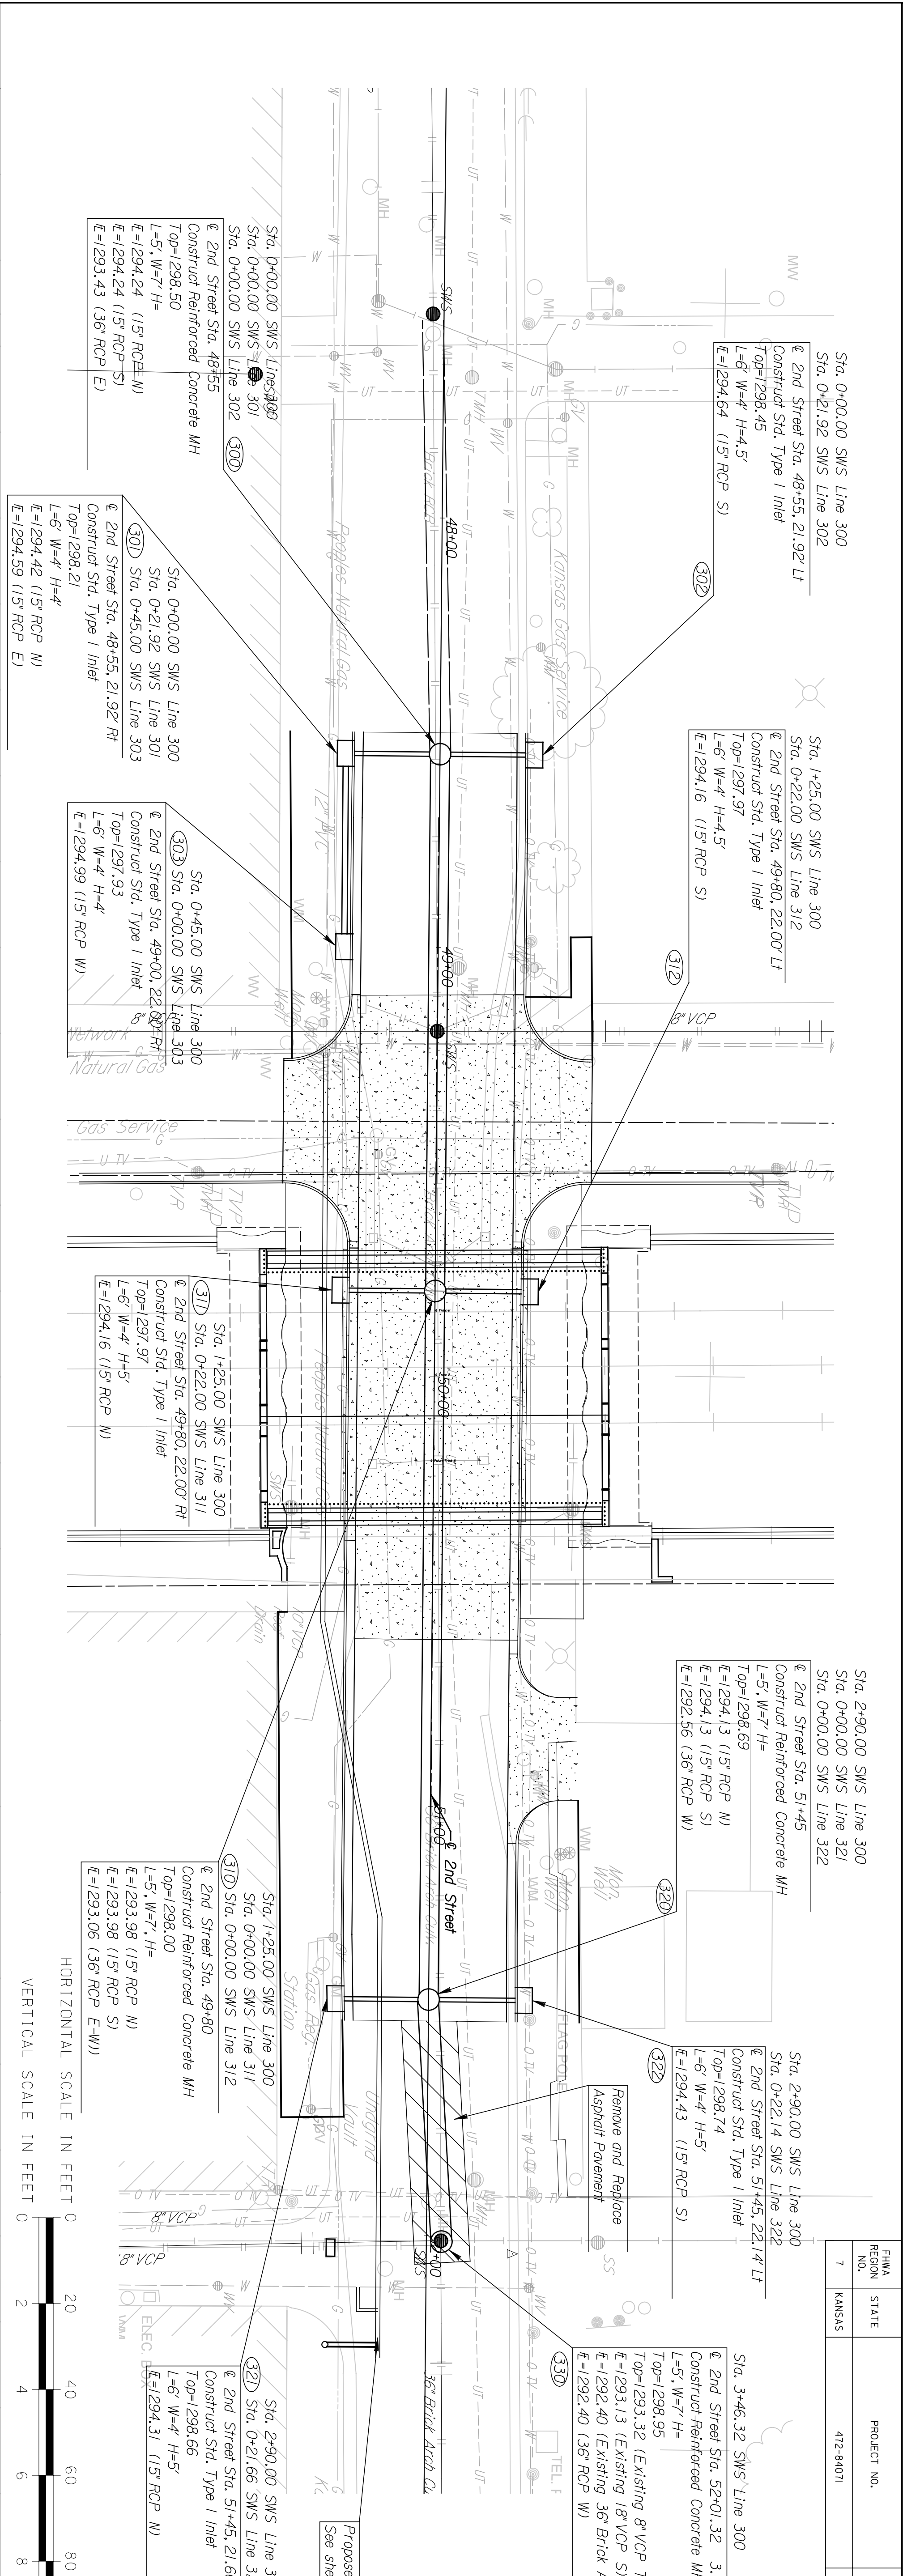


BY	DATE

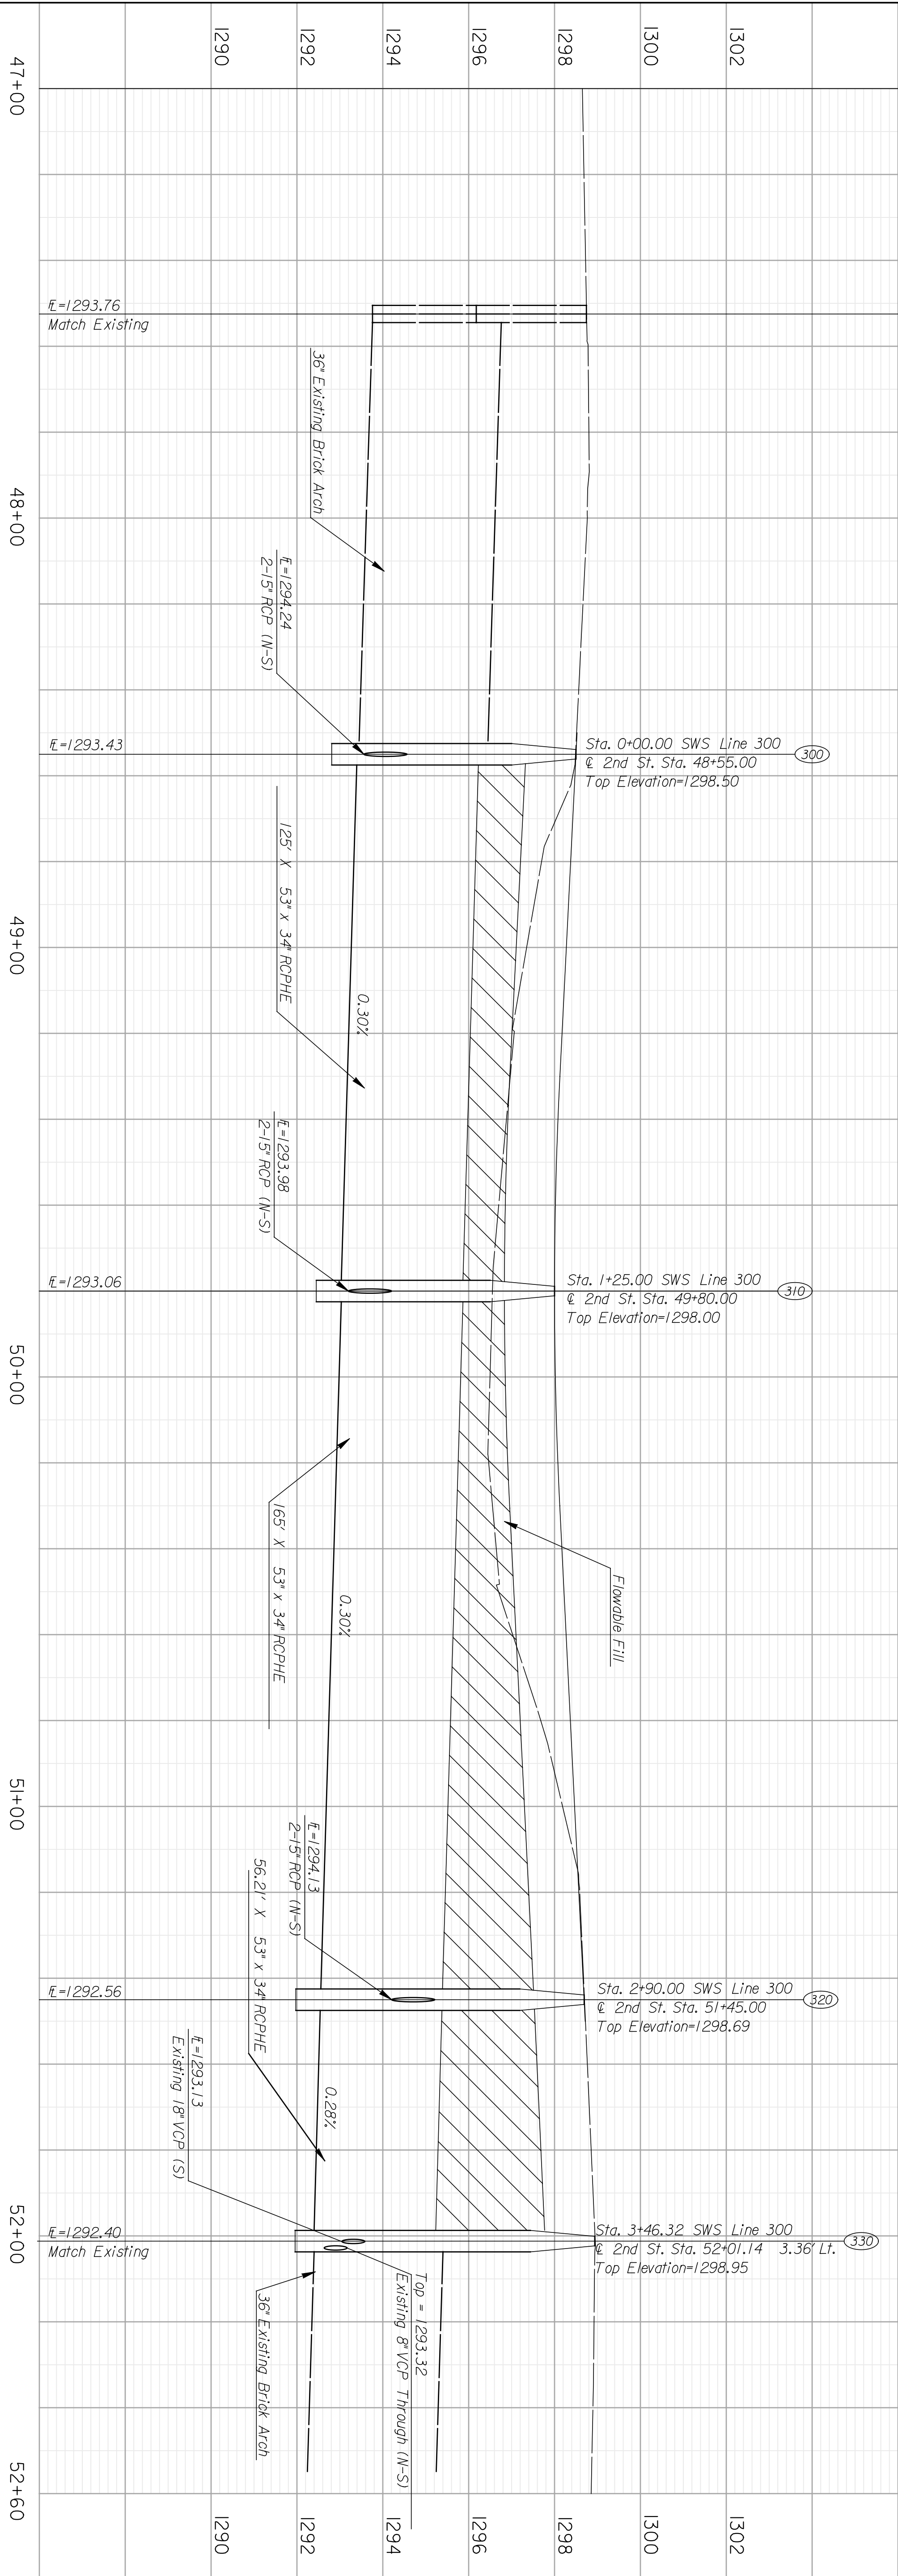

HNTB
 ARCHITECTS ENGINEERS PLANNERS
 Designed By RKR Job No. 29049
 Drawn By RKR Date 2004

CITY OF WICHITA, KANSAS
 CENTRAL RAIL CORRIDOR
 2ND STREET STORM SEWER
 CITY OF WICHITA PROJECT NO. 468-83473

FHWA REGION NO.	STATE	PROJECT NO.	YEAR	SHEET NO.	TOTAL SHEETS
7	KANSAS	472-84071	2005	S8.7	