


|  |    |      |
|--|----|------|
|  | BY | DATE |
|  |    |      |
|  |    |      |

This sheet designed by:  
**HNTB**  
 ARCHITECTS ENGINEERS PLANNERS

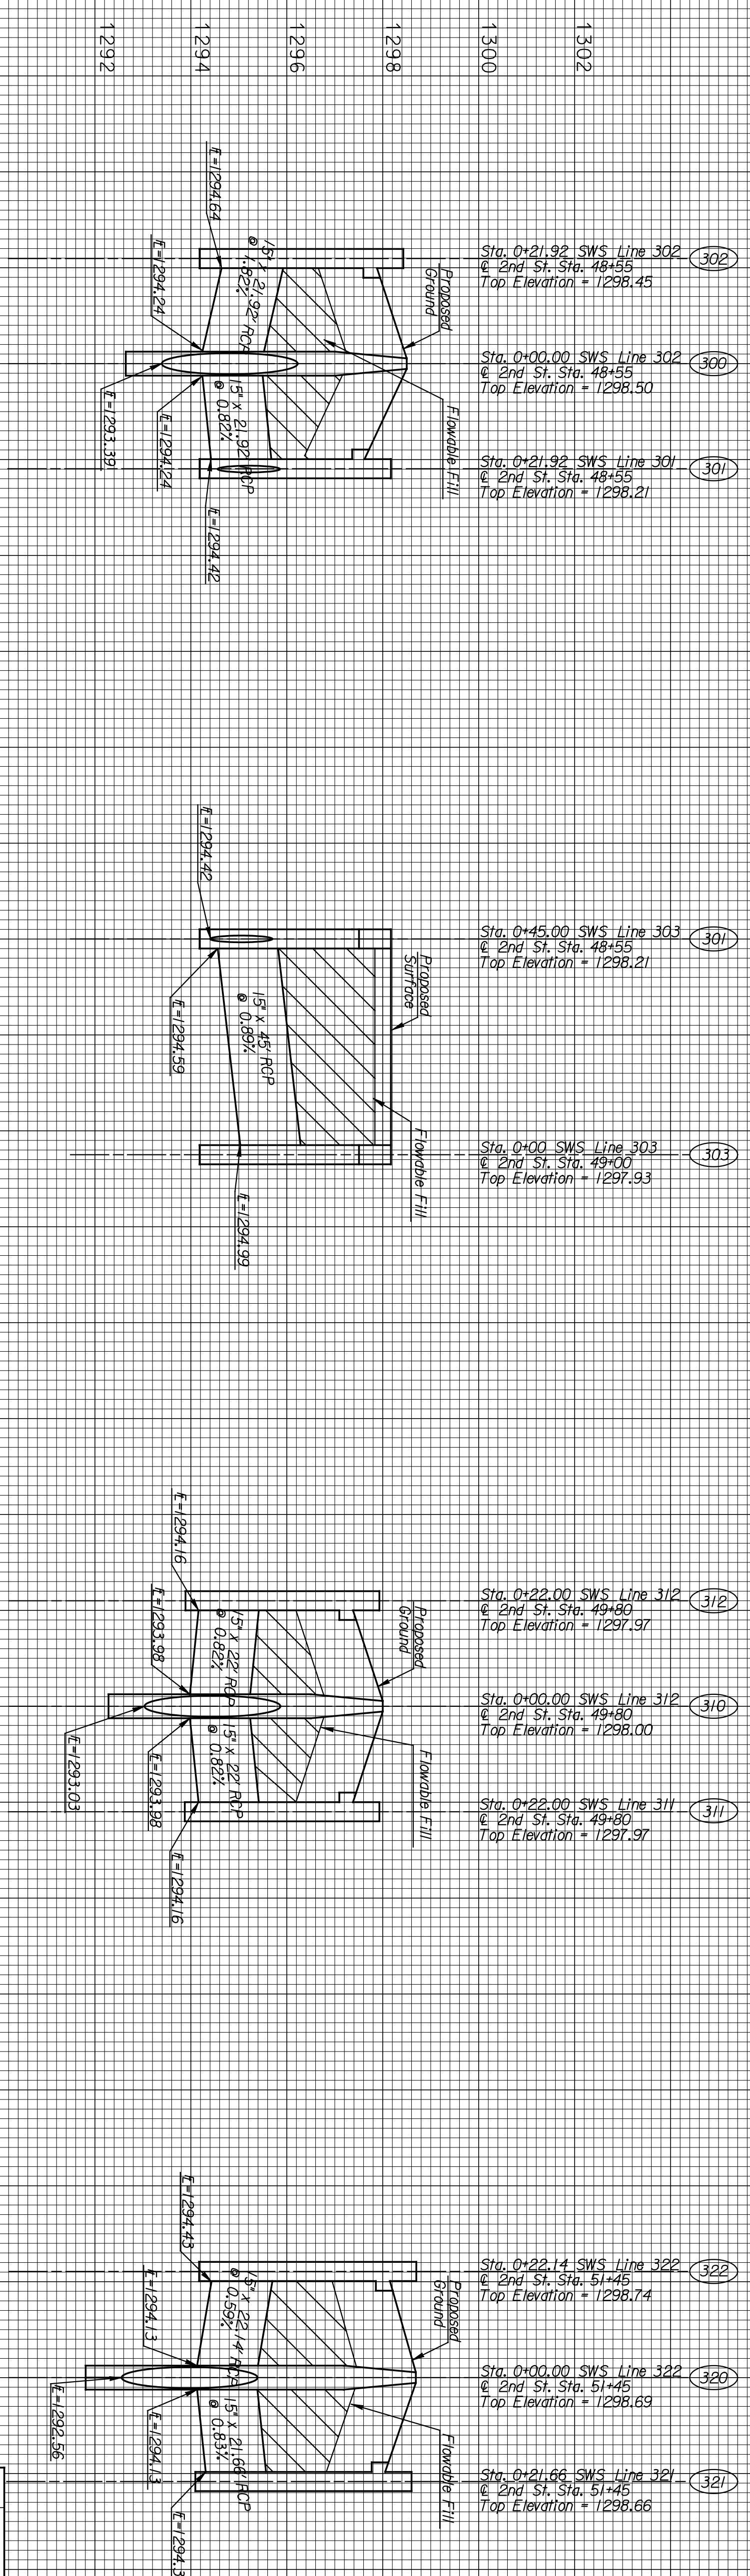

|   |      |              |            |
|---|------|--------------|------------|
| 3   |      |              |            |
| 2   |      |              |            |
| 1   |      |              |            |
| NO.   | DATE | REVISIONS    | BY         |
|   |      |              | APP'D.     |
| <b>CITY OF WICHITA</b><br><b>WICHITA CENTRAL CORRIDOR</b><br><b>2ND STREET</b><br><b>STORM SEWER</b><br><b>SIDE PIPE PROFILES</b> |      |              |            |
| SHEET NO.   | OF   | SCALE        | APP'D.     |
| DESIGNED  | RKR  | DETAILED     | RKR        |
| DESIGN GR.  | TCM  | DETAILED GR. | AMJ        |
|   |      | QUANTITIES   | TRAGED     |
|   |      |              | TRAGED GR. |

|                 |        |             |      |           |              |
|-----------------|--------|-------------|------|-----------|--------------|
| FHWA REGION NO. | STATE  | PROJECT NO. | YEAR | SHEET NO. | TOTAL SHEETS |
| 7               | KANSAS | 472-94071   | 2005 | 58.8      |              |