
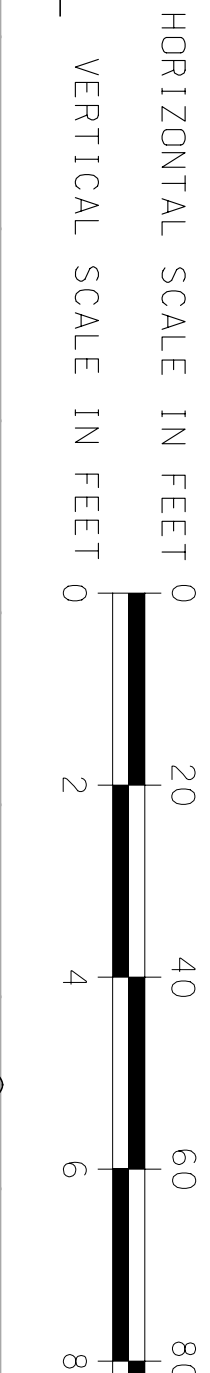
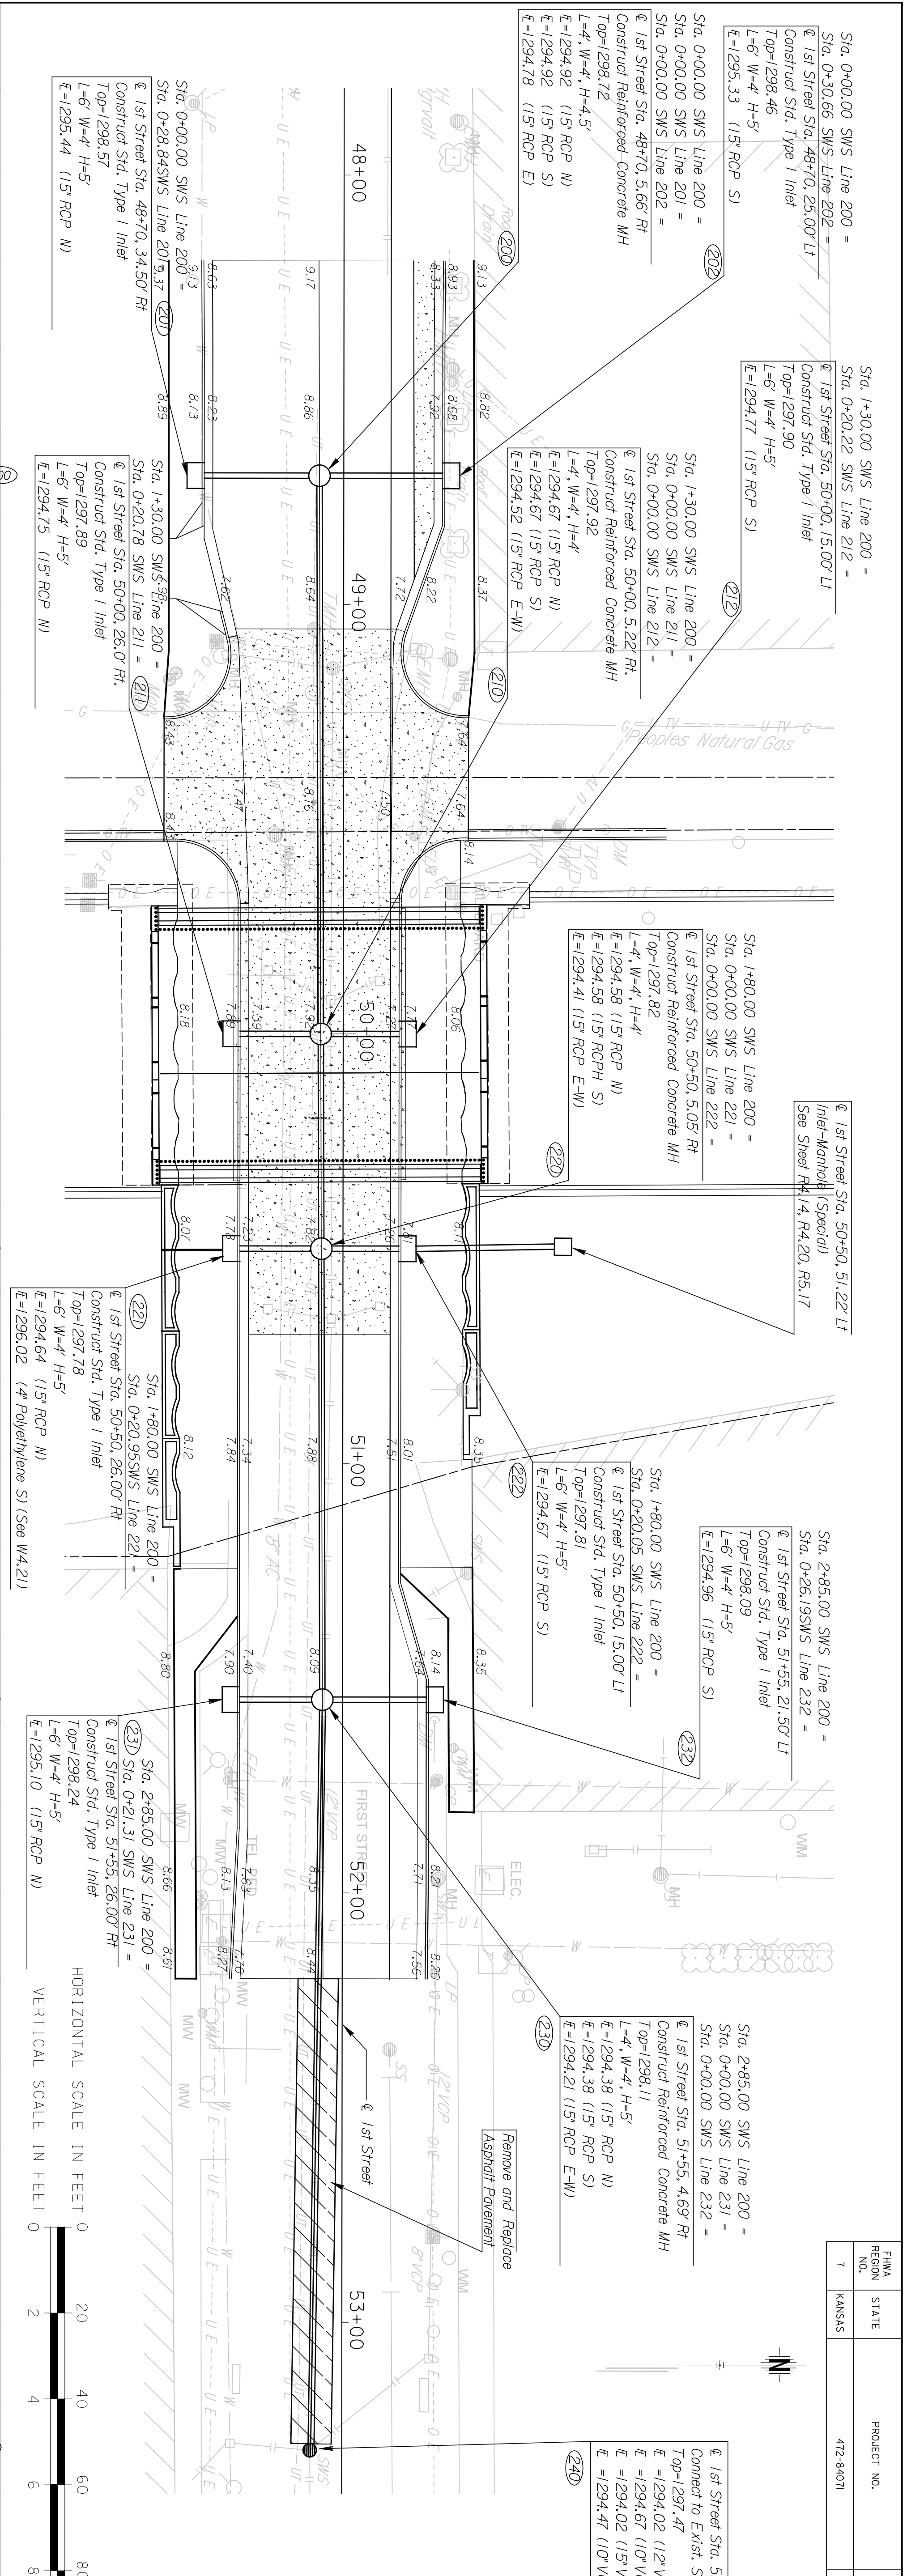


DATE	
BY	

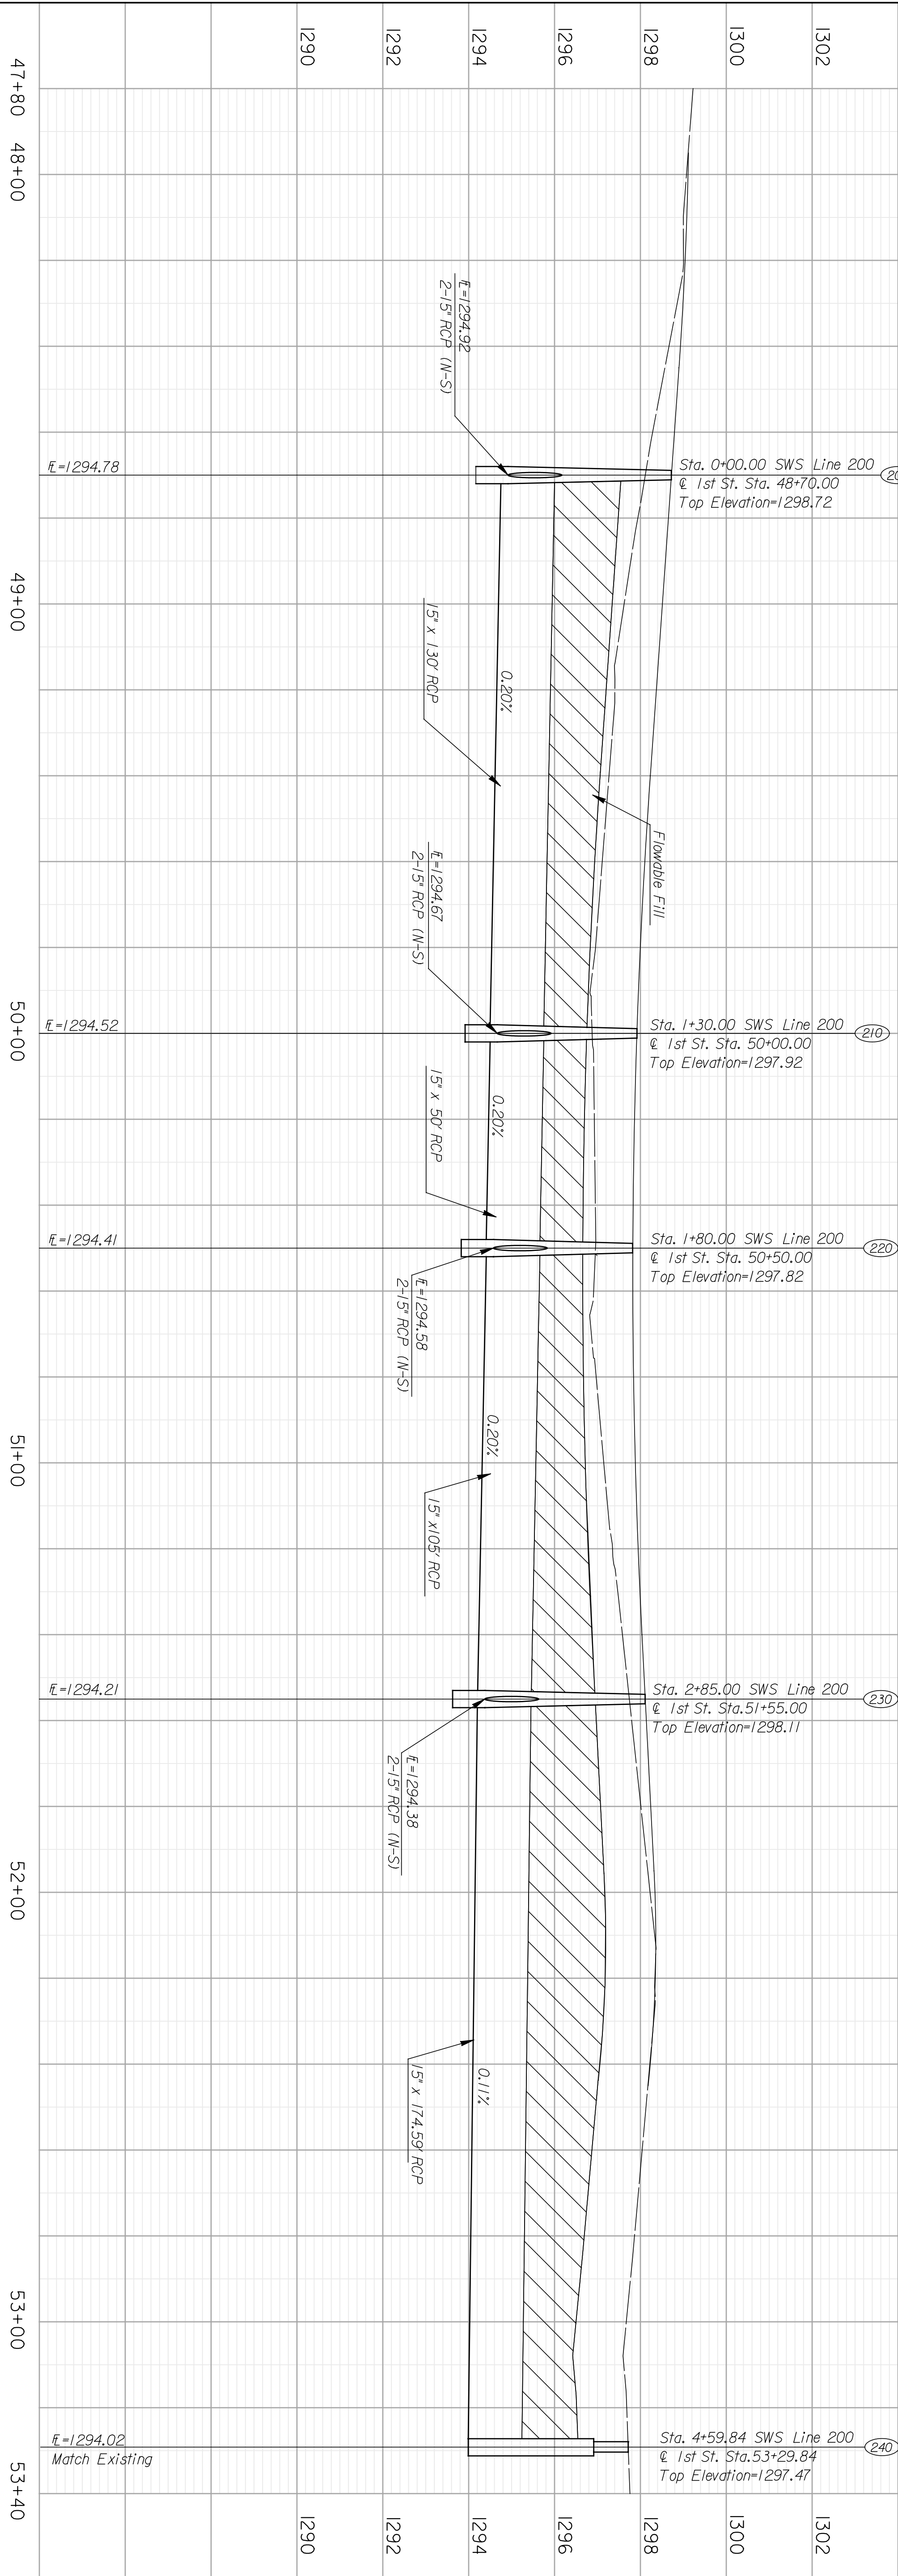

	ARCHITECTS ENGINEERS PLANNERS Designed By RKR Drawn By RKR	Job No. 29049 Date 2004
	SHEET NO. S8.9	

CITY OF WICHITA, KANSAS
 CENTRAL RAIL CORRIDOR
 1ST STREET STORM SEWER
 CITY OF WICHITA PROJECT NO. 468-83473

FHWA REGION NO.	7
STATE	KANSAS
PROJECT NO.	472-84071
YEAR	2008
SHEET NO.	S8.9
TOTAL SHEETS	