
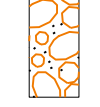
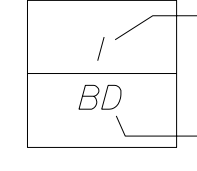
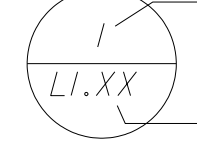
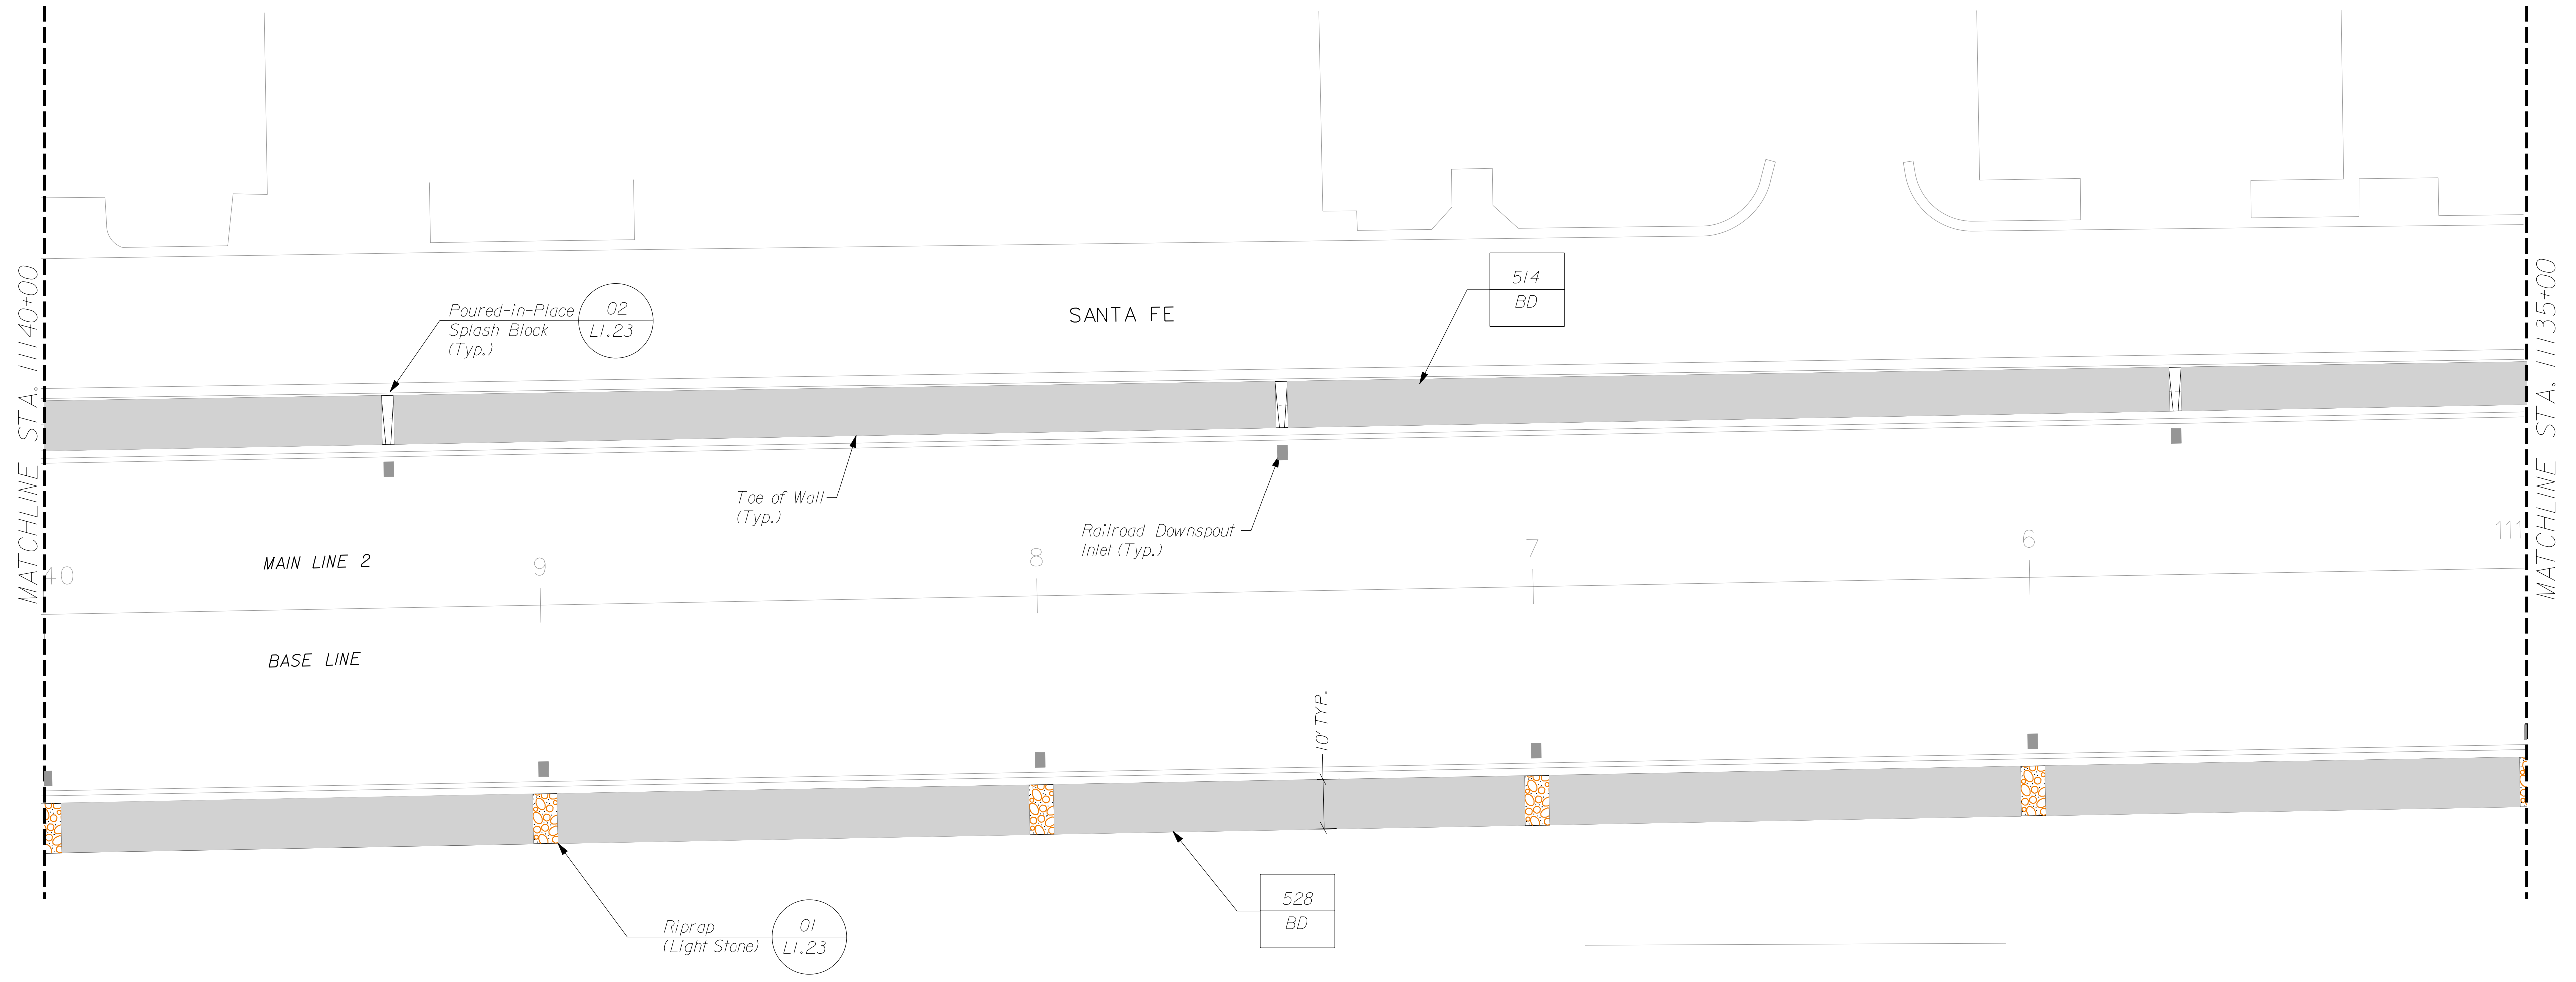


STATE	PROJECT NO.	YEAR	SHEET NO.	TOTAL SHEETS
KANSAS	472-84071	2005	<b>L1.8</b>	

ESTIMATE OF SHEET QUANTITIES		
ITEM	QUANTITY	UNIT
Buffalo Grass 609	1042	SY
Riprap (Light Stone)	28	SY
Poured-in-Place Splash Blocks	3	EA


*Legend*

-  BD - Buffalo Grass 609
-  10' x 5' Riprap (Light Stone) For Inlet Outfall
-  Quantity  
Sod Call Out
-  Detail Number  
Detail Sheet



This sheet designed by:

**HNTB**  
ARCHITECTS ENGINEERS PLANNERS

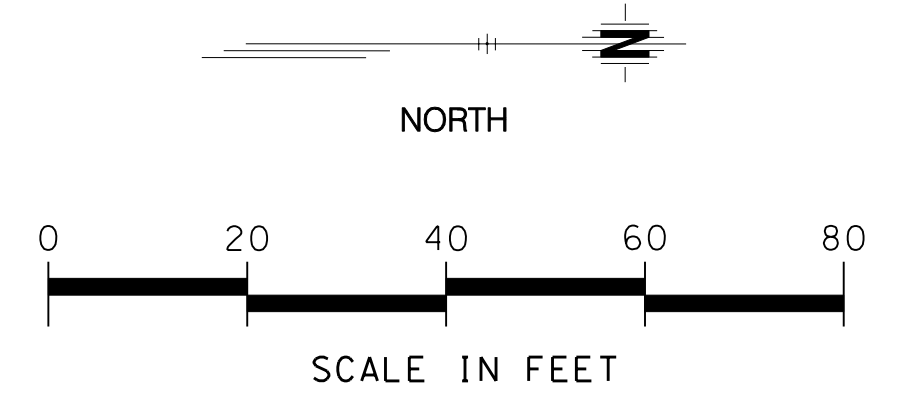

3				
2				
1				
NO.	DATE	REVISIONS	BY	APP'D
CITY OF WICHITA				
WICHITA CENTRAL CORRIDOR				
<b>LANDSCAPE PLAN</b>				
<b>STA. 11135+00 - STA. 11140+00</b>				
SHEET NO. 4 OF 20	SCALE: 1" = 20'-0"	APP'D:		
DESIGNED: JF	DETAILED: JRK, KA	QUANTITIES: JRK, KA	TRACED:	
DESIGN CK.: WP	DETAIL CK.: WSN	QUAN. CK.: WP	TRACE CK.:	