

STATE	PROJECT NO.	YEAR	SHEET NO.	TOTAL SHEETS
KANSAS	472-84071	2005	L1.18	

ESTIMATE OF SHEET QUANTITIES		
ITEM	QUANTITY	UNIT
Buffalo Grass 609	1032	SY
Poured-in-Place Splash Blocks	3	EA
Poured-in-Place Flume (20')	21	LF
Poured-in-Place Flume (36')	500	LF


Legend

- BD - Buffalo Grass 609
- New Poured-In-Place Splash Block
- 10' x 5' Riprap (Light Stone) For Inlet Outfall
- New Poured-In-Place Flume


Quantity: BD

Detail Number: LI.XX

Detail Sheet:

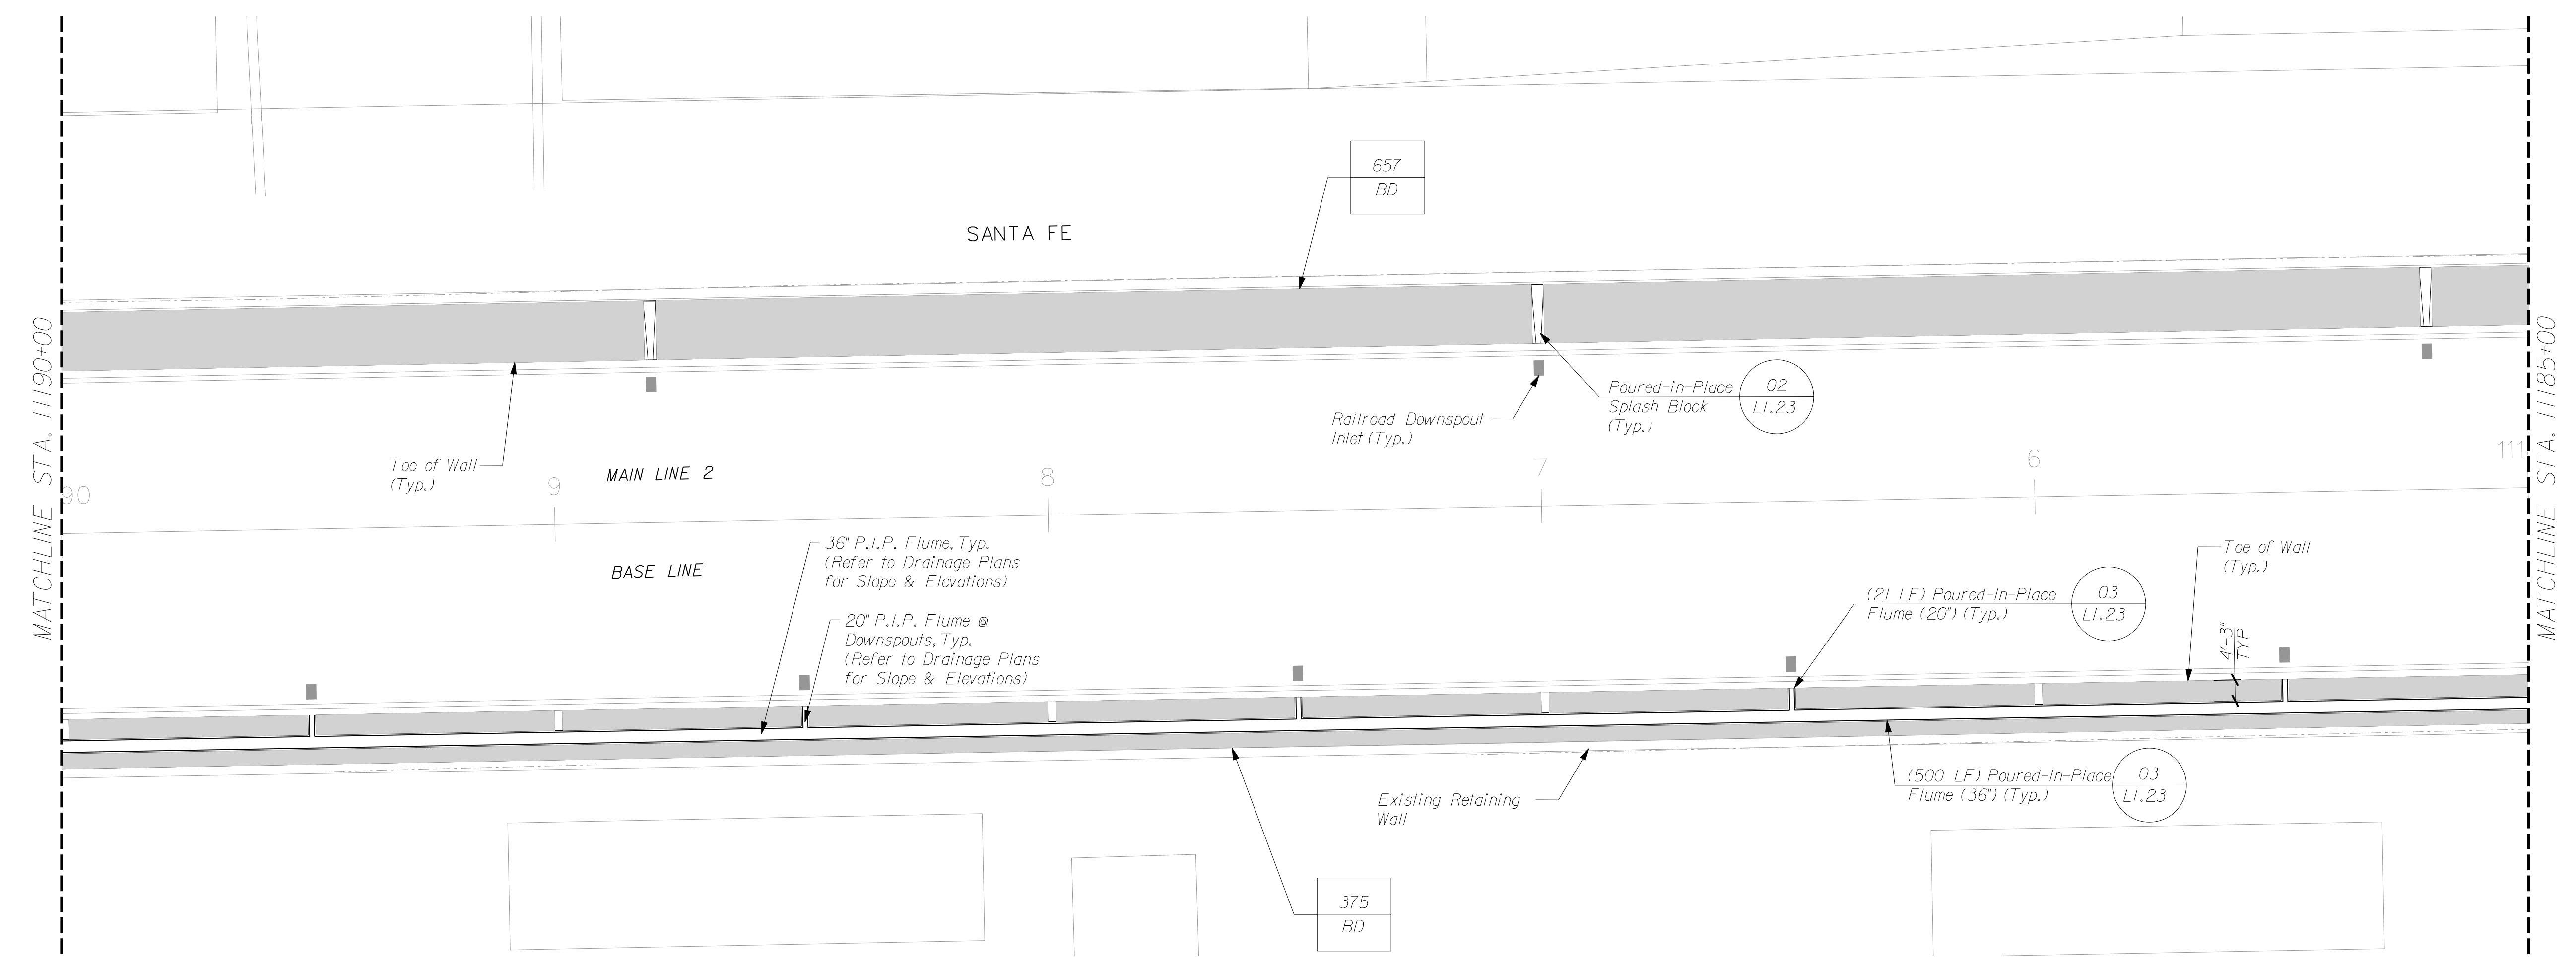

This sheet designed by:

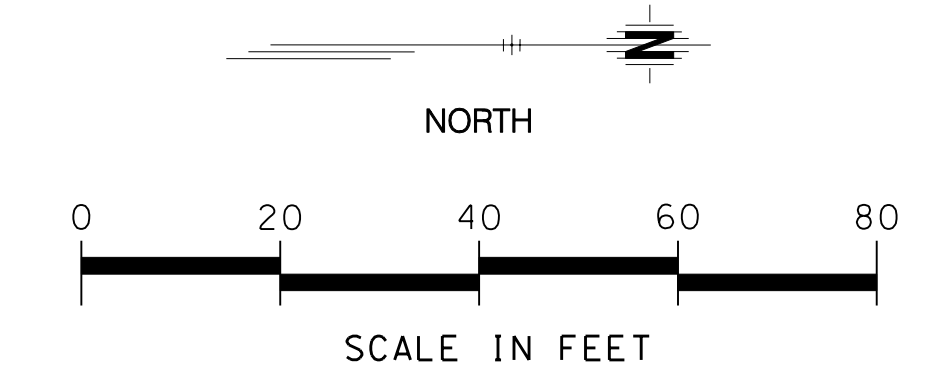

3				
2				
1				
NO.	DATE	REVISIONS	BY	APP'D
CITY OF WICHITA				
WICHITA CENTRAL CORRIDOR				
LANDSCAPE PLAN				
STA. 11185+00 - STA. 11190+00				
SHEET NO. 14 OF 20	SCALE: 1" = 20' - 0"	APP'D:	QUANTITIES: JRK, KA	TRACED:
DESIGNED: JF	DETAILED: JRK, KA	DESIGN CK.: WP	DETAIL CK.: WSN	TRACE CK.: