


STATE	PROJECT NO.	YEAR	SHEET NO.	TOTAL SHEETS
KANSAS	472-84071	2005	L1.19	

ESTIMATE OF SHEET QUANTITIES		
ITEM	QUANTITY	UNIT
Buffalo Grass 609	997	SY
Poured-in-Place Splash Blocks	3	EA
Poured-in-Place Flume (20')	21	LF
Poured-in-Place Flume (36')	500	LF


**Legend**

- BD - Buffalo Grass 609
- New Poured-In-Place Splash Block
- 10' x 5' Riprap (Light Stone) For Inlet Outfall
- New Poured-In-Place Flume
- Quantity
- Sod Call Out
- Detail Number
- Detail Sheet

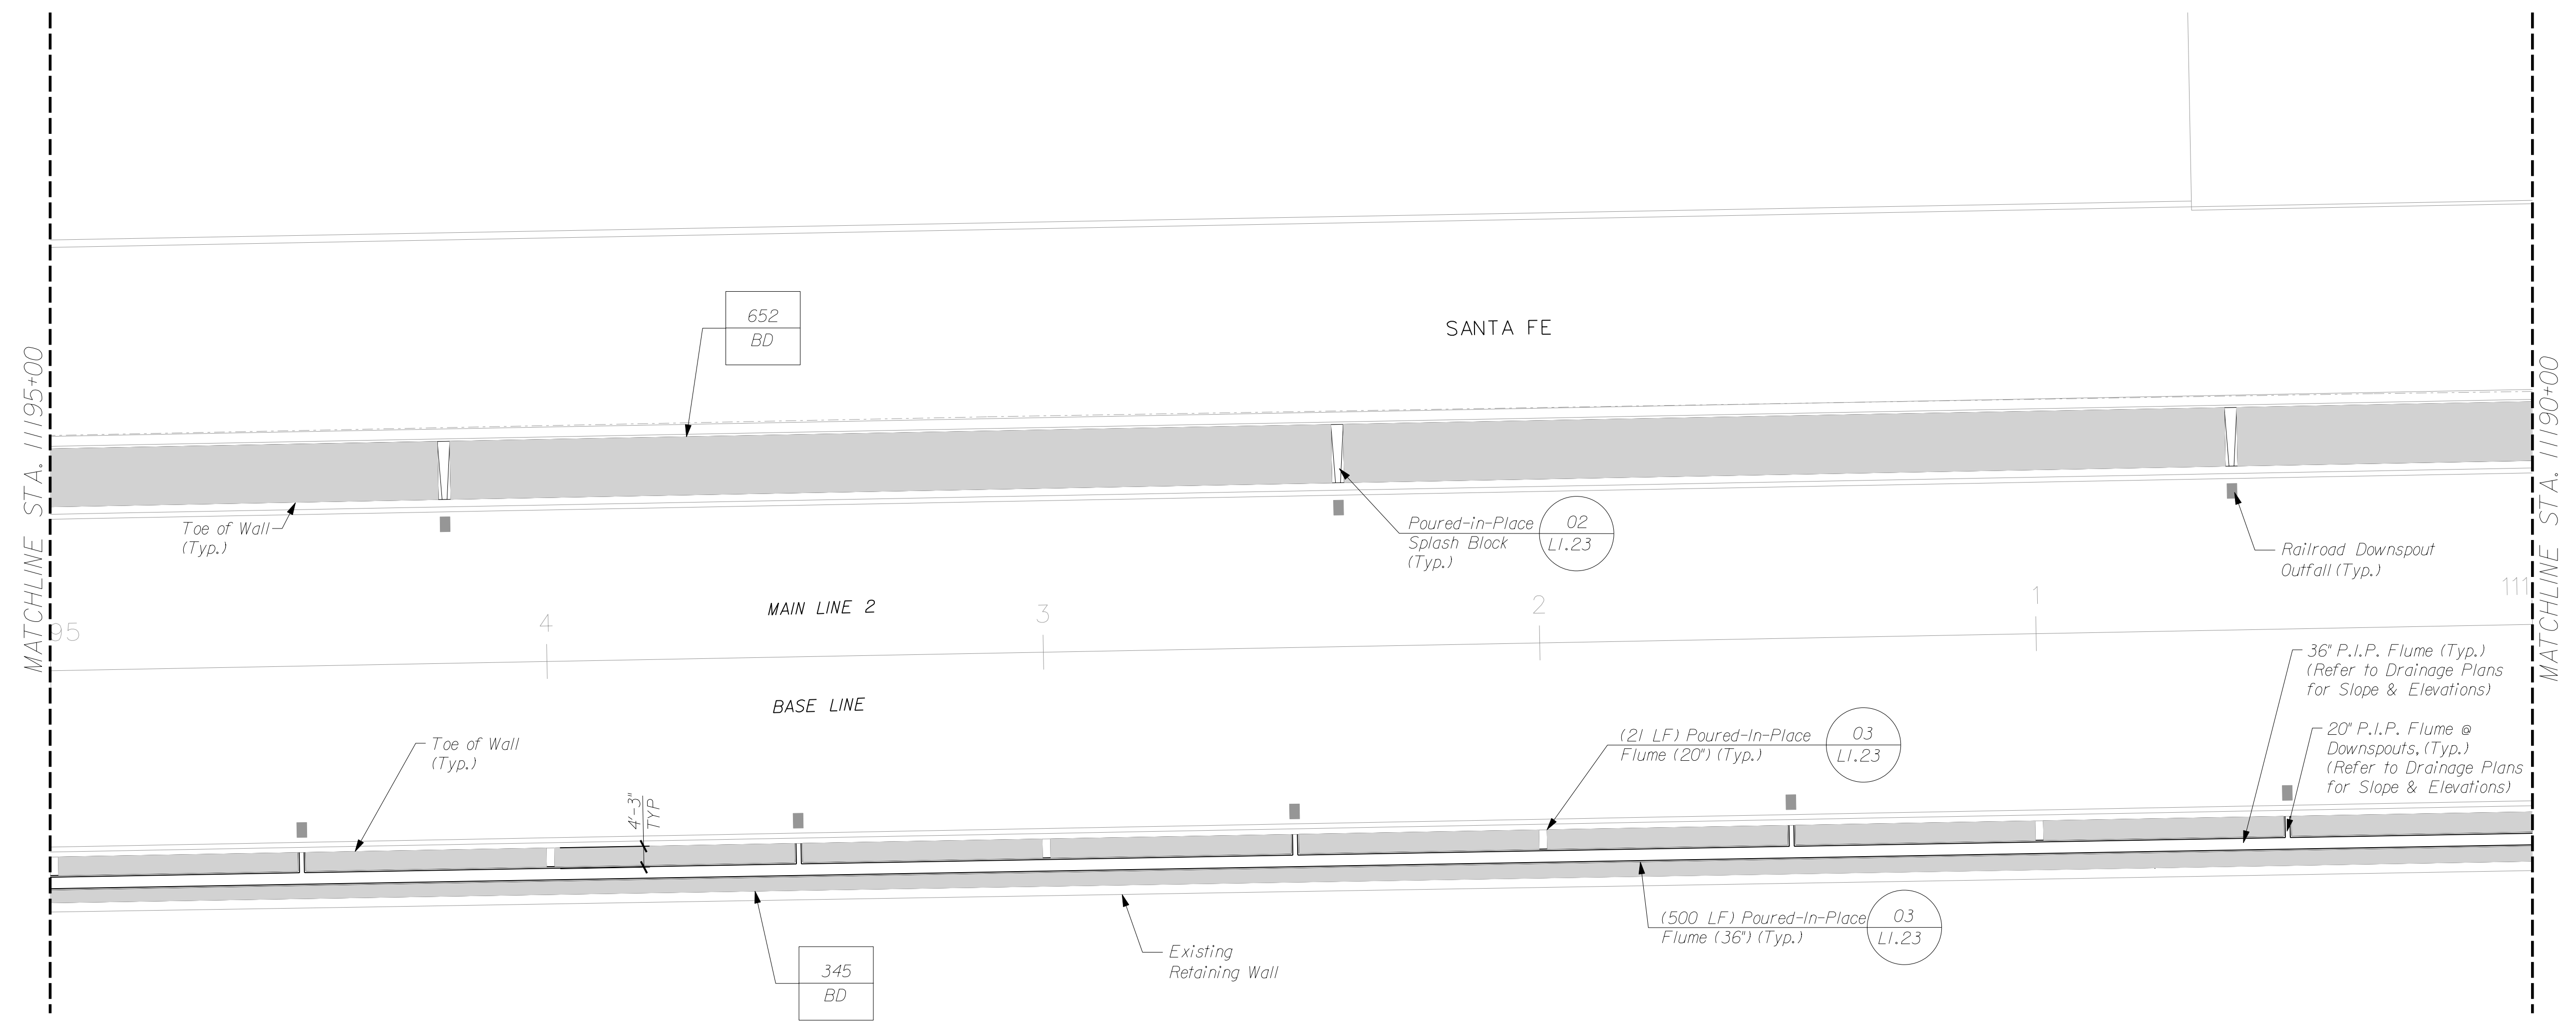

This sheet designed by:

**HNTB**  
ARCHITECTS ENGINEERS PLANNERS

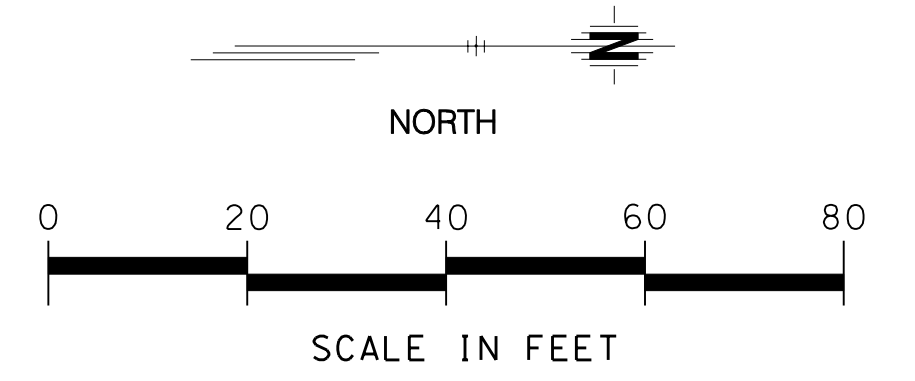

3				
2				
1				
NO.	DATE	REVISIONS	BY	APP'D
CITY OF WICHITA				
WICHITA CENTRAL CORRIDOR				
<b>LANDSCAPE PLAN</b>				
<b>STA. 11190+00 - STA. 11195+00</b>				
SHEET NO. 15 OF 20	SCALE: 1" = 20'-0"	APP'D:	QUANTITIES: JRK, KA	TRACED:
DESIGNED: JF	DETAILED: JRK, KA	DESIGN CK.: WP	DETAIL CK.: WSN	TRACE CK.: