

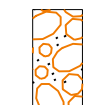
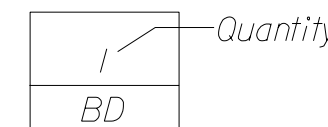
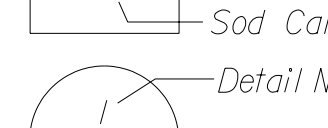
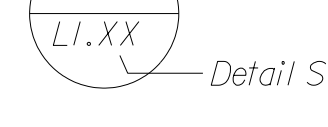

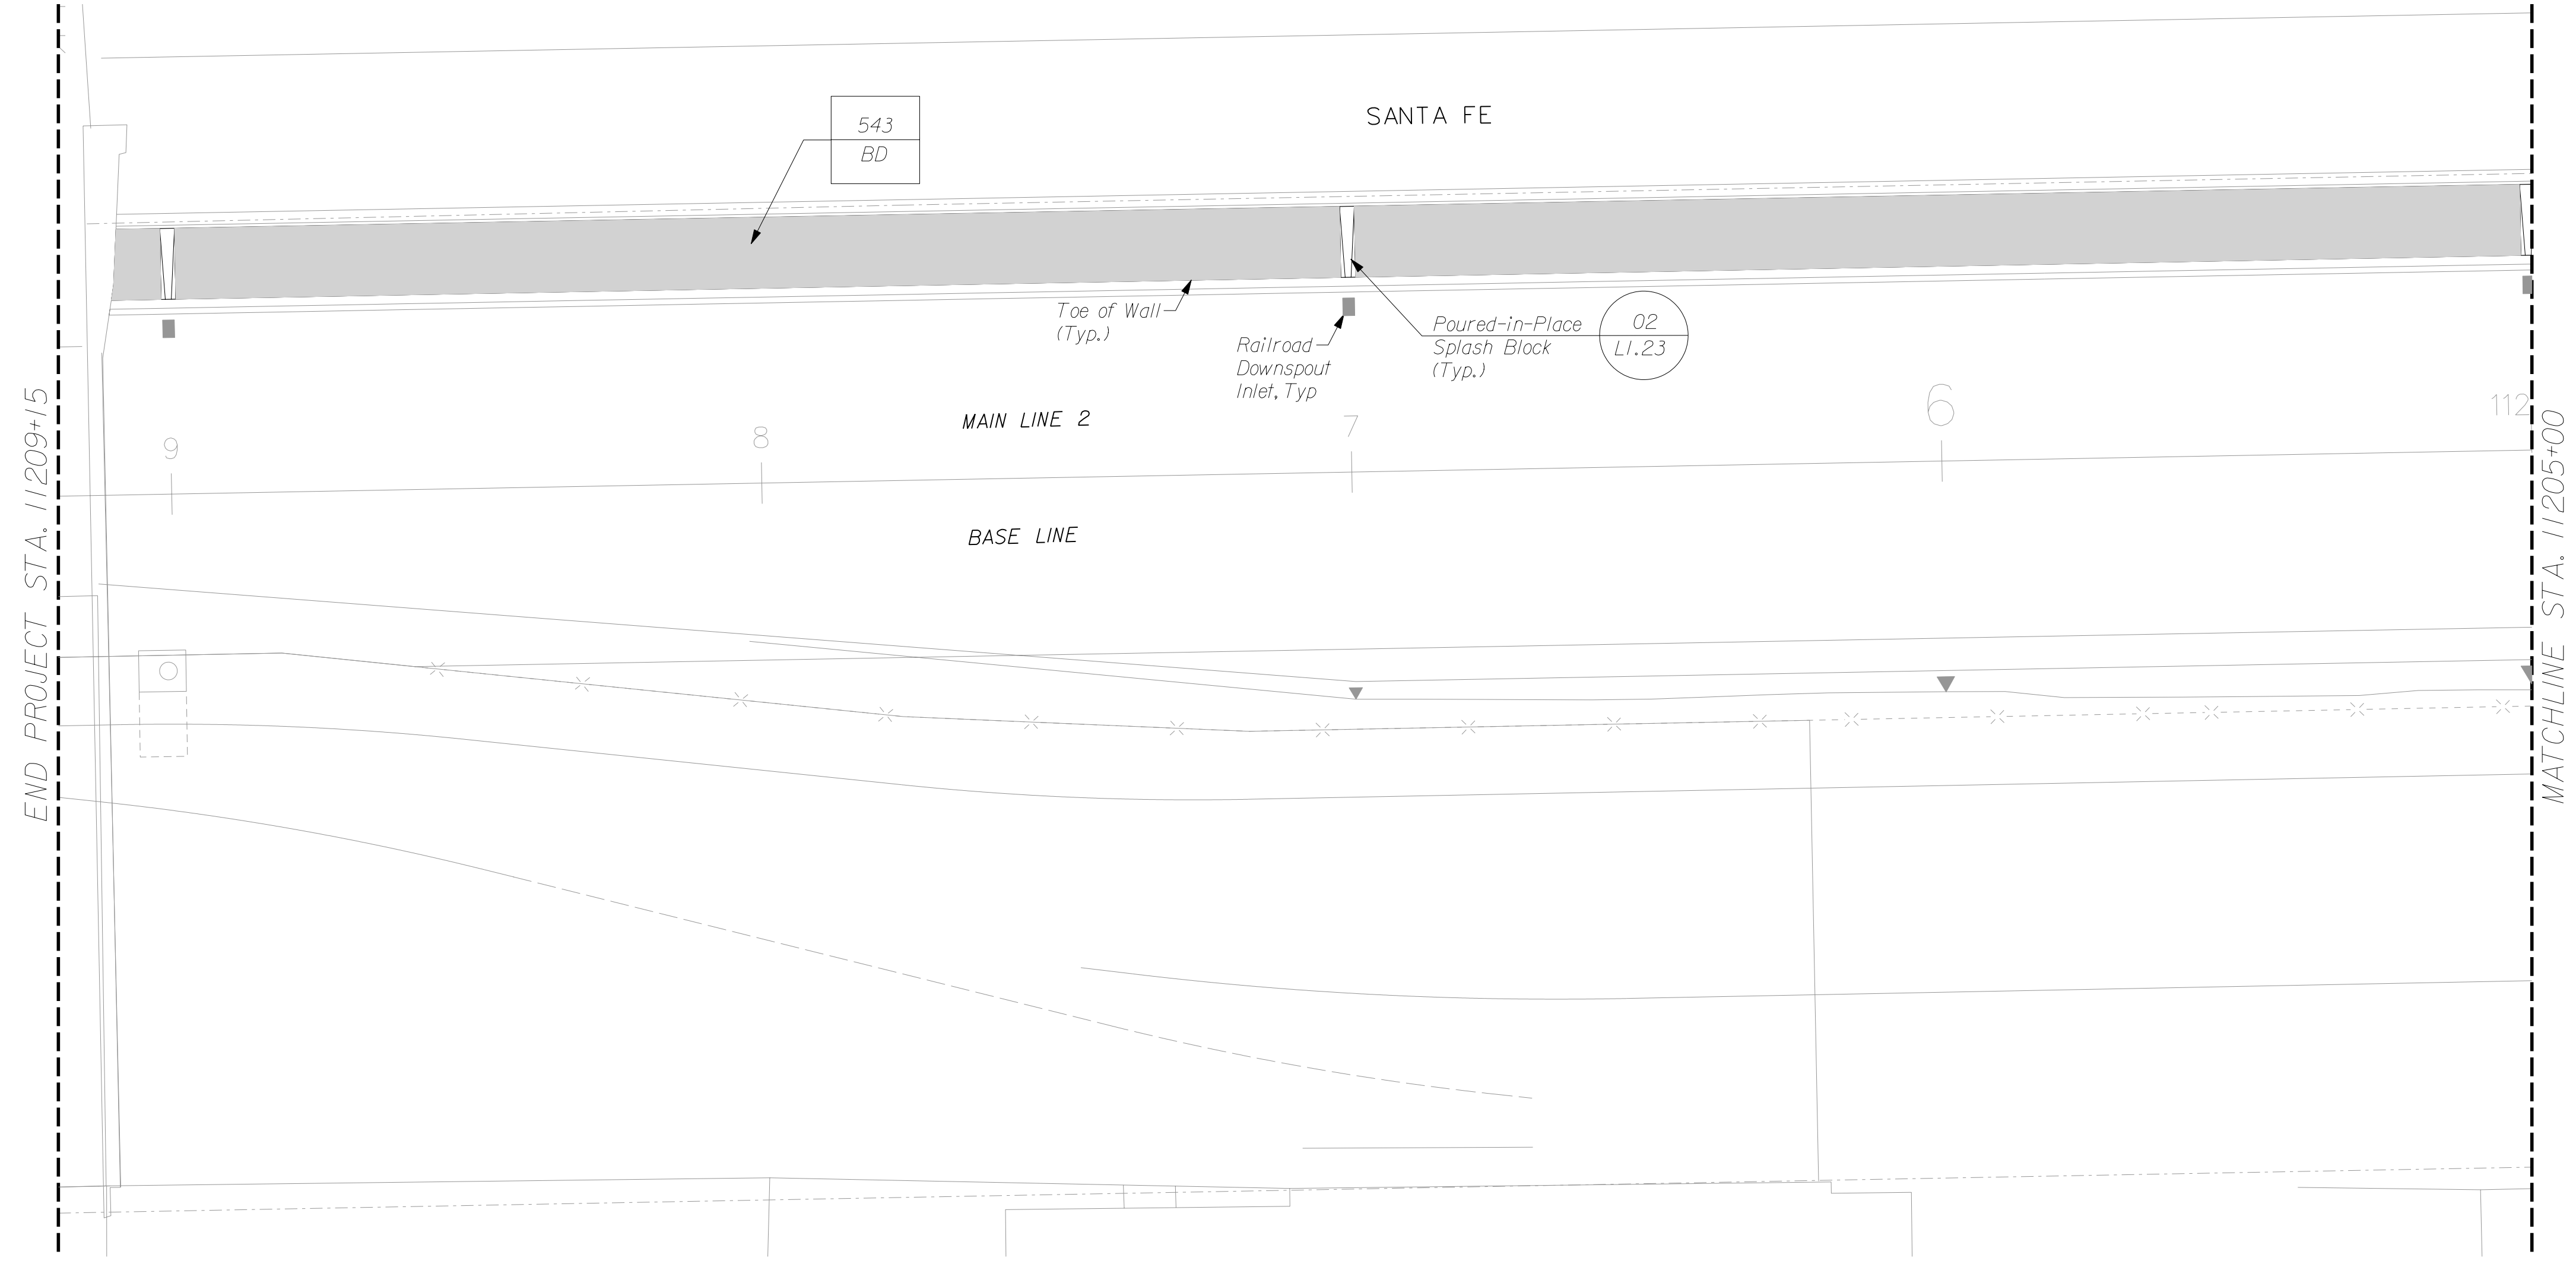


|        |             |      |           |              |
|--------|-------------|------|-----------|--------------|
| STATE  | PROJECT NO. | YEAR | SHEET NO. | TOTAL SHEETS |
| KANSAS | 472-84071   | 2005 | L1.22     |              |

| ESTIMATE OF SHEET QUANTITIES  |          |      |
|-------------------------------|----------|------|
| ITEM (HARDSCAPE)              | QUANTITY | UNIT |
| Buffalo Grass 609             | 543      | SY   |
| Poured-in-Place Splash Blocks | 3        | EA   |

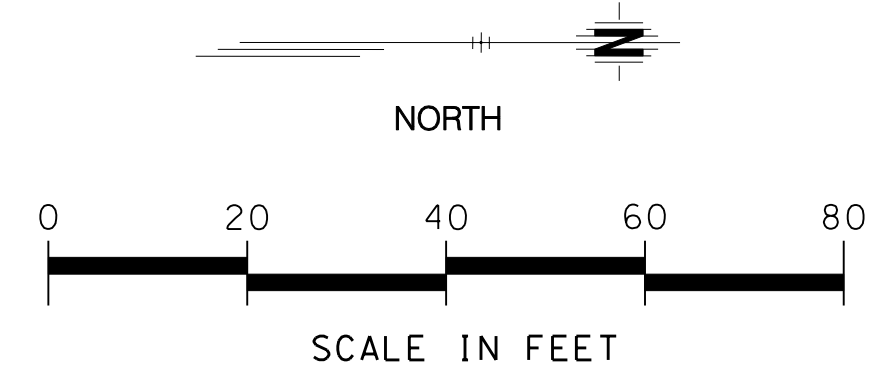
*Legend*

-  BD - Buffalo Grass 609
-  New Poured-In-Place Splash Block
-  10' x 5' Riprap (Light Stone) For Inlet Outfall
-  Quantity
-  Sod Call Out
-  Detail Number
-  Detail Sheet



This sheet designed by:

**HNTB**  
ARCHITECTS ENGINEERS PLANNERS



| 3                             |                    |                     |            |       |
|-------------------------------|--------------------|---------------------|------------|-------|
| 2                             |                    |                     |            |       |
| 1                             |                    |                     |            |       |
| NO.                           | DATE               | REVISIONS           | BY         | APP'D |
| CITY OF WICHITA               |                    |                     |            |       |
| WICHITA CENTRAL CORRIDOR      |                    |                     |            |       |
| <b>LANDSCAPE PLAN</b>         |                    |                     |            |       |
| STA. 11205+00 - STA. 11208+00 |                    |                     |            |       |
| SHEET NO. 18 OF 20            | SCALE: 1" = 20'-0" | APP'D:              |            |       |
| DESIGNED: JF                  | DETAILED: JRK, KA  | QUANTITIES: JRK, KA | TRACED:    |       |
| DESIGN CK.: WP                | DETAIL CK.: WSN    | QUAN. CK.: WP       | TRACE CK.: |       |