



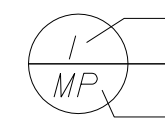

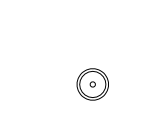



STATE	PROJECT NO.	YEAR	SHEET NO.	TOTAL SHEETS
KANSAS	472-84071	2005	LS2.5	

Alternate #4



Plant Legend

-  Quantity
-  Plant symbol
-  MSY - 'Yaku Jima' Dwarf Miscanthus
-  BHJ - 'Bar Harbour' Juniper
-  VC - Virginia Creeper
-  BD - Buffalo Grass 609
-  Concrete Mow Curb

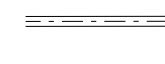ESTIMATE OF SHEET QUANTITIES			
ITEM (PLANTING)	QUANTITY	UNIT	
'Yaku Jima' Dwarf Miscanthus	3 Gal	311	EA
'Bar Harbour' Juniper	1 Gal	135	EA
Virginia Creeper	5 Gal	30	EA
Shredded Bark Mulch		57	CY
Manufactured Topsoil (Bed Prep)		57	CY
Concrete Mow Curb (12" X 14")		32	LF

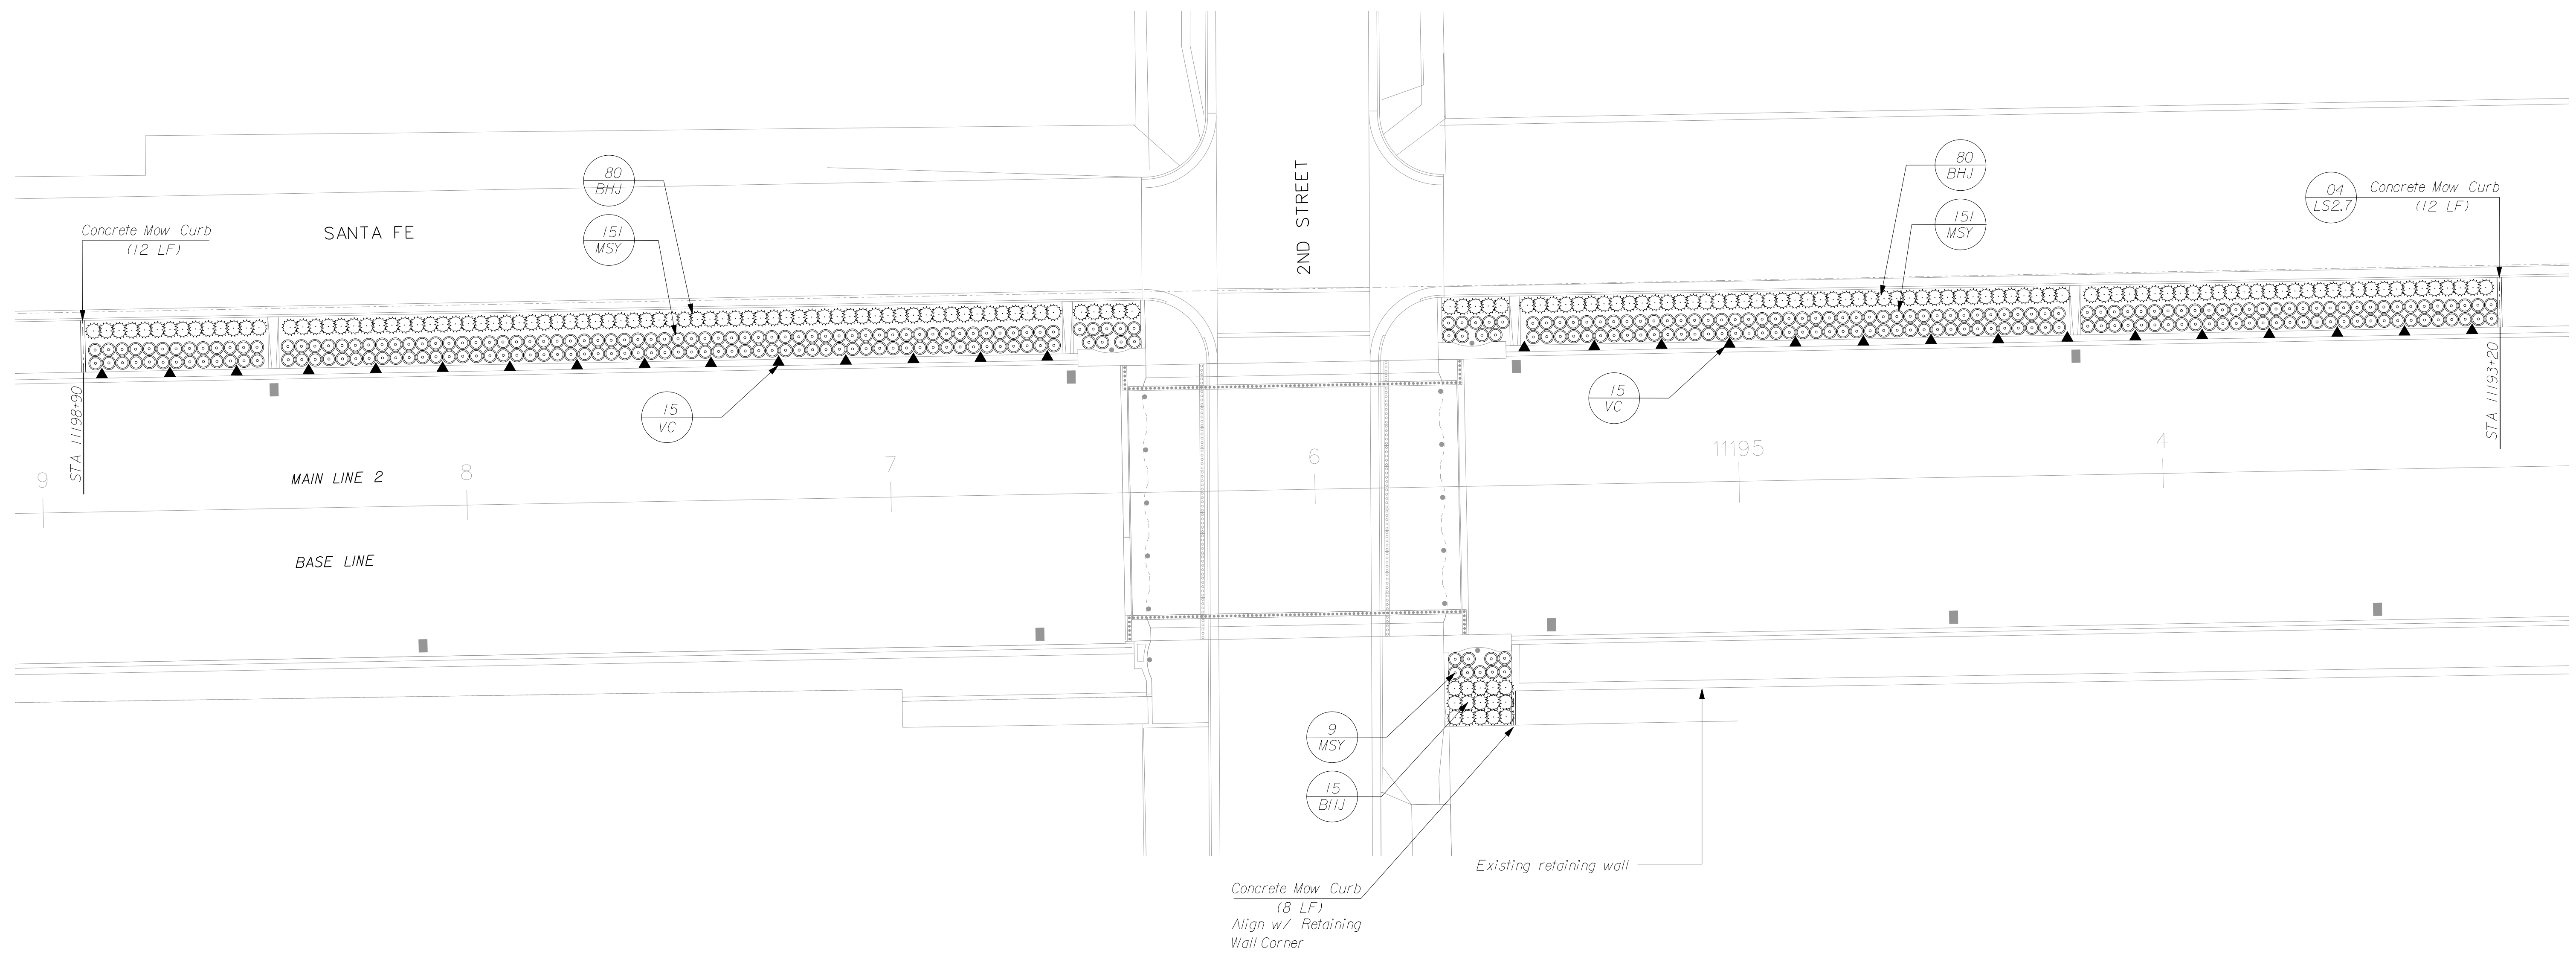

This sheet designed by:

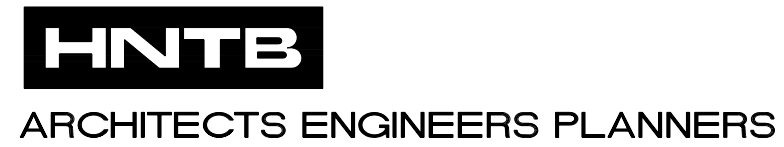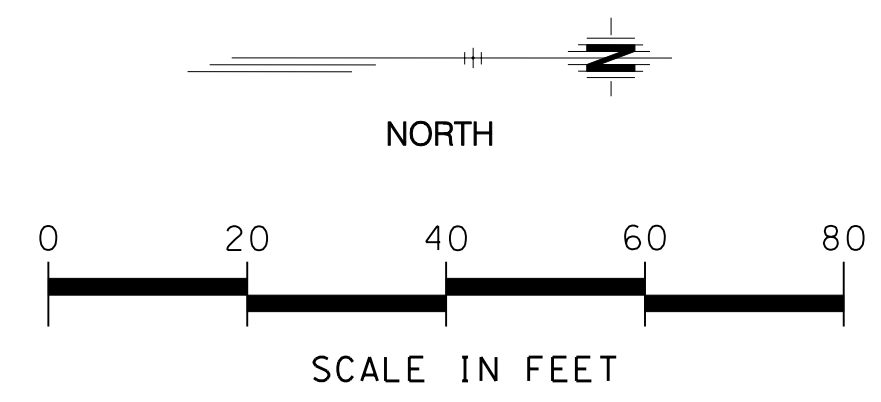3				
2				
1				
NO.	DATE	REVISIONS	BY	APP'D
CITY OF WICHITA				
WICHITA CENTRAL CORRIDOR				
PLANTING PLAN				
2ND STREET				
SHEET NO. 16 OF 20	SCALE: 1" = 20'-0"	APP'D:		
DESIGNED: JF	DETAILED: JRK, KA	QUANTITIES: JRK, KA	TRACED:	
DESIGN CK.: WP	DETAIL CK.: WSN	QUAN. CK.: WP	TRACE CK.:	