



STATE	PROJECT NO.	YEAR	SHEET NO.	TOTAL SHEETS
KANSAS	472-84071	2005	LS3.2	

Alternate #4

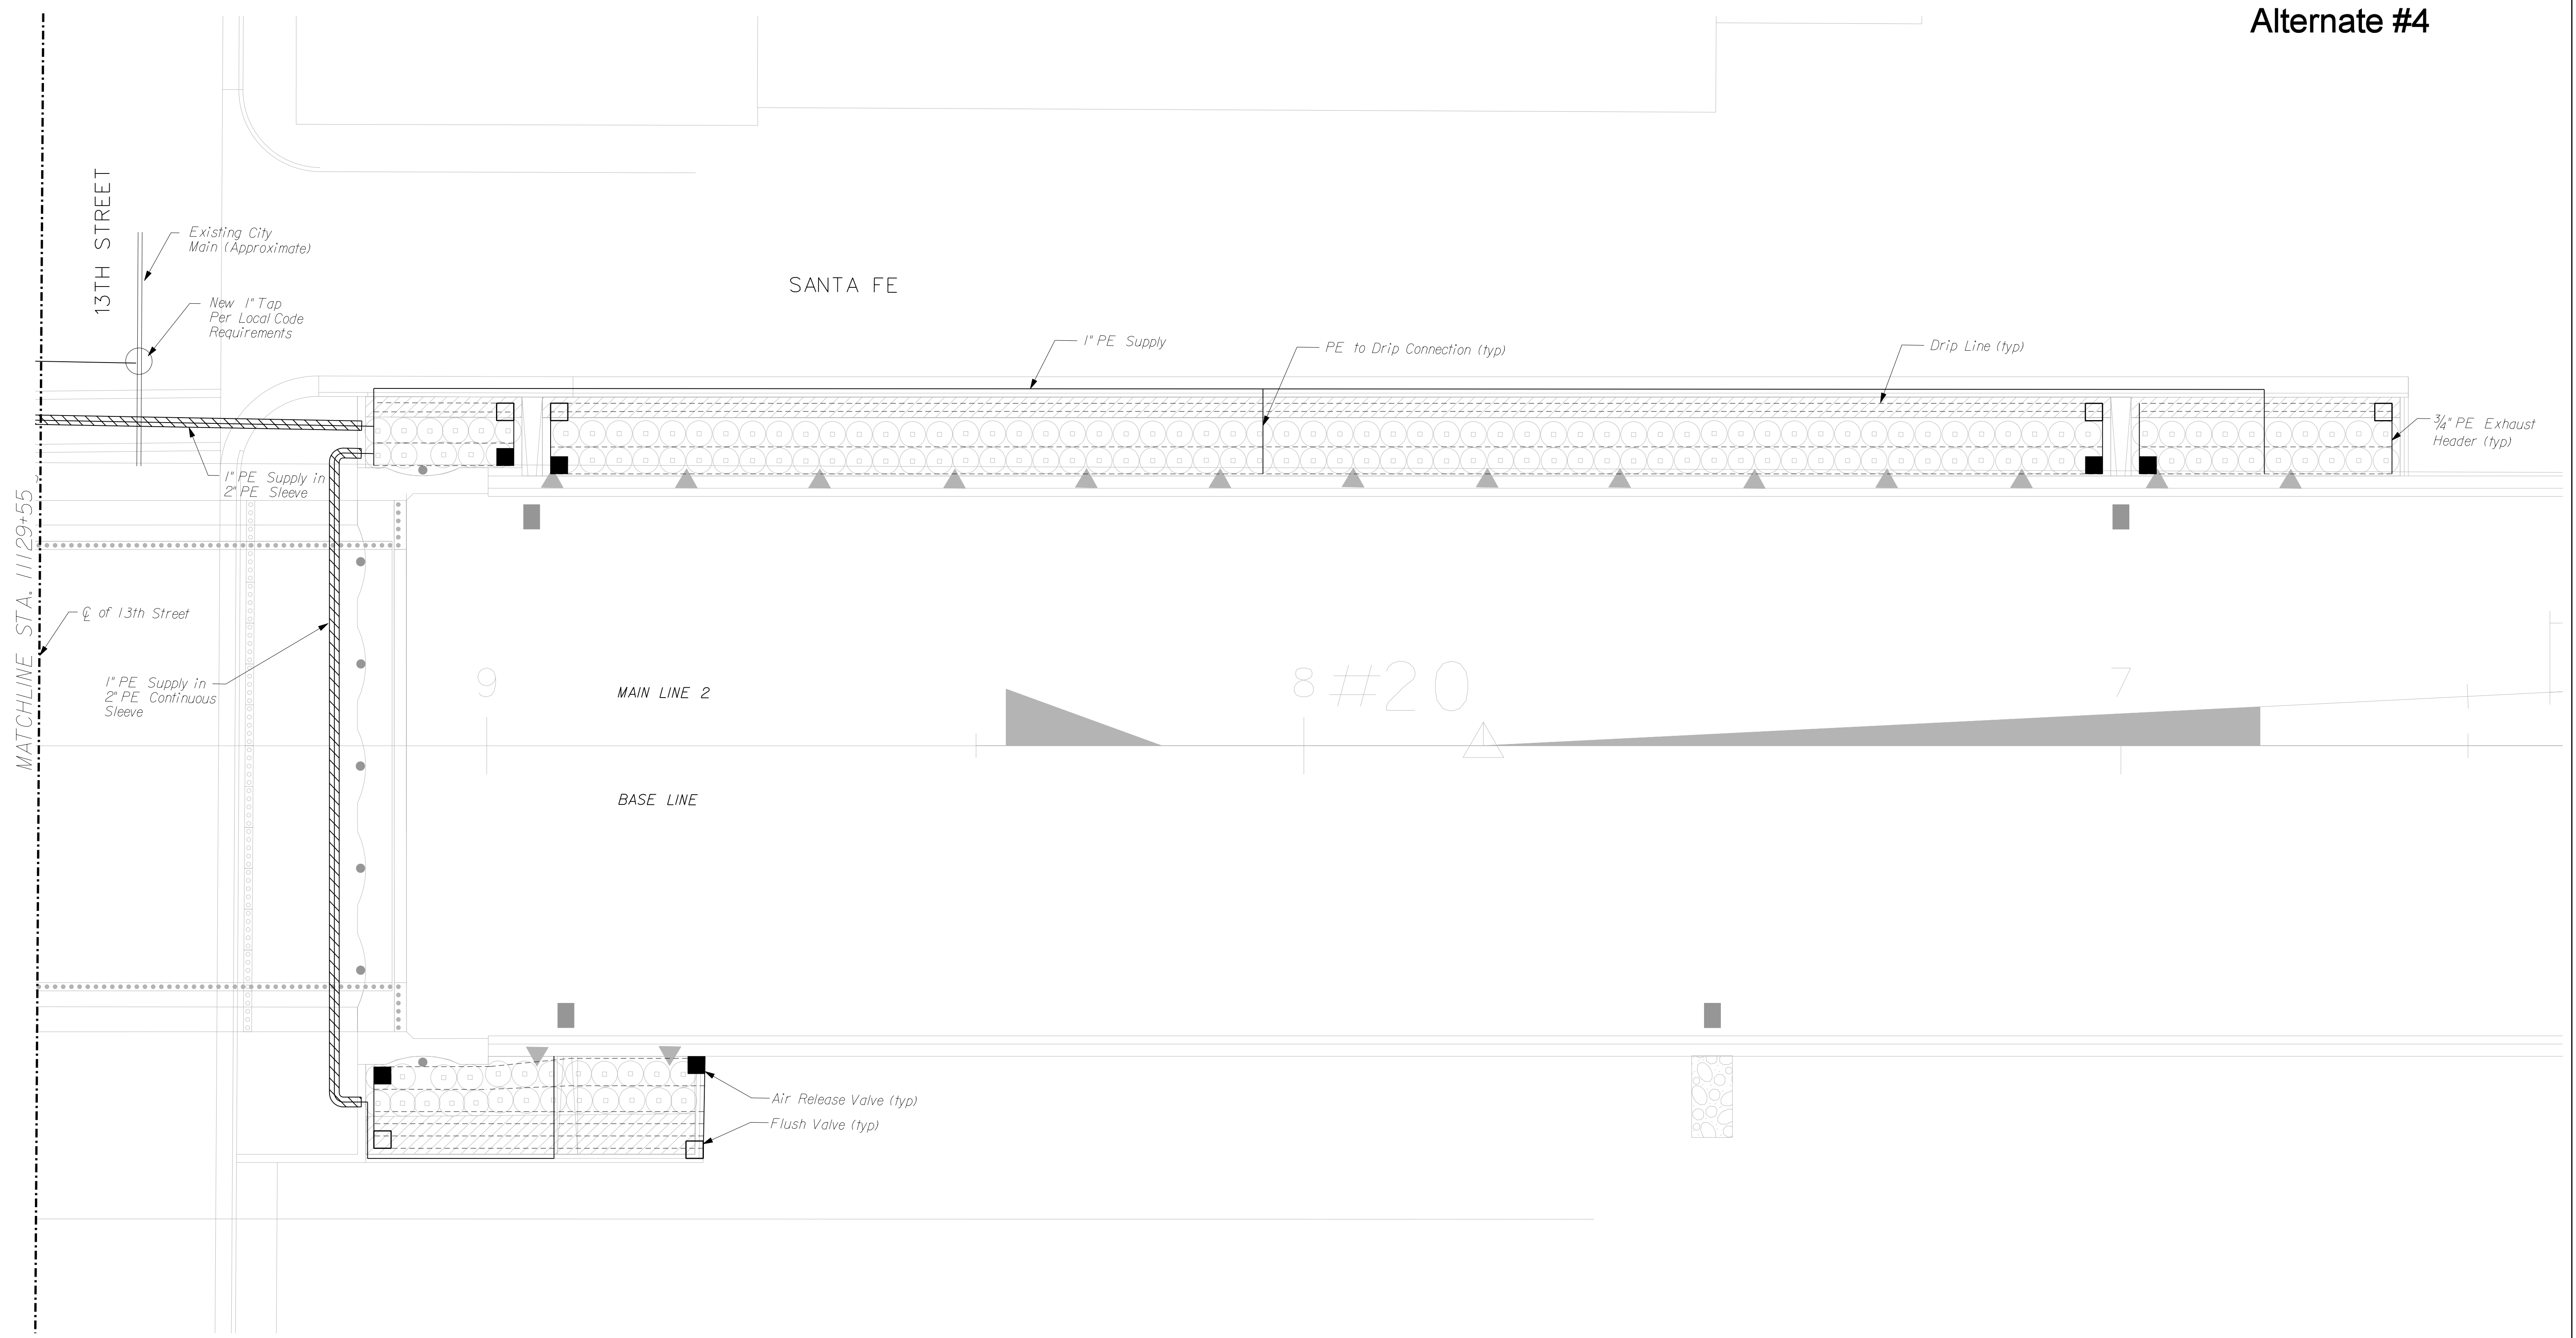

This sheet designed by:

HNTB
ARCHITECTS ENGINEERS PLANNERS

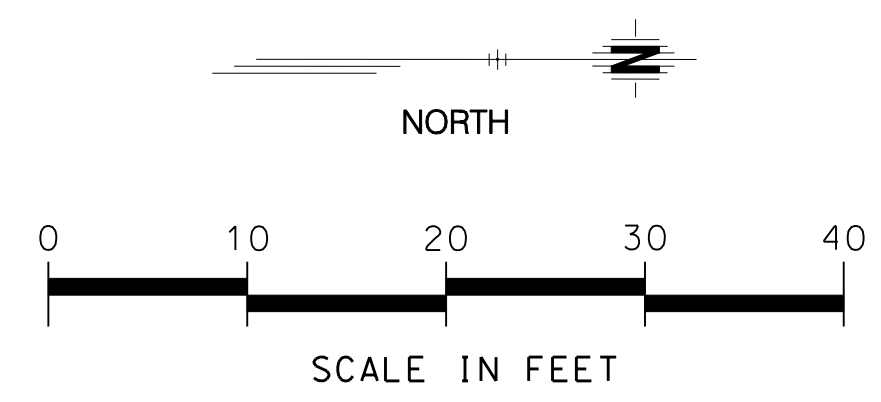

3				
2				
1				
NO.	DATE	REVISIONS	BY	APP'D
CITY OF WICHITA				
WICHITA CENTRAL CORRIDOR				
IRRIGATION PLAN				
13TH STREET BRIDGE				
SHEET NO. 2 OF 13	SCALE: 1" = 10'-0"	APP'D:		
DESIGNED: JF	DETAILED: JRK, KA	QUANTITIES: JRK, KA	TRACED:	
DESIGN CK.: WP	DETAIL CK.: WSN	QUAN. CK.: WP	TRACE CK.:	