



### Alternate #4

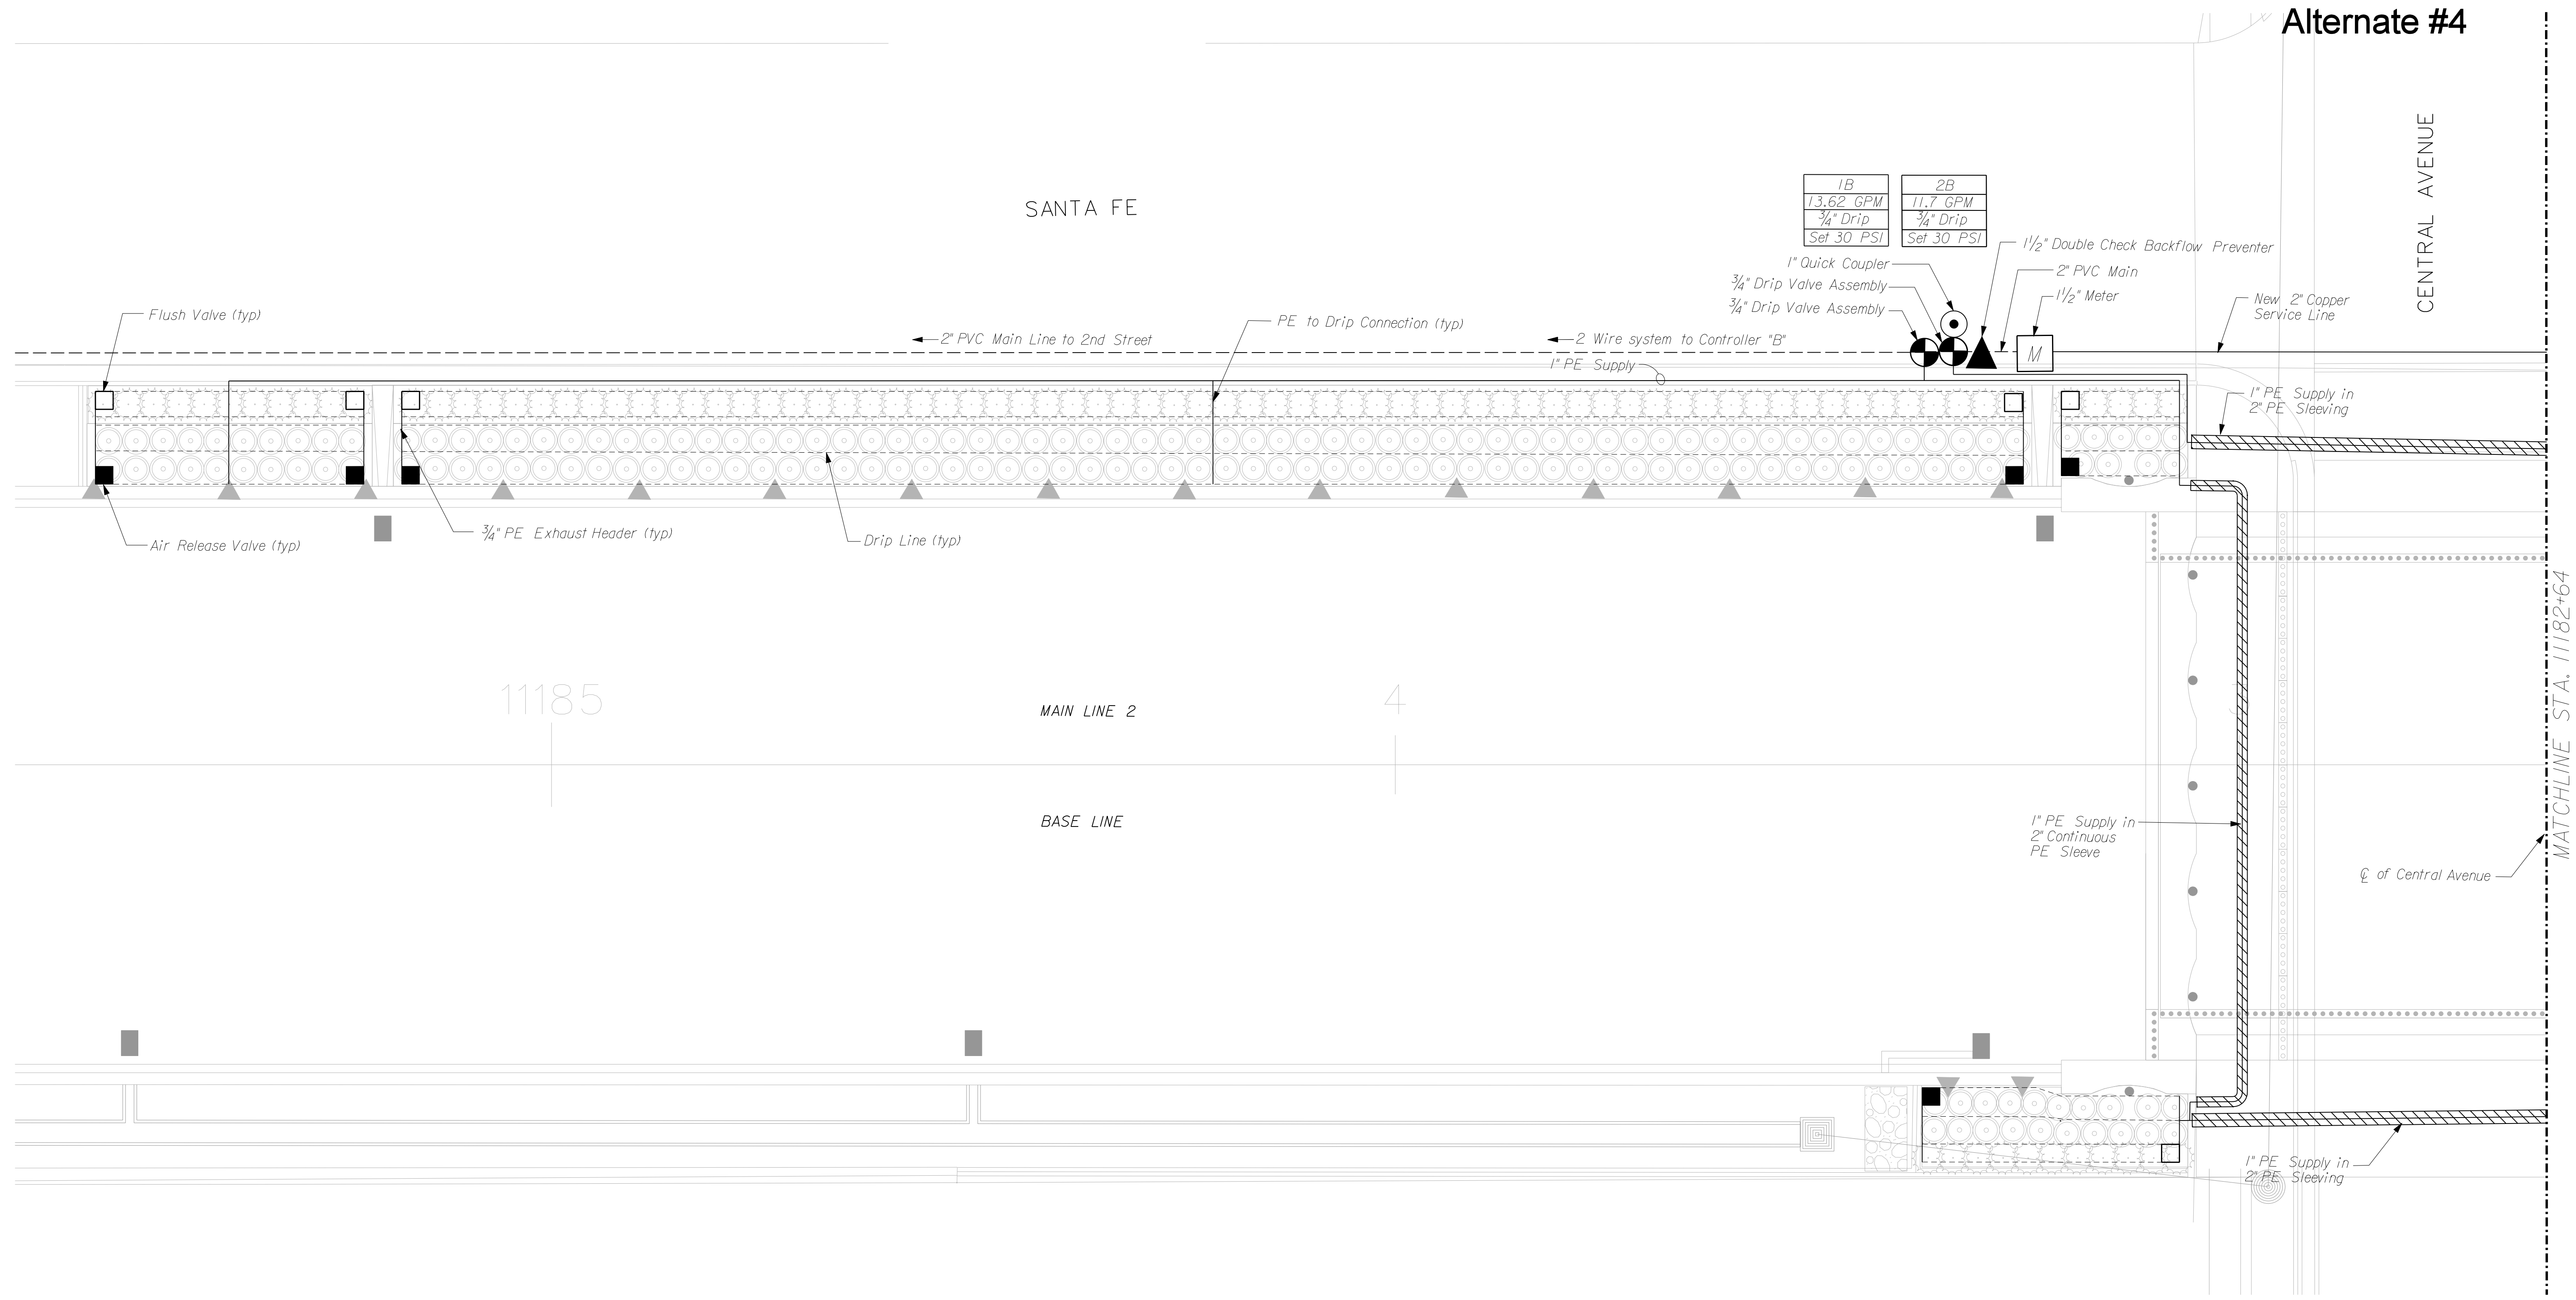

This sheet designed by:

**HNTB**  
ARCHITECTS ENGINEERS PLANNERS

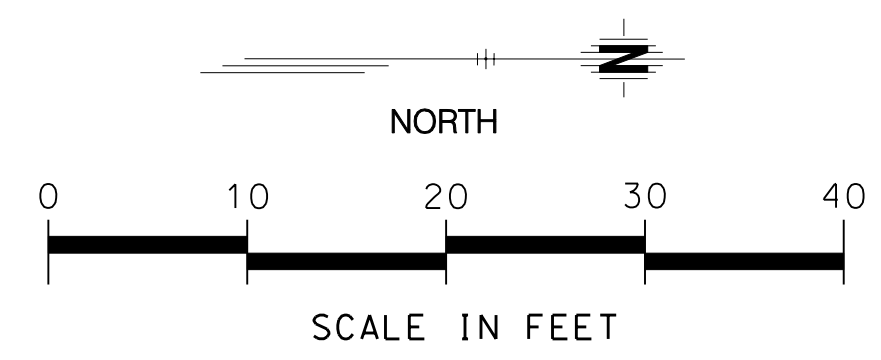

3				
2				
1				
NO.	DATE	REVISIONS	BY	APP'D
CITY OF WICHITA WICHITA CENTRAL CORRIDOR <b>IRRIGATION PLAN</b> CENTRAL AVENUE BRIDGE				
SHEET NO. 8 OF 13	SCALE: 1" = 10'-0"	APP'D:	QUANTITIES: JRK, KA	TRACED:
DESIGNED: JF	DETAILED: JRK, KA	QUAN. CK.: WP	TRACE CK.:	
DESIGN CK.: WP	DETAIL CK.: WSN			