


STATE	PROJECT NO.	YEAR	SHEET NO.	TOTAL SHEETS
KANSAS	472-84071	2005	LS3.10	

SANTA FE

Alternate #4

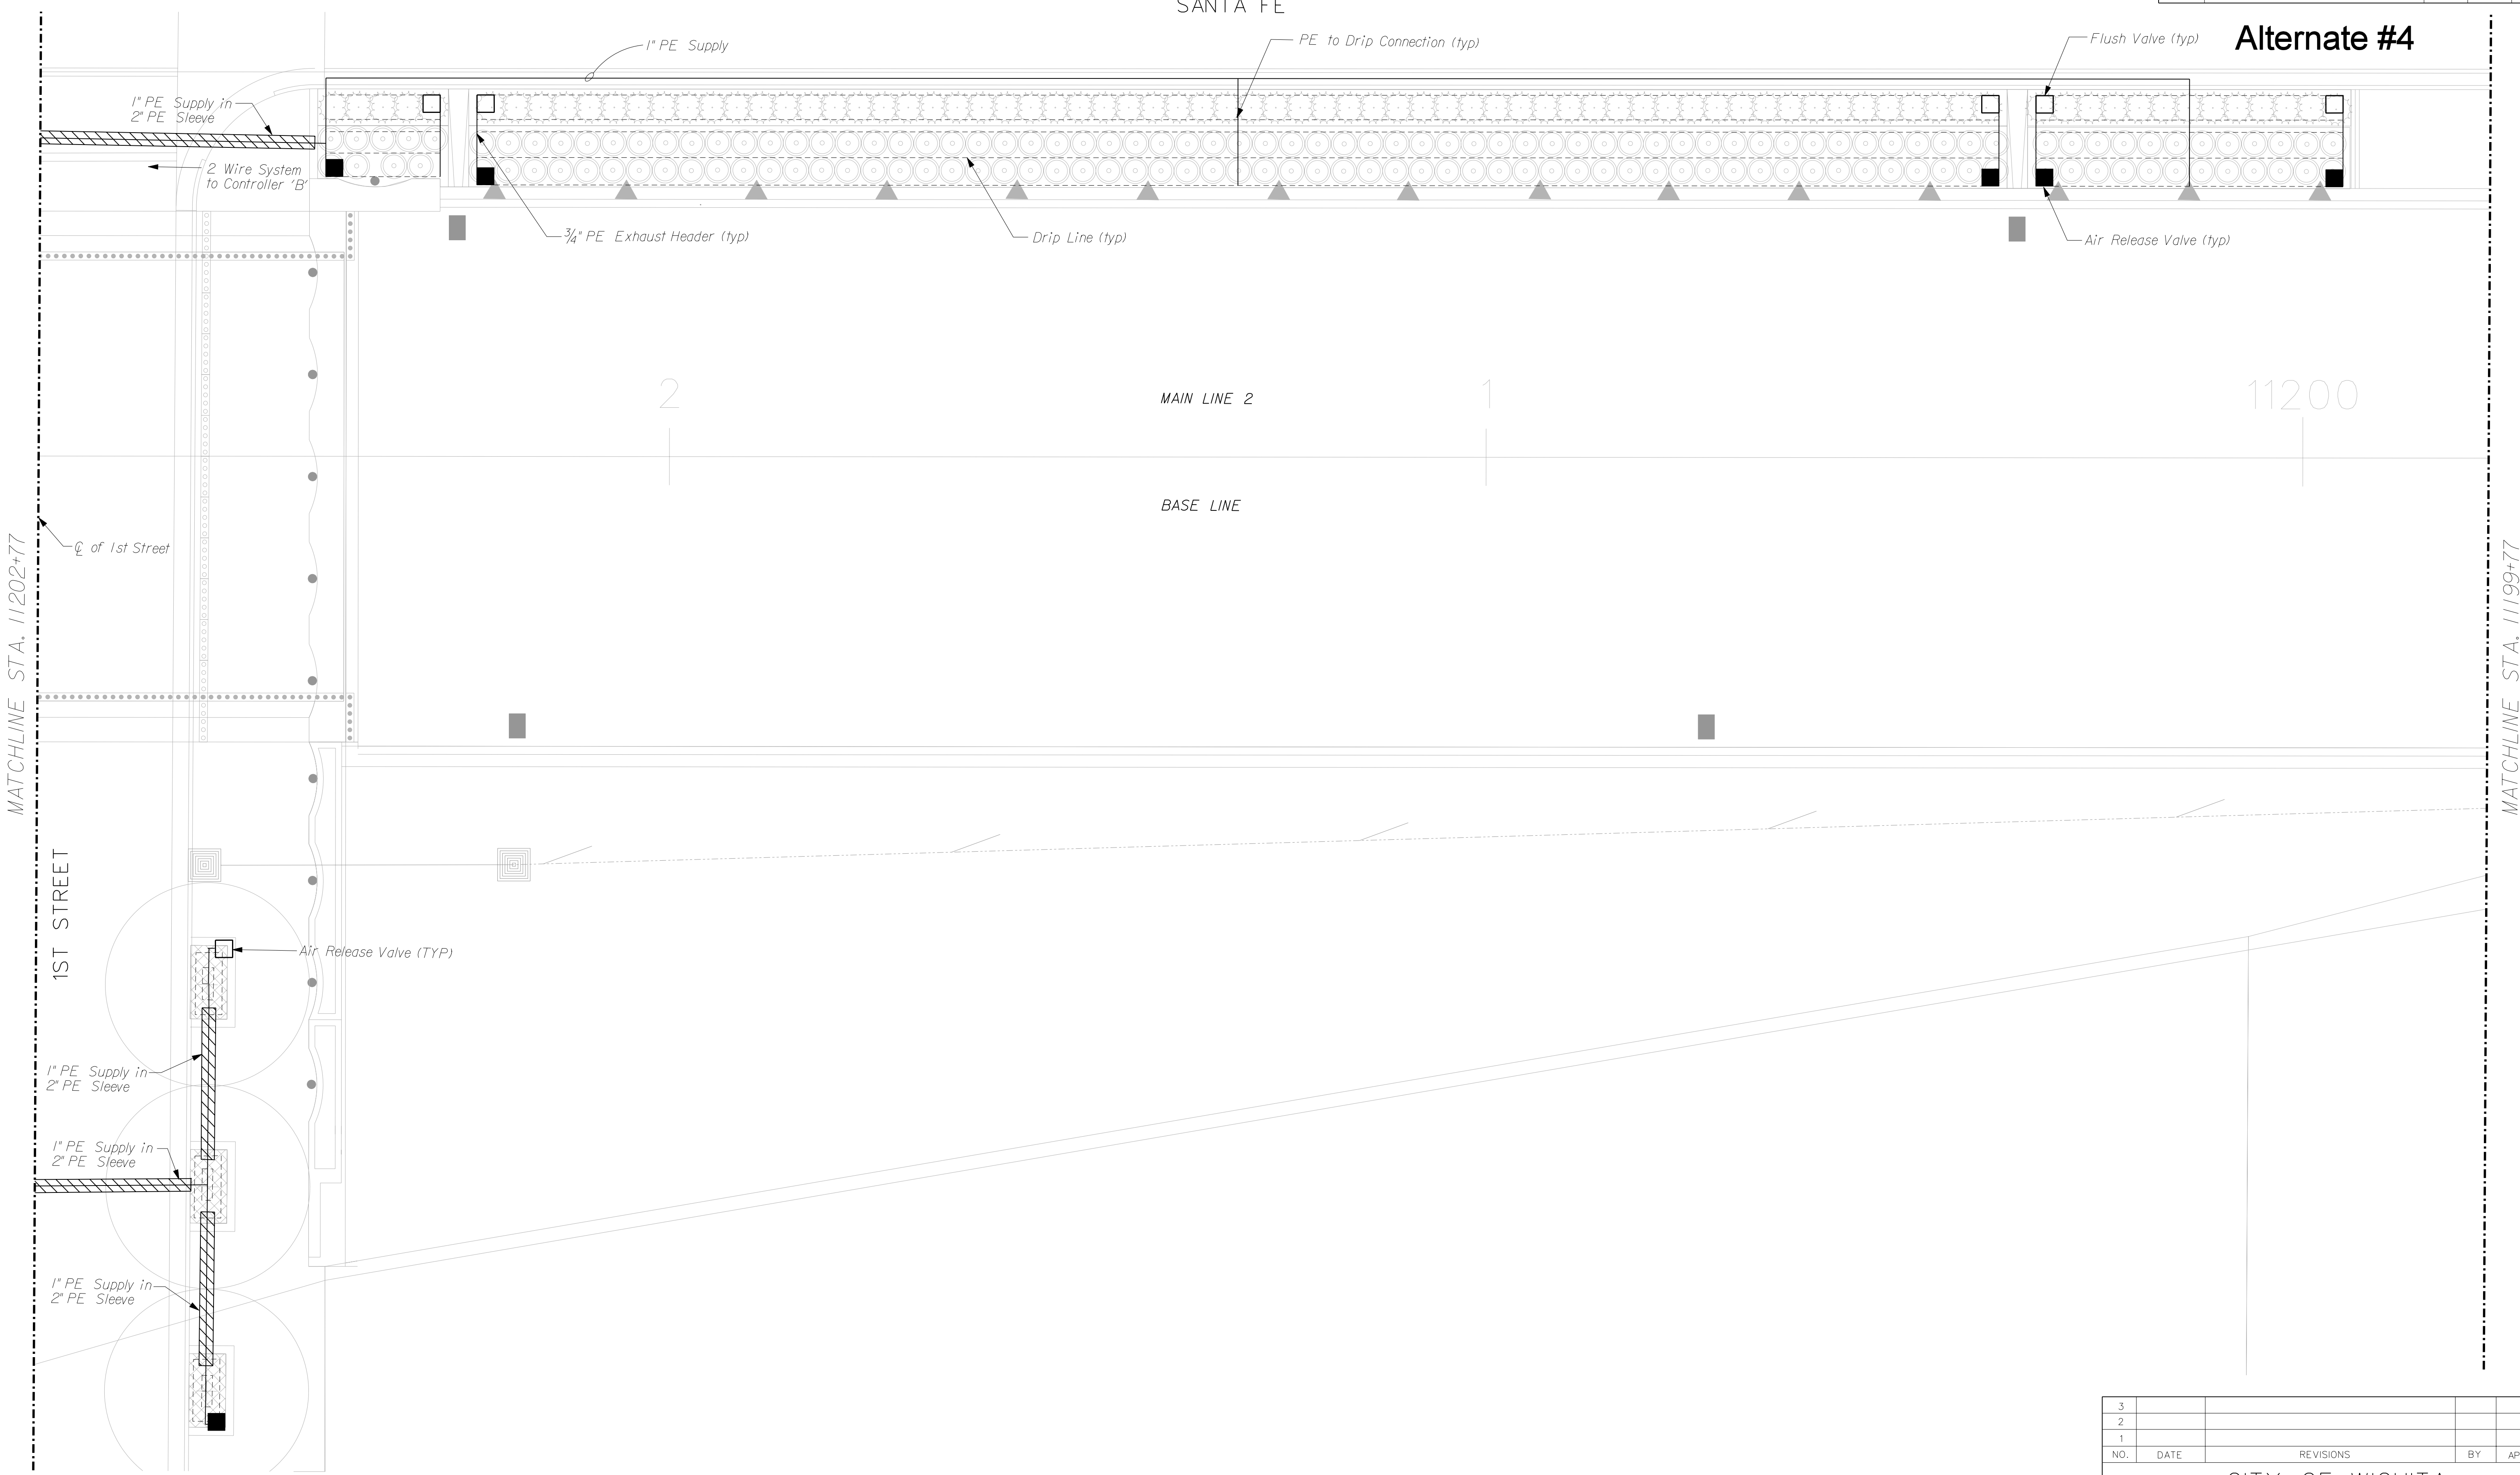


MATCHLINE STA. 11202+77


MATCHLINE STA. 11199+77

1ST STREET

This sheet designed by:



**HNTB**  
ARCHITECTS ENGINEERS PLANNERS

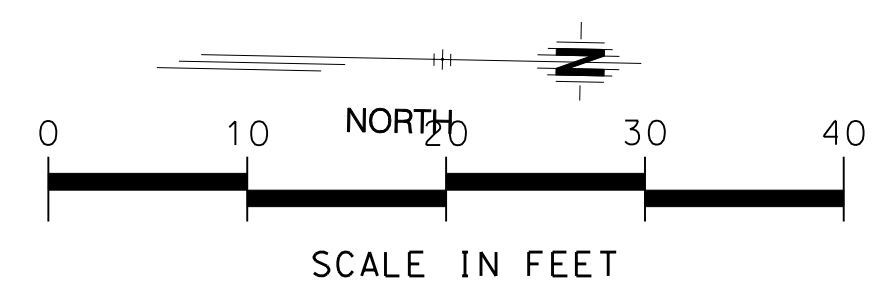

3				
2				
1				
NO.	DATE	REVISIONS	BY	APP'D
CITY OF WICHITA				
WICHITA CENTRAL CORRIDOR				
<b>IRRIGATION PLAN</b>				
1ST STREET BRIDGE				
SHEET NO. 10 OF 13	SCALE: 1" = 10'-0"	APP'D:		
DESIGNED: JF	DETAILED: JRK, KA	QUANTITIES: JRK, KA	TRACED:	
DESIGN CK.: WP	DETAIL CK.: WSN	QUAN. CK.: WP	TRACE CK.:	