


STATE	PROJECT NO.	YEAR	SHEET NO.	TOTAL SHEETS
KANSAS	472-84071	2005	LS3.12	

Alternate #4

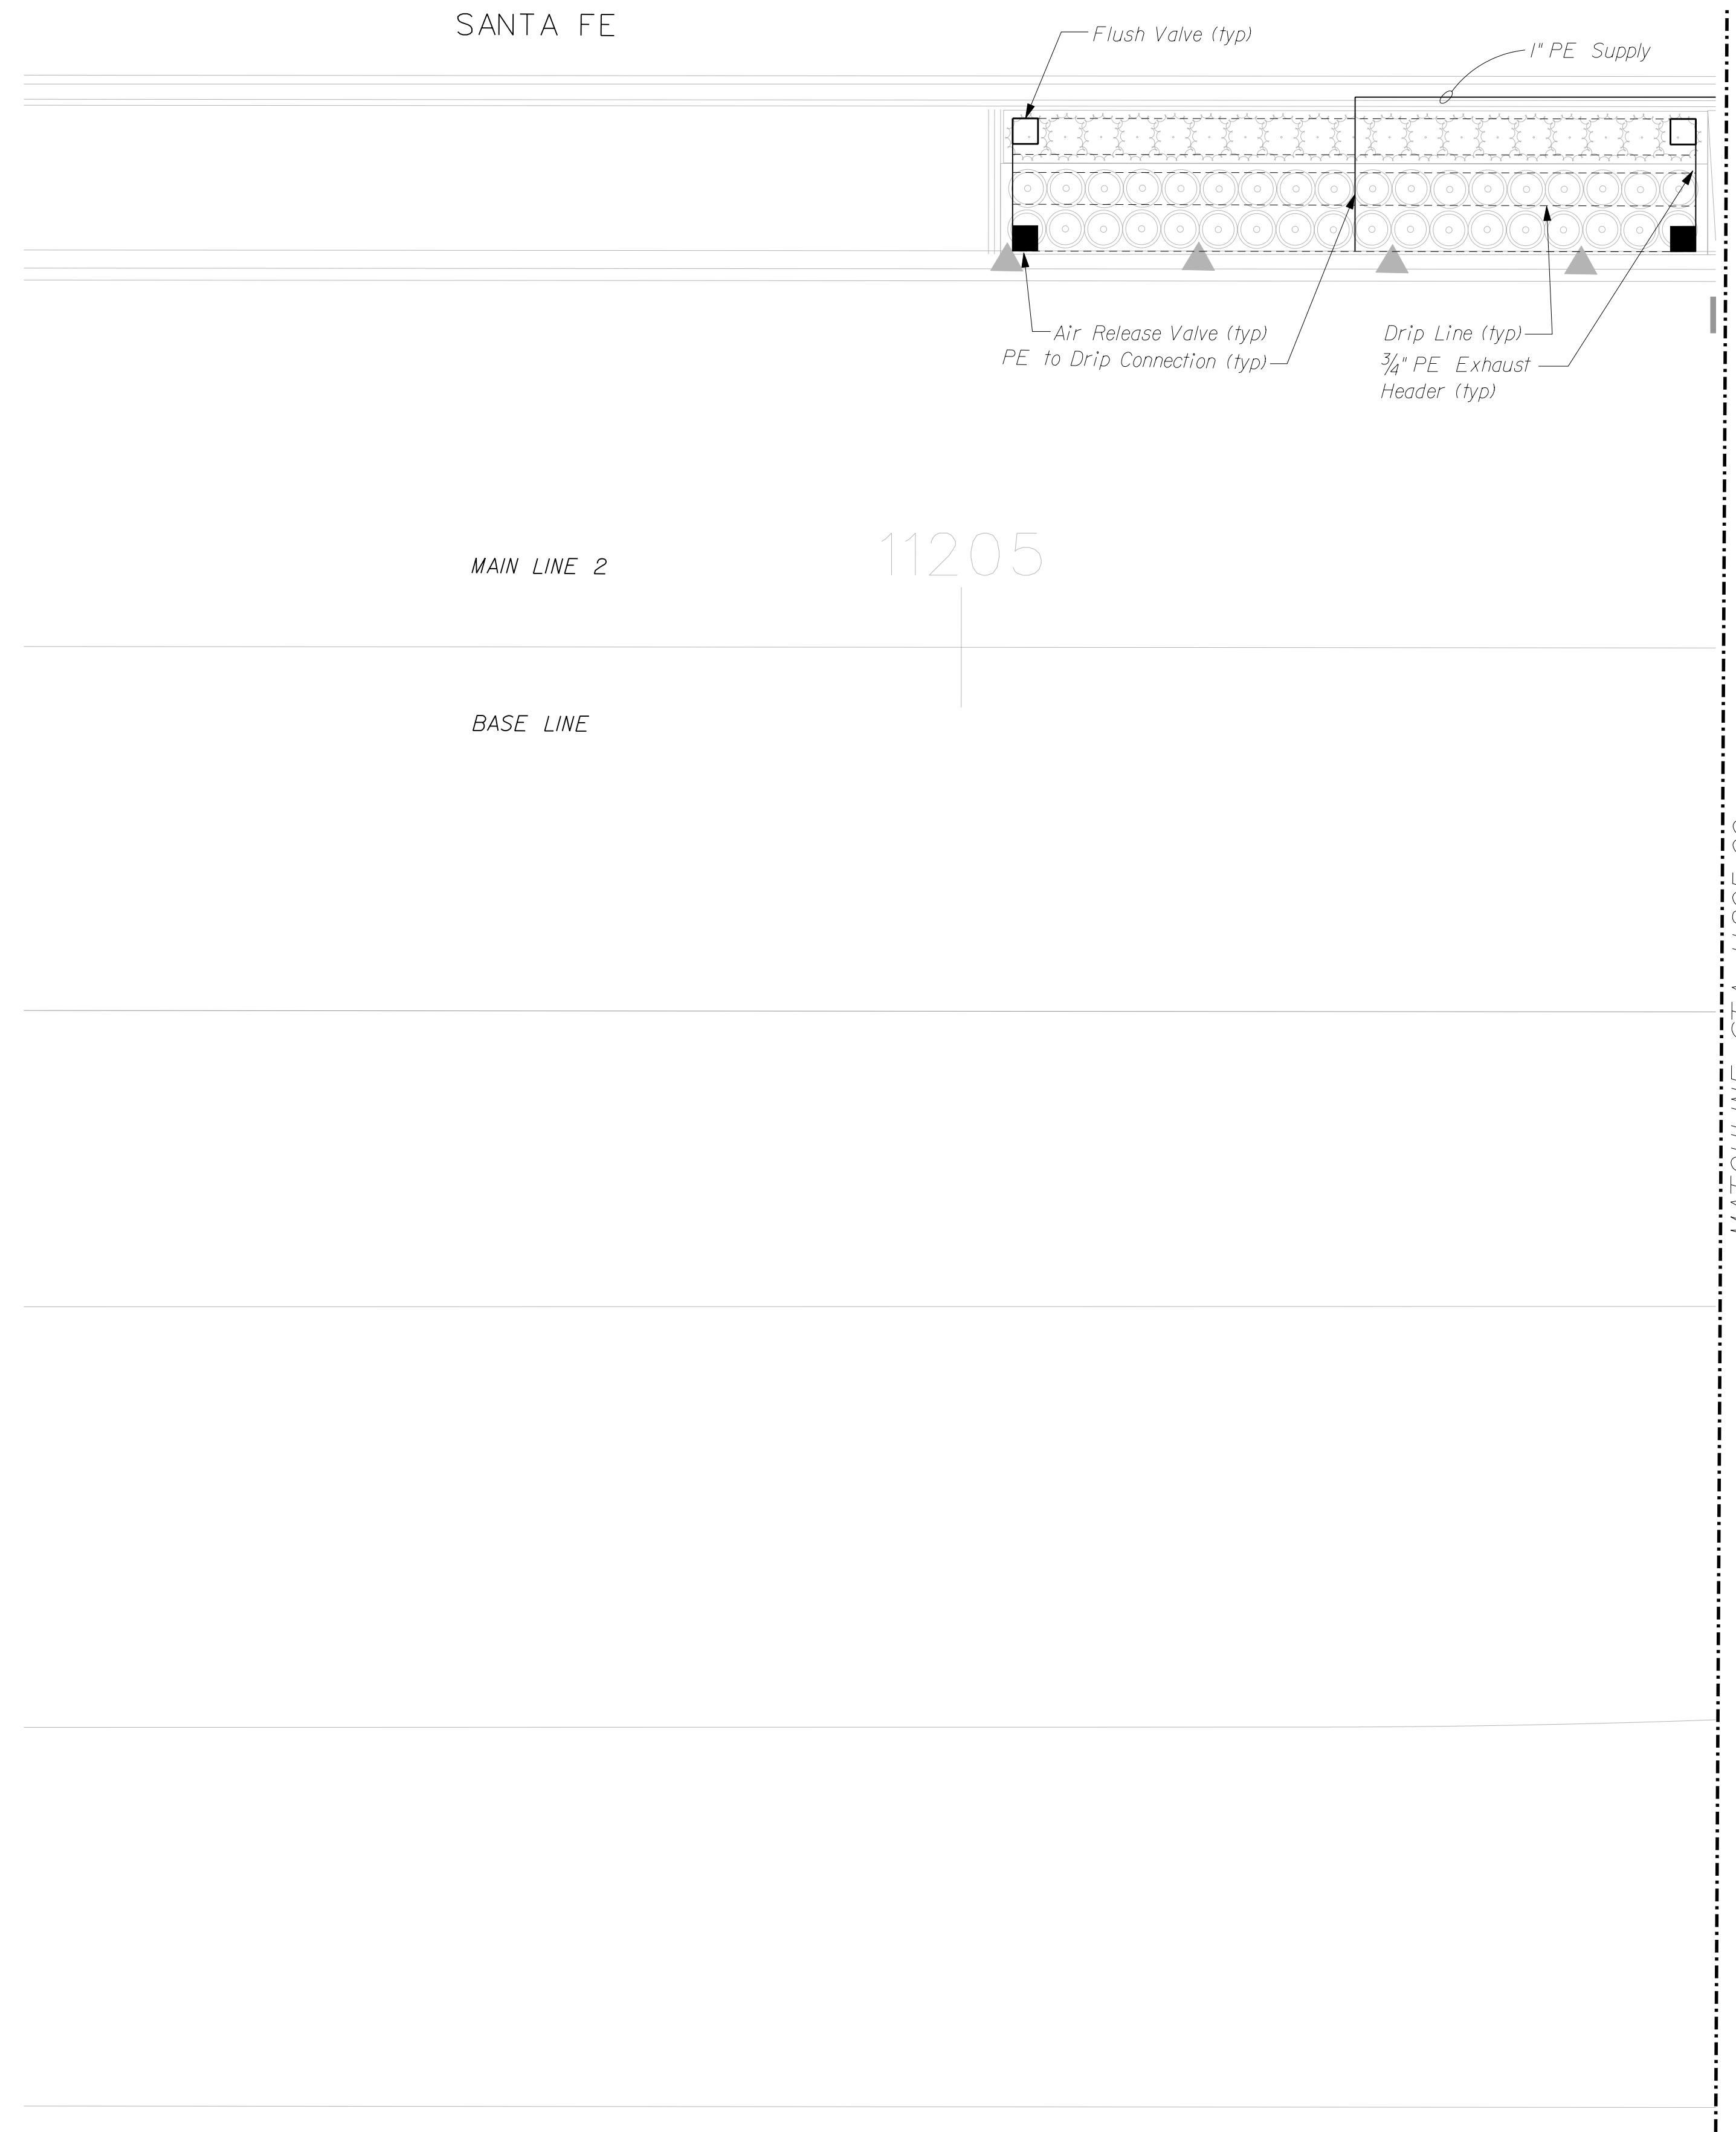


MAIN LINE 2

11205

BASE LINE

MATCHLINE STA. 11205+00

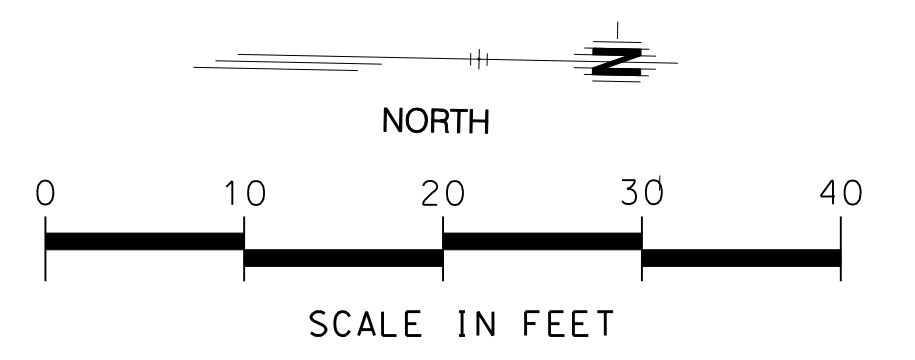


3				
2				
1				
NO.	DATE	REVISIONS	BY	APP'D

CITY OF WICHITA
 WICHITA CENTRAL CORRIDOR
IRRIGATION PLAN
 1ST STREET BRIDGE

SHEET NO. 10 OF 13	SCALE: 1" = 10'-0"	APP'D:	
DESIGNED: JF	DETAILED: JRK, KA	QUANTITIES: JRK, KA	TRACED:
DESIGN CK.: WP	DETAIL CK.: WSN	QUAN. CK.: WP	TRACE CK.:

This sheet designed by:



HNTB
 ARCHITECTS ENGINEERS PLANNERS