
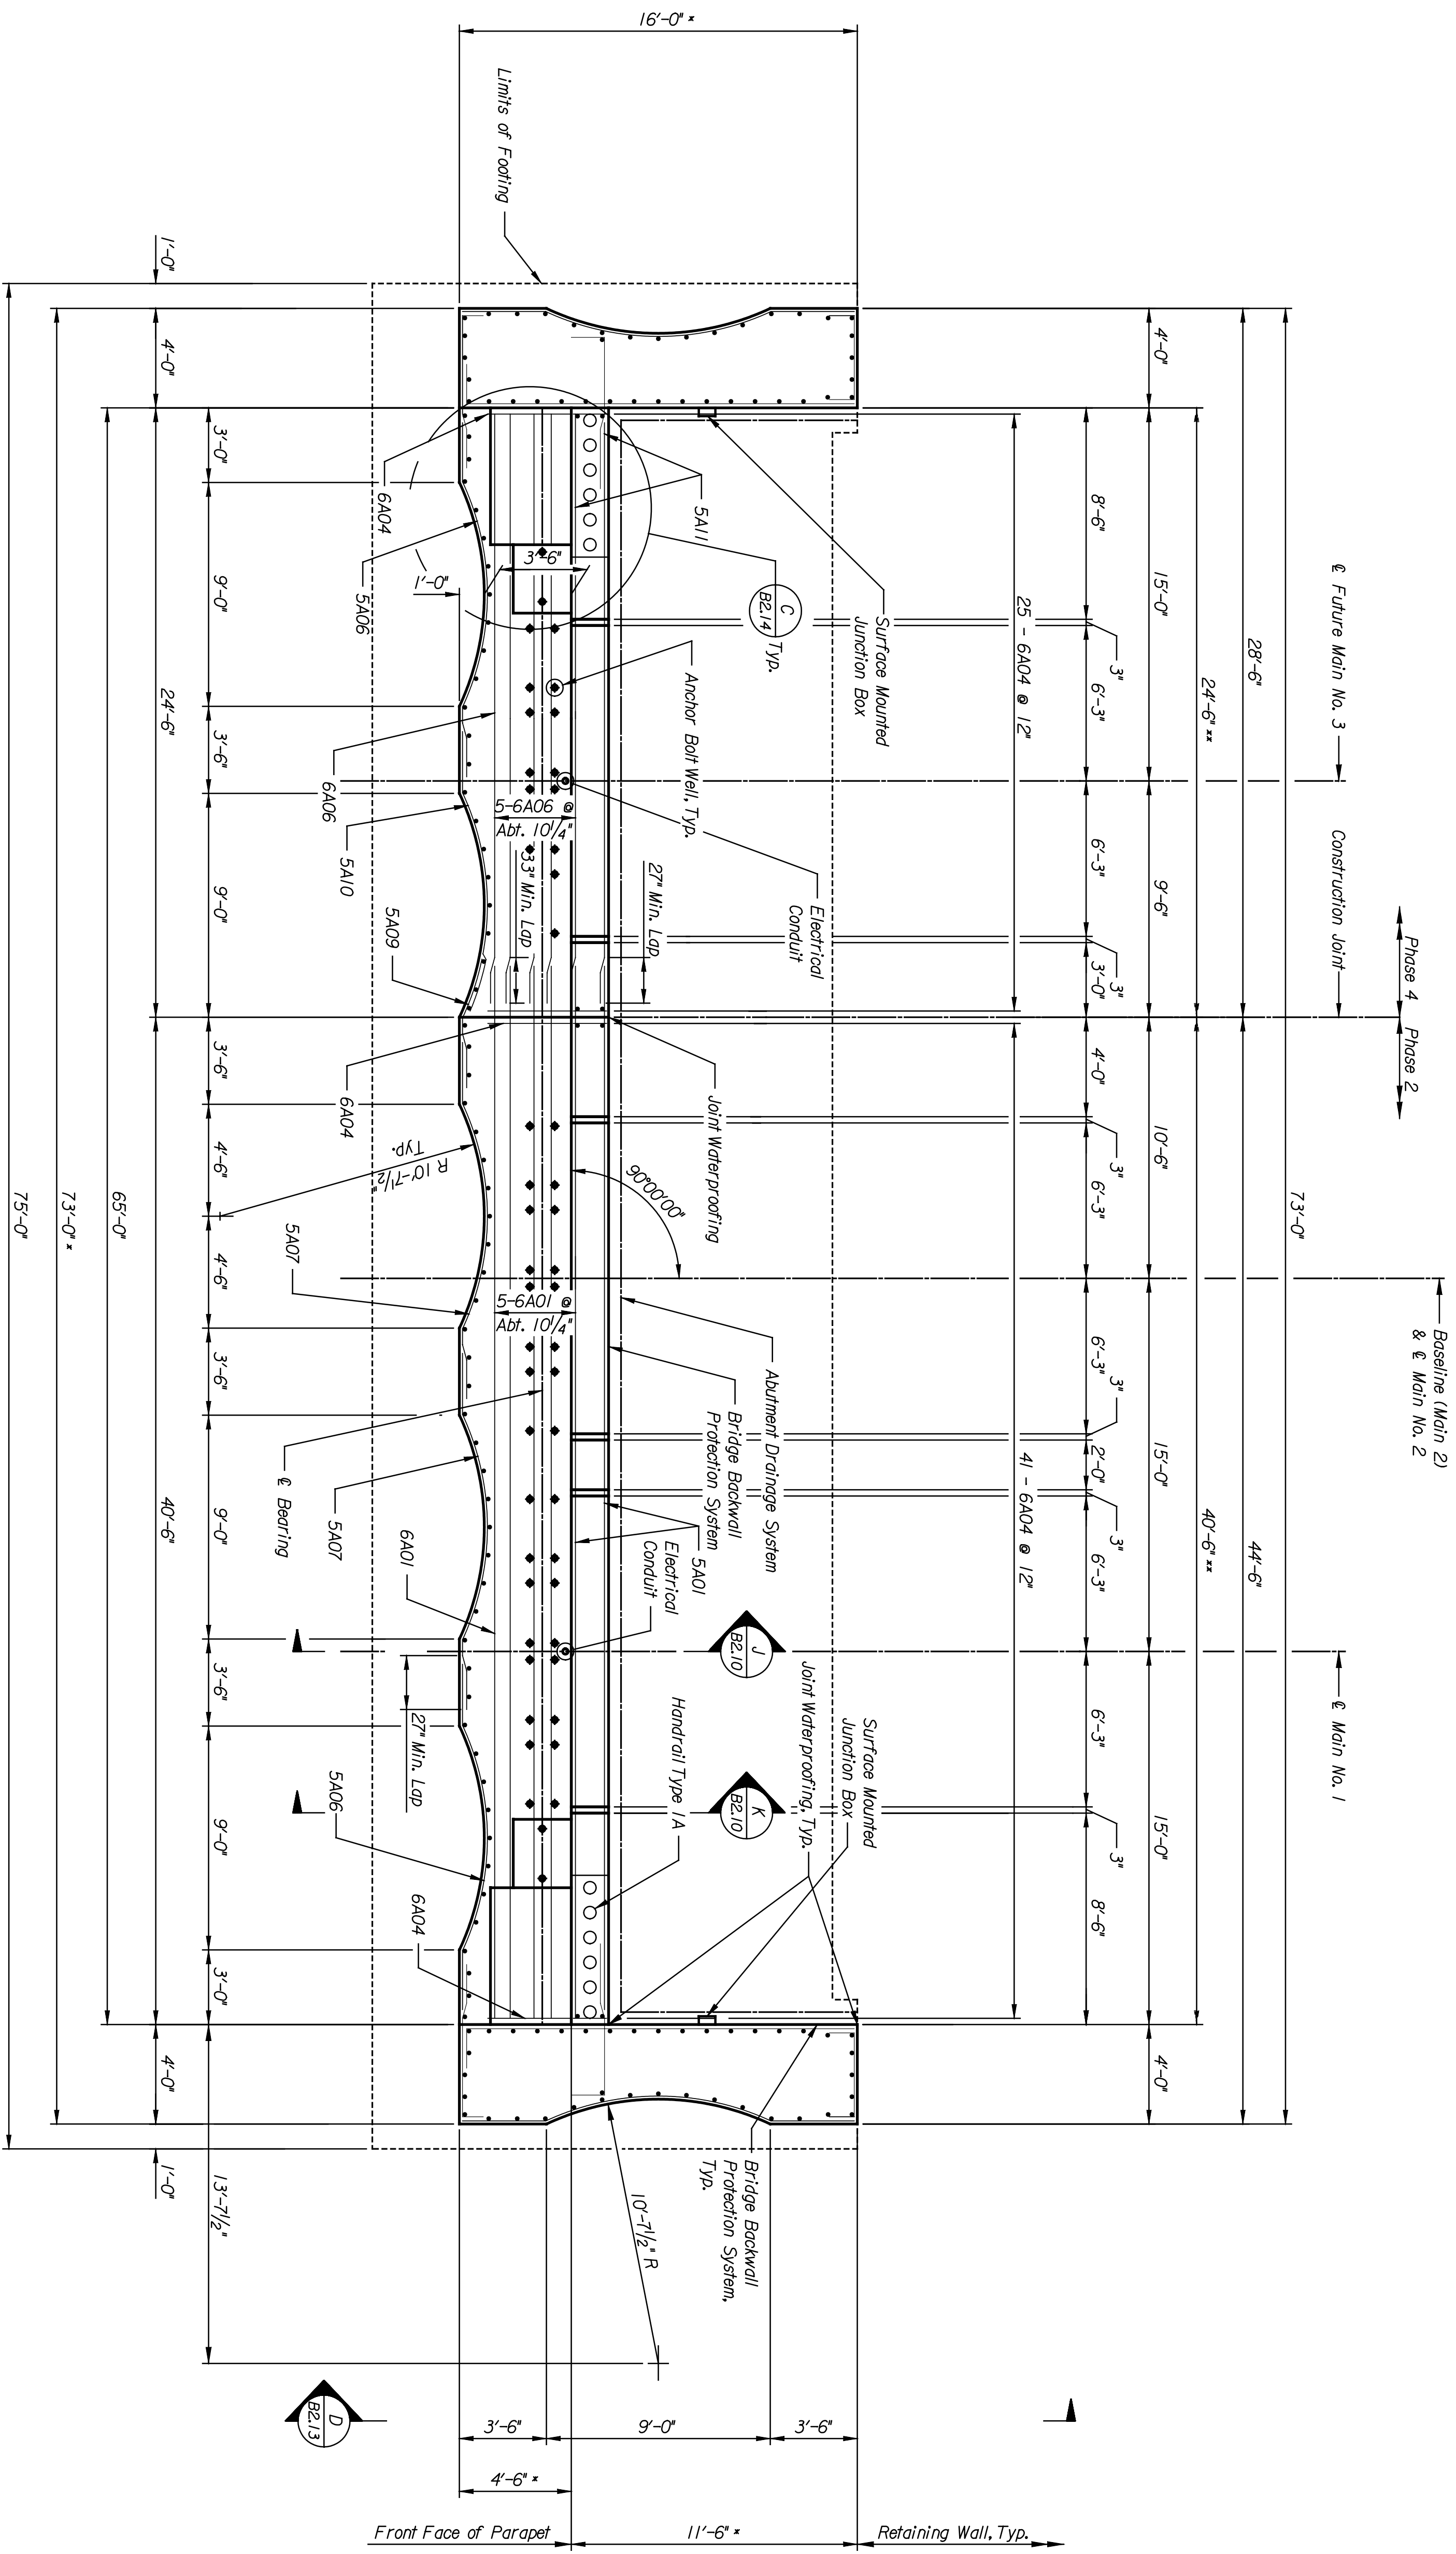


BY	DATE

Plotted on: 04-JAN-2005 11:41 \*time\*  
 scindrell Plot Queue: #queue\*  
 Plot Scale: #scale\* Pen Table: #pentables  
 Design Filename: k:\b29049\BridgesDec2004\Baliard Lighting Alternate\13thStreet\drawings\107.dgn.

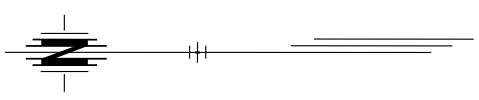

**PLAN**  
 Scale: 1/4" = 1'-0"

**PNTEB**  
 ARCHITECTS ENGINEERS PLANNERS

This sheet designed by:

STATE	PROJECT NO.	YEAR	SHEET NO.	TOTAL SHEETS
KANSAS	472-84071	2005	BL2.9	

NOTES:  
 Refer to Abutment No. 1 for Abutment Notes.

NOTE:  
 \* Limits of Concrete Masonry, Coating, Concrete Sealer and Grout Protection System.  
 \*\* Limits of Bridge Backwall Protection.

SHEET NO.		OF		SCALE AS NOTED		APP'D.	
DESIGNED BY	KRO	SCALE	AS NOTED	APP'D.	QUANTITIES	DJJ	TRACED
DESIGN CK.	DMH	DATE	DMH	DATE	QUANTITIES	DMH	TRACED CK.
NO.		DATE		REVISIONS		BY	
1							
2							
3							

**CITY OF WICHITA**  
**WICHITA CENTRAL CORRIDOR**  
 ALTERNATE 5  
 13TH STREET  
 ABUTMENT NO. 2 PLAN

LOCATION: RMF BR 201A WICHITA, KS LINE SEGMENT 7400