


BY	DATE

PNTB
 ARCHITECTS ENGINEERS PLANNERS

This sheet designed by:

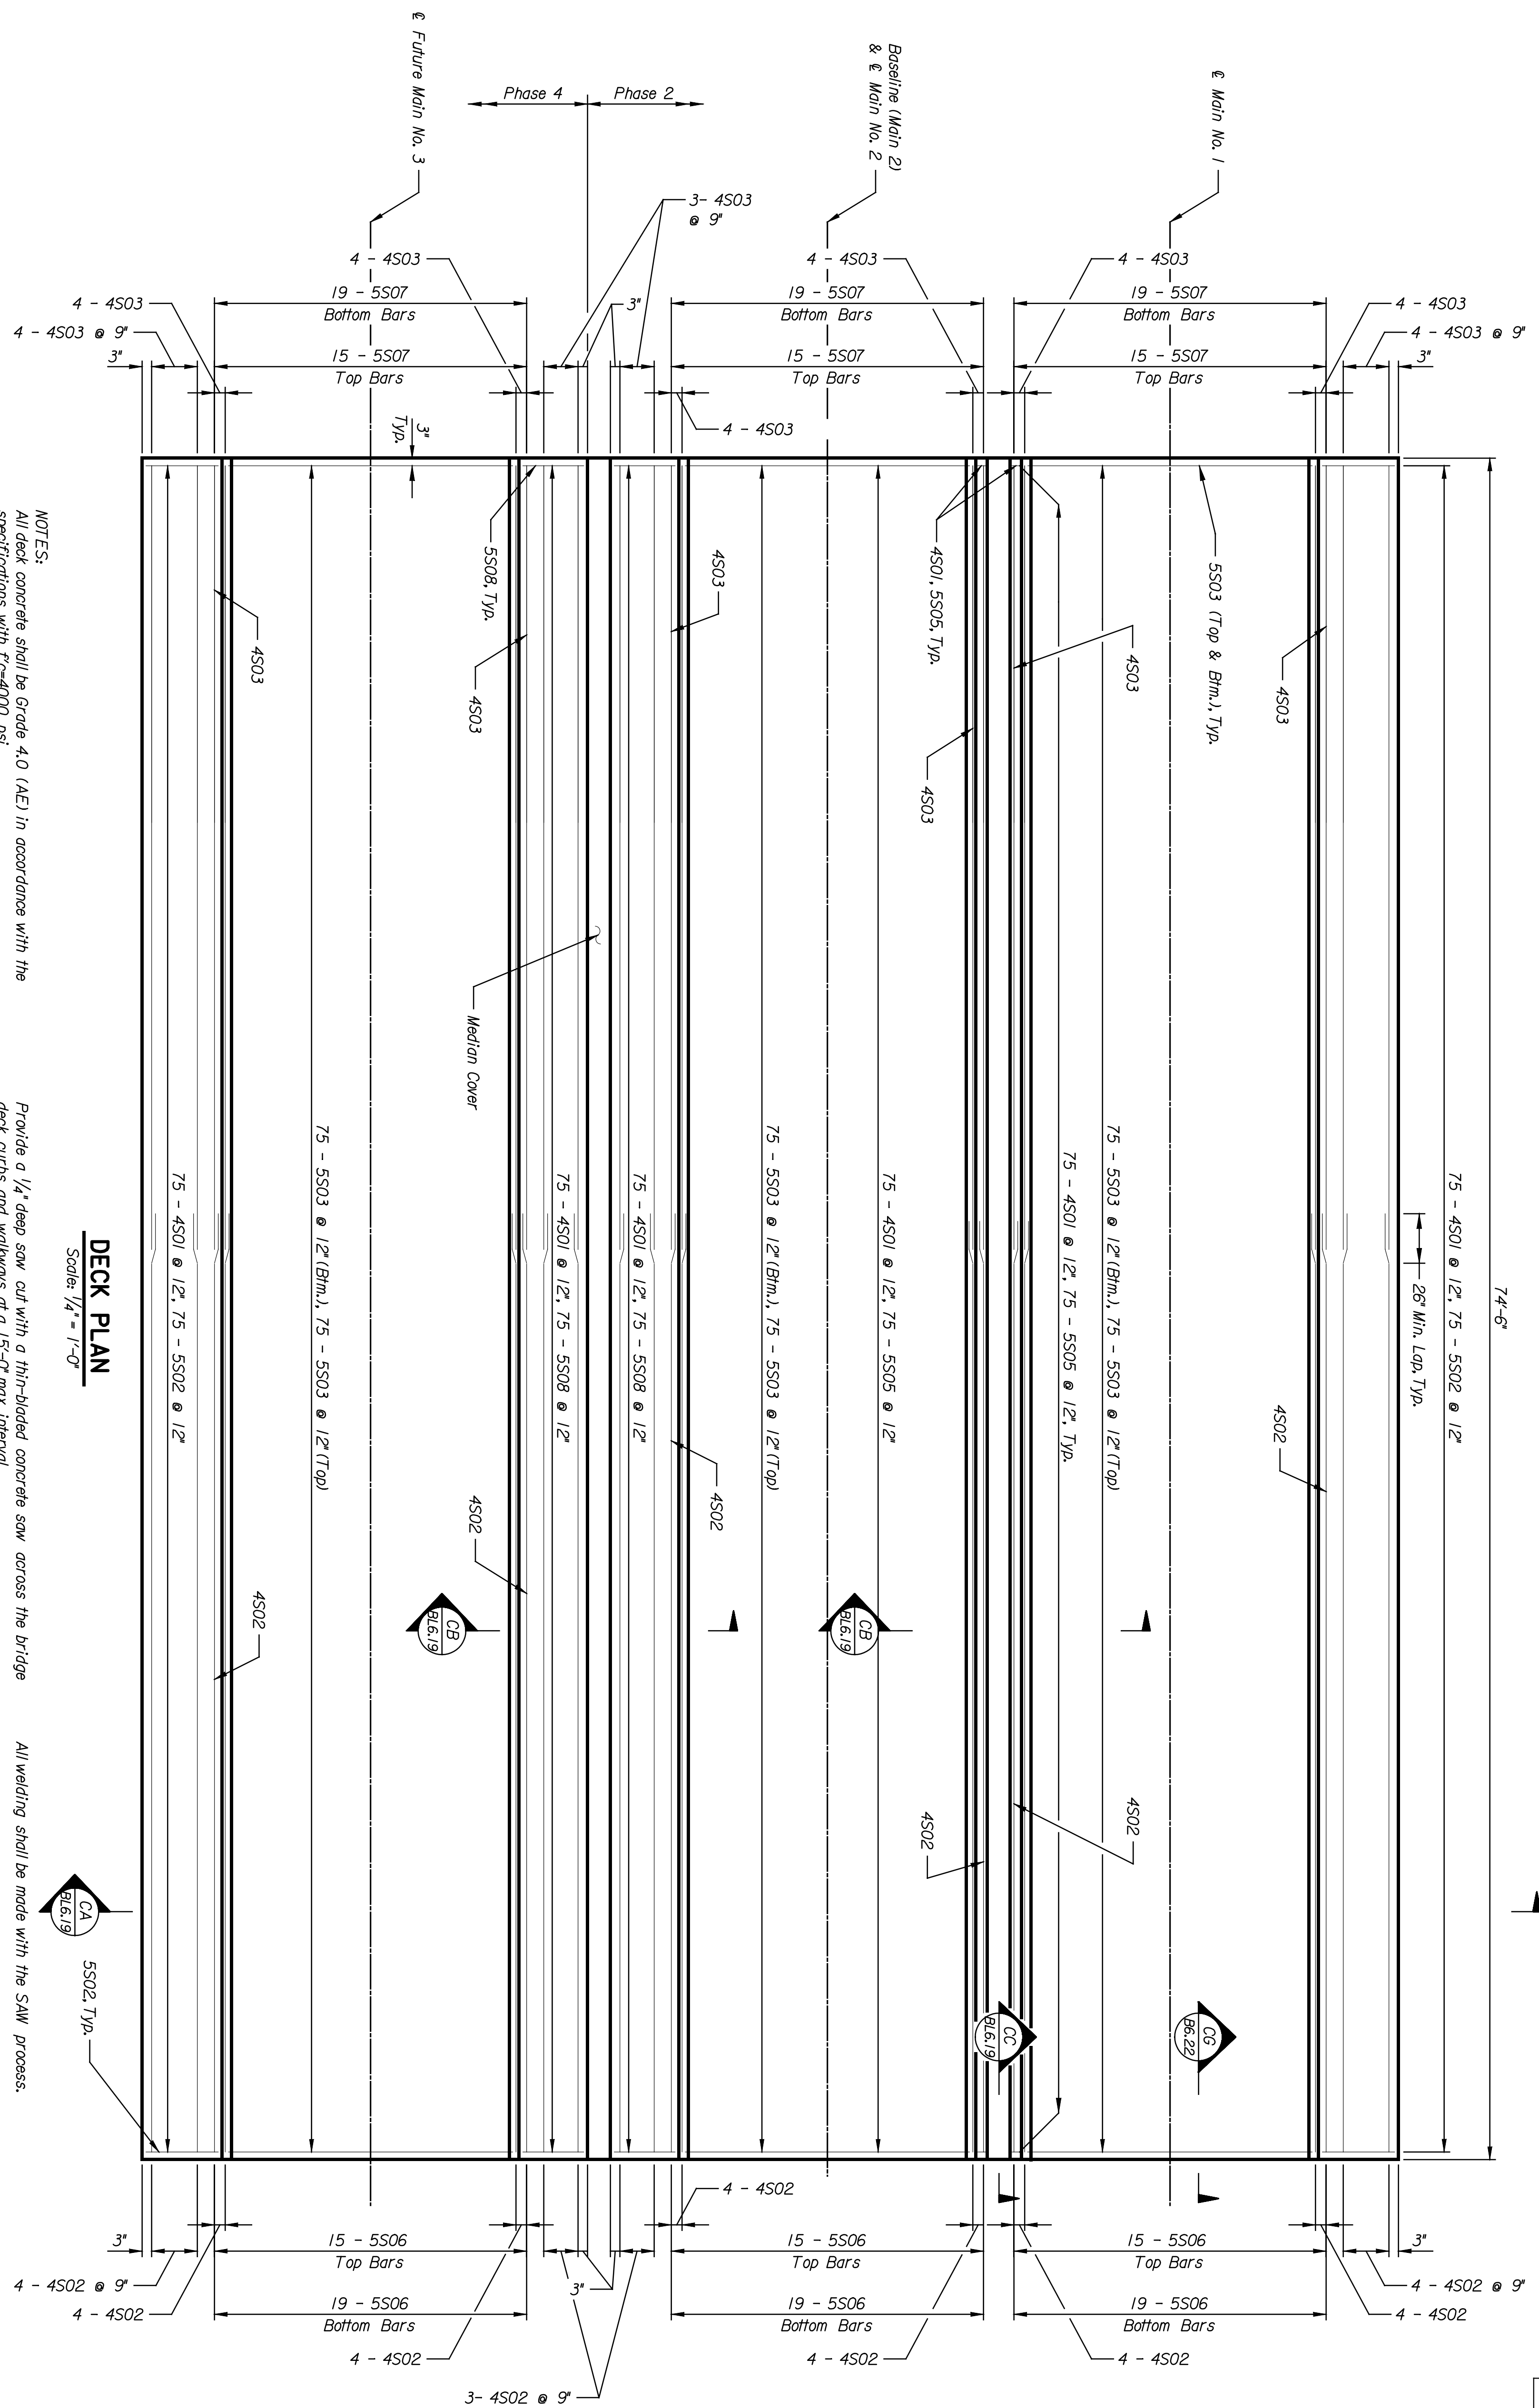

DECK PLAN
 Scale: 1/4" = 1'-0"

NOTES:
 All deck concrete shall be Grade 4.0 (A/E) in accordance with the specifications with f'c=4000 psi.
 All reinforcing steel shall conform to ASTM A615, Grade 60.
 All epoxy-coated reinforcing shall conform to ASTM A775.
 All deck, ballast curb and walkway reinforcing shall be epoxy-coated.
 Cast in place concrete for handrail panel construction. See sheet BL6.19 & BL6.21 for layout & details. Cast embed plates in walkways for Bridge Handrail Type 1, per layout and details on sheet BL6.20.
 Exposed concrete edges shall be chamfered 3/4" unless noted otherwise.
 Provide a broom finish on the top surface of the walkway.

Provide a 1/4" deep saw cut with a thin-bladed concrete saw across the bridge deck, curbs and walkways at a 15'-0" max interval.
 Apply an epoxy binder between the deck and walkway support.
 Median Covers are subsidiary to deck concrete.
 Steel for median covers shall conform to ASTM A36 or ASTM A709.
 Median covers shall have a raised-diamond pattern and conform to ASTM A786.
 Welding shall conform to the AREMA Manual for Railway Engineering and the Bridge Welding Code, AWS D1.5M/D1.5.
 All weld metal shall be equivalent to the base metal in strength, corrosion resistance and painted appearance.

All welding shall be made with the SAW process.
 Median cover plates shall be hot-dipped galvanized in accordance to ASTM A123.
 The bottom surface of median cover plates shall be painted to match the steel girders.
 The bottom of the deck, between girders shall be painted to match the steel girders.
 Concrete surface preparation in accordance with SSPC-SP 3, "Surface Preparation of Concrete"
 Apply two field coats of paint with a water-borne acrylic finish paint, a minimum of 3.0 mils dft/coat.

3					
2					
1					

REVISIONS

NO.	DATE	BY	APP'D.

CITY OF WICHITA
WICHITA CENTRAL CORRIDOR
 ALTERNATE 5
 1ST STREET
 DECK PLAN

SHEET NO.	OF	SCALE	AS NOTED	APP'D.
DESIGNED	BY	DRAWN	CHECKED	DATE
DESIGN	BY	DRAWN	CHECKED	DATE

LOCATION: RWSF BR. 20.2 WICHITA, KS
 LINE SEGMENT 1400

STATE	PROJECT NO.	YEAR	SHEET NO.	TOTAL SHEETS
KANSAS	472-84071	2005	BL6.18	