
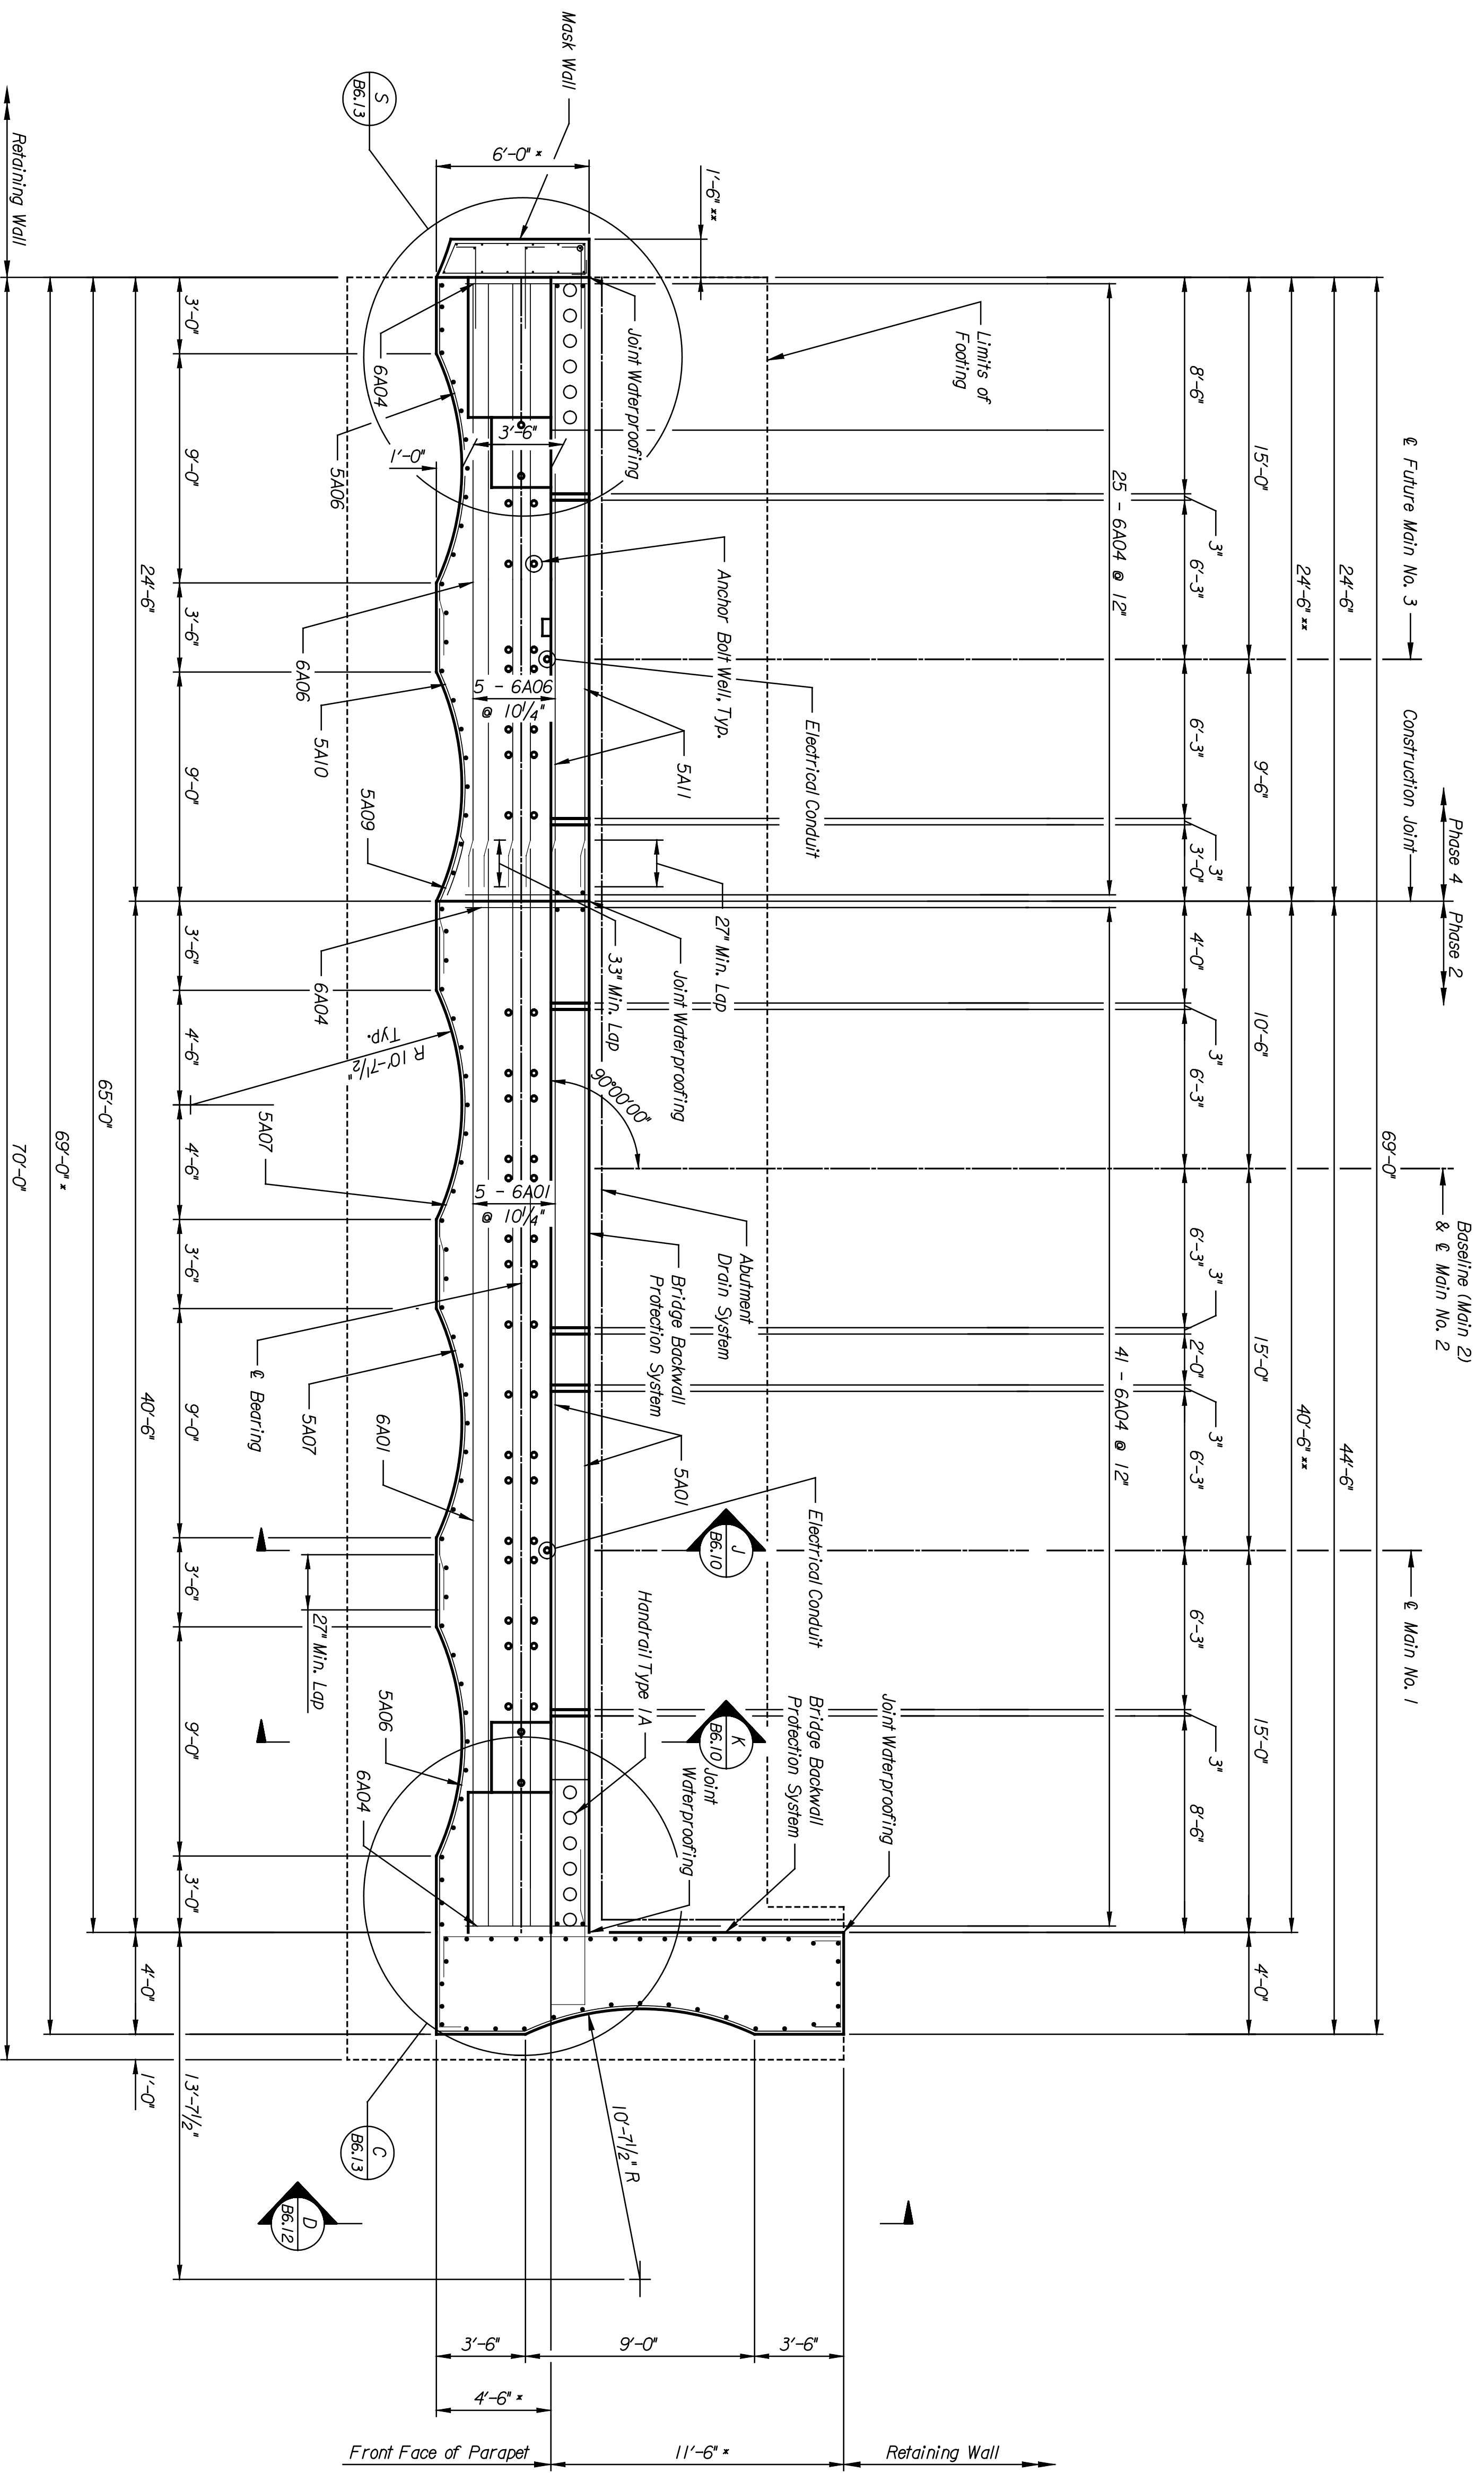


	BY	DATE

Plotted on: 04-JAN-2005 11:21 *time*
 scindrell Plot Queue: #queue*
 Plot Scale: #scale* Pen Table: #pentables
 Design Filename: k:\b29049\BridgesDec2004\Baliard Lighting Alternate\01s\Street\drawings\fl07.dgn.

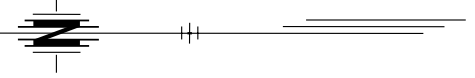

PLAN
 Scale: 1/4" = 1'-0"

PNTEB
 ARCHITECTS ENGINEERS PLANNERS

This sheet designed by:

STATE	PROJECT NO.	YEAR	SHEET NO.	TOTAL SHEETS
KANSAS	472-84071	2005	BL6.9	

NOTES:
 Refer to Abutment No. 1 for Abutment Notes.

NOTE:
 * Limits of Concrete Masonry Coating, Concrete Sealer and Graffiti Protection System.
 ** Limits of Bridge Bockwall Protection.

LOCATION: RWSF BR. 20.2	WICHITA, KS	LINE SEGMENT 7400
SHEET NO. 05	SCALE AS NOTED	APP'D.
DESIGNED: EKD	DRAWN: DJL	QUANTITIES: DJL
DESIGN CK.: DMH	CHECKED: JWH	TRACED: DMH
		DATE: G.C. - DMH
CITY OF WICHITA		
WICHITA CENTRAL CORRIDOR		
ALTERNATE 5		
1ST STREET		
ABUTMENT NO. 2 PLAN		
NO.	DATE	REVISIONS
3		
2		
1		
		BY
		APP'D.