
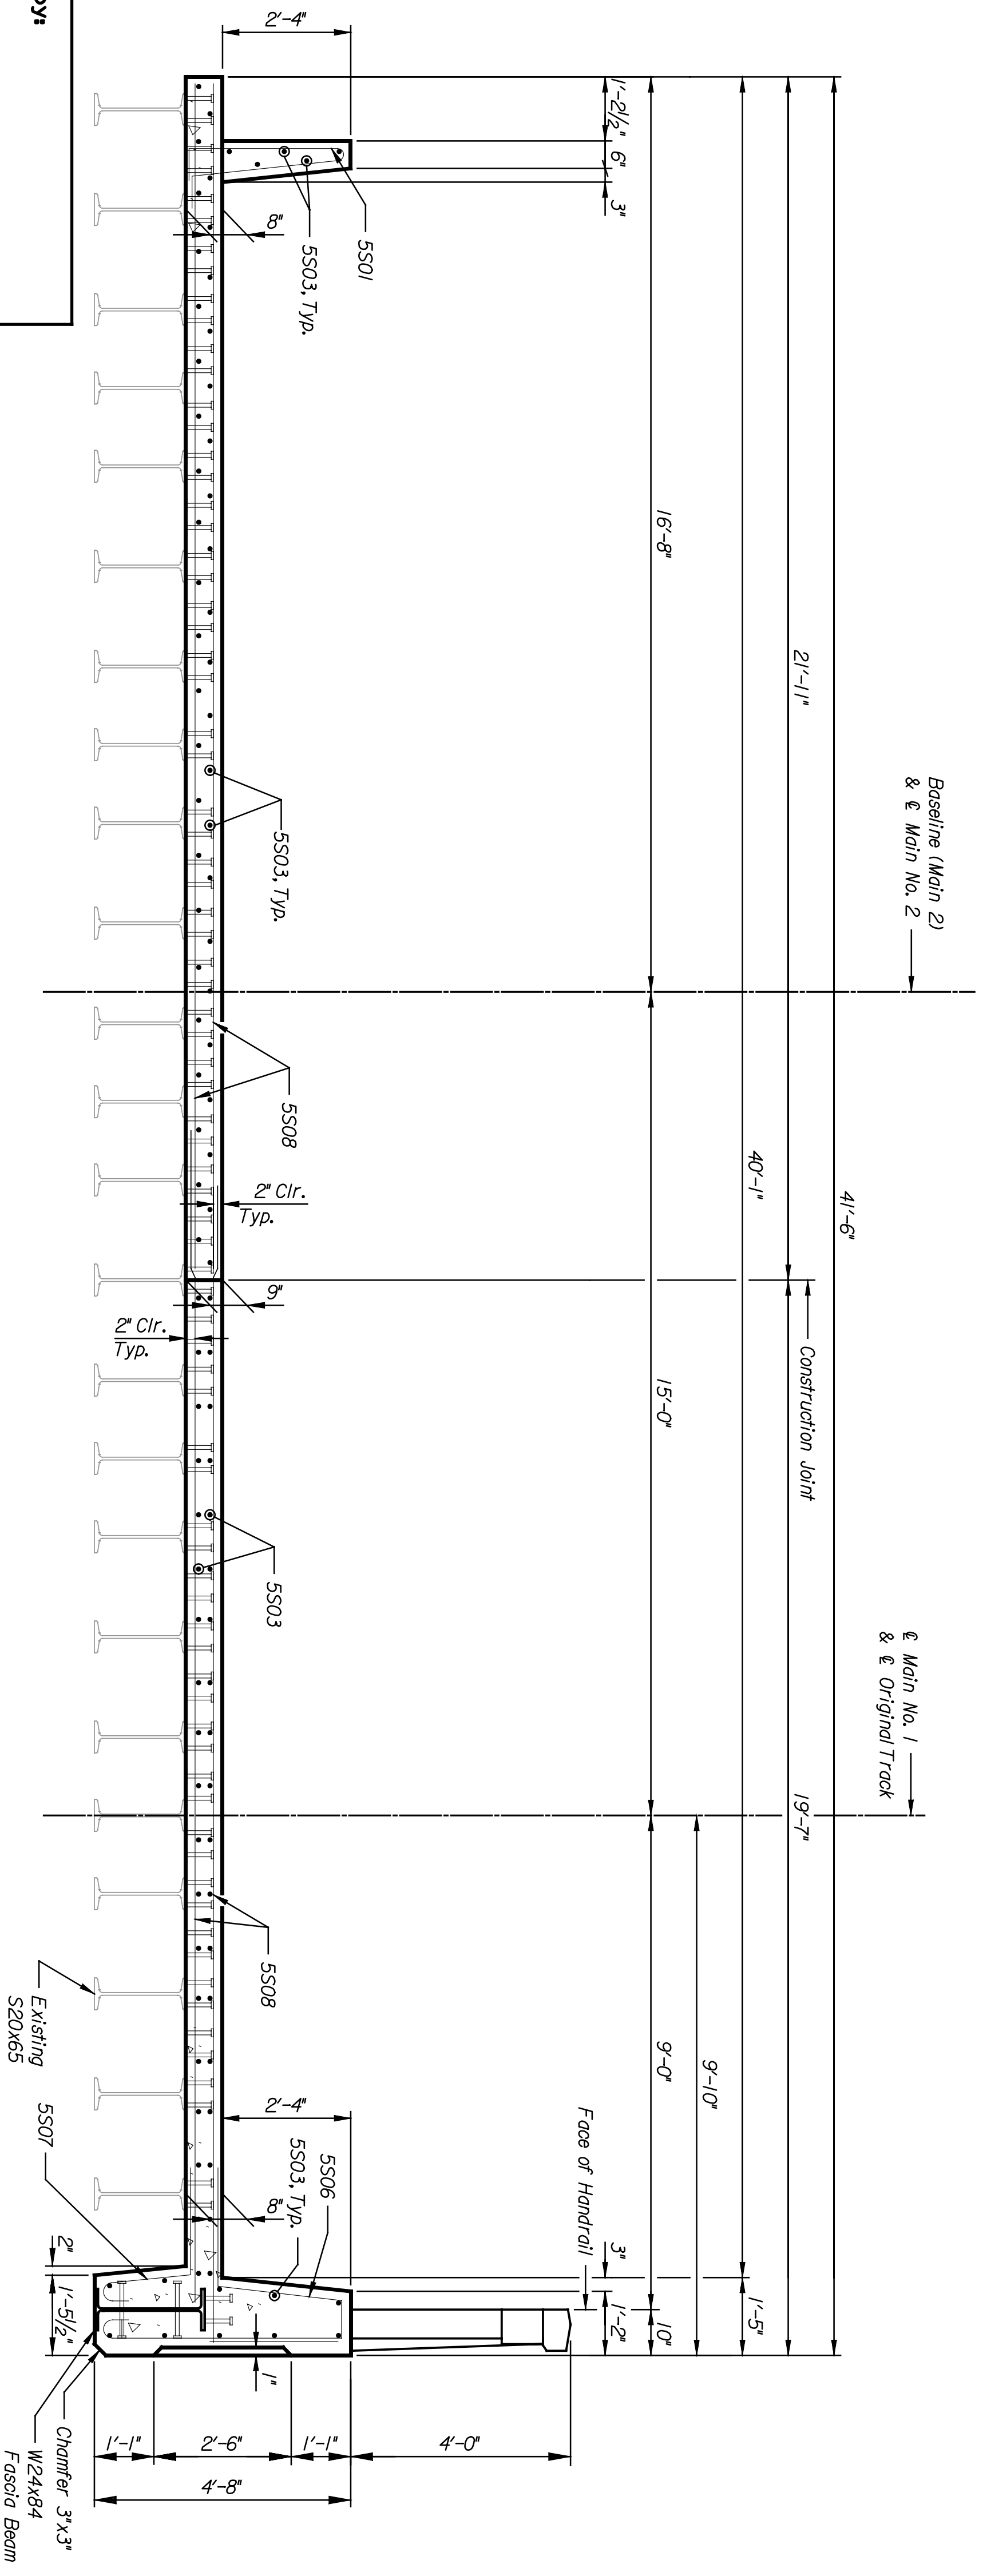


BY	DATE

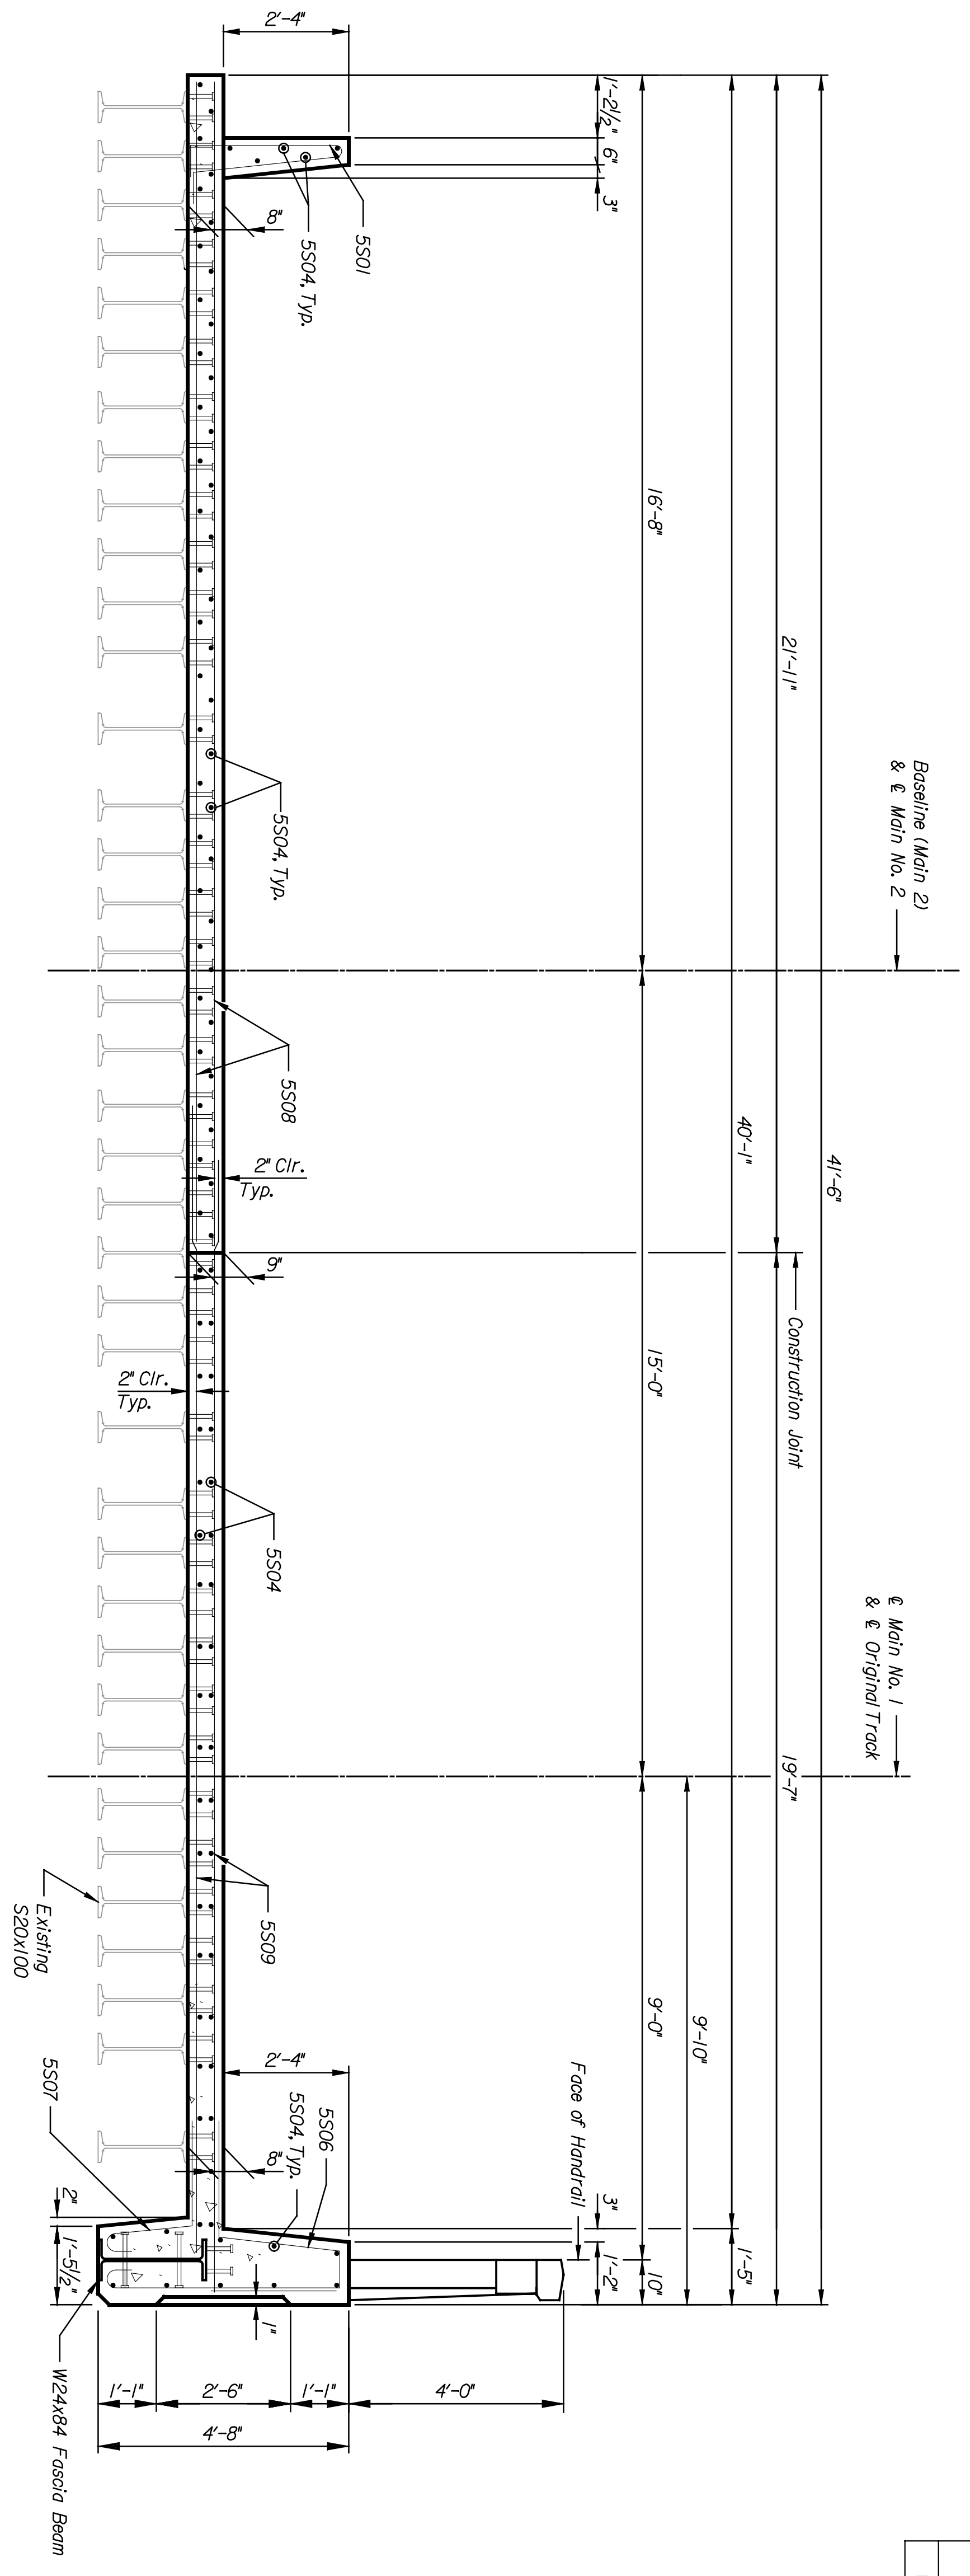

STATE	PROJECT NO.	YEAR	SHEET NO.	TOTAL SHEETS
KANSAS	472-84071	2005	DA17	

REVISIONS				
NO.	DATE	BY	APP'D.	
3				
2				
1				

**CITY OF WICHITA**  
**WICHITA CENTRAL CORRIDOR**  
 ALTERNATE 8  
 DOUGLAS AVENUE  
 DECK SECTION

SHEET NO. 05 SCALE AS NOTED APP'D.  
 DESIGNED: EKD BY: WFB QUANTITIES: DJL  
 DESIGN GR.: CWS DETAIL GR.: JWH QUANTITIES: DMH  
 TRACED: DJL  
 CHECKED: DMH

LOCATION: RWSF BR. 201A WICHITA, KS  
 LINE SEGMENT 7400

**PNTB**  
 ARCHITECTS ENGINEERS PLANNERS

This sheet designed by: