



DATE	BY

STATE	PROJECT NO.	YEAR	SHEET NO.	TOTAL SHEETS
KANSAS	472-84071	2005	DA13	

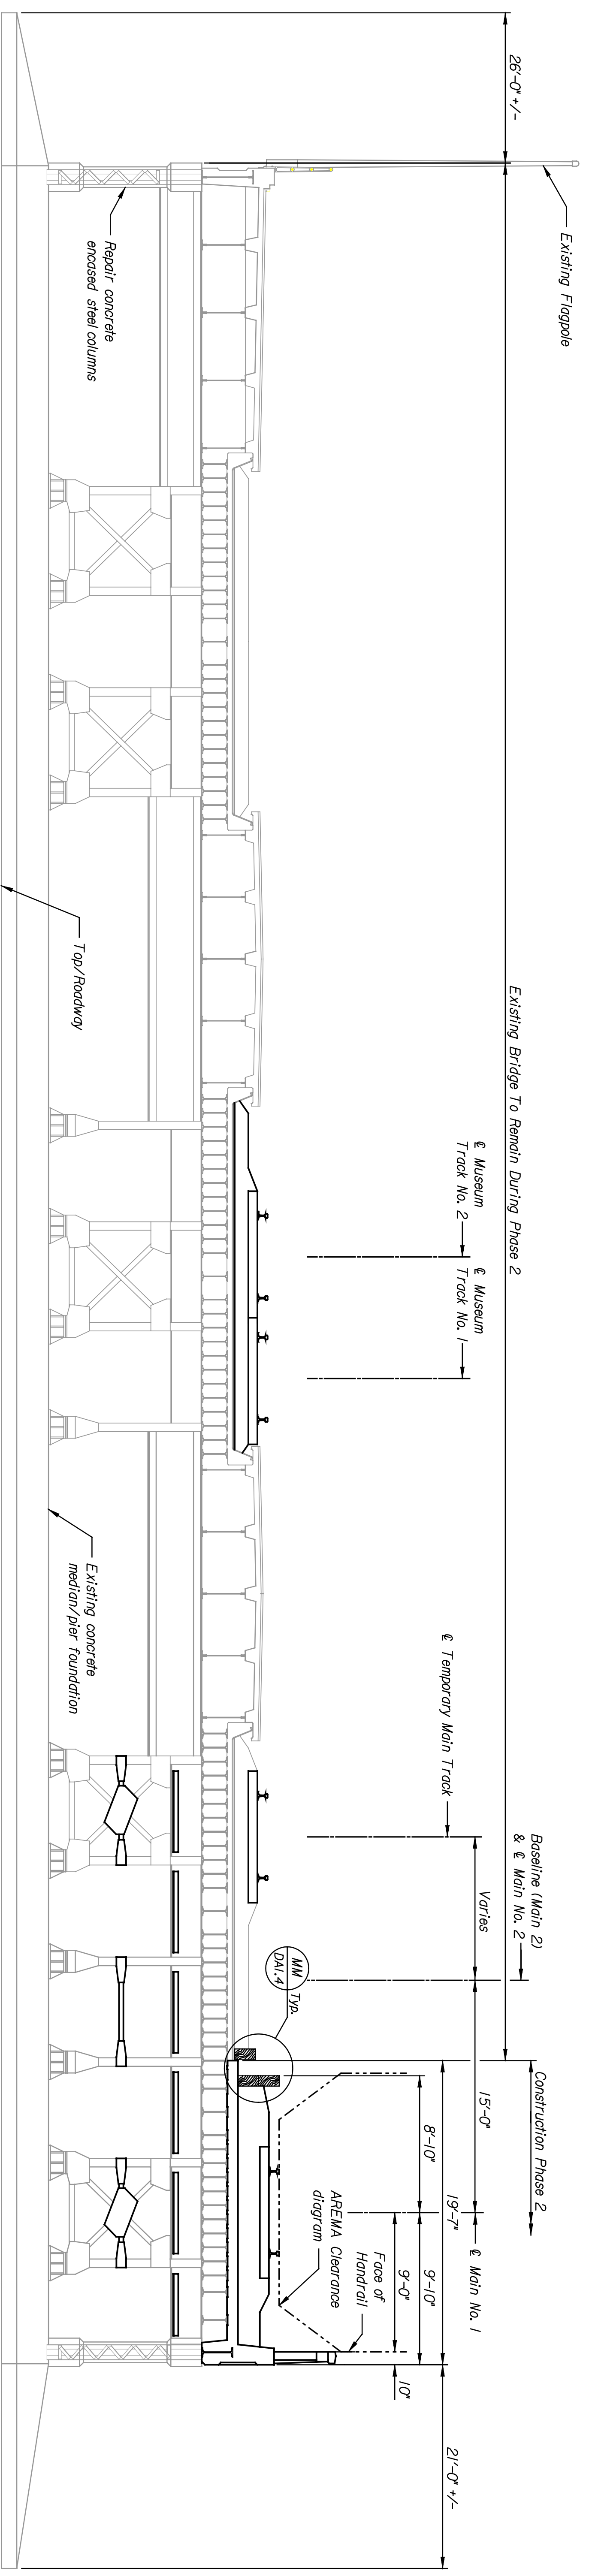

SECTION A
 Not To Scale
 DAI.1
 Construction Phase 2
 Note: Pier 4 Shown
 Pier 3 similar

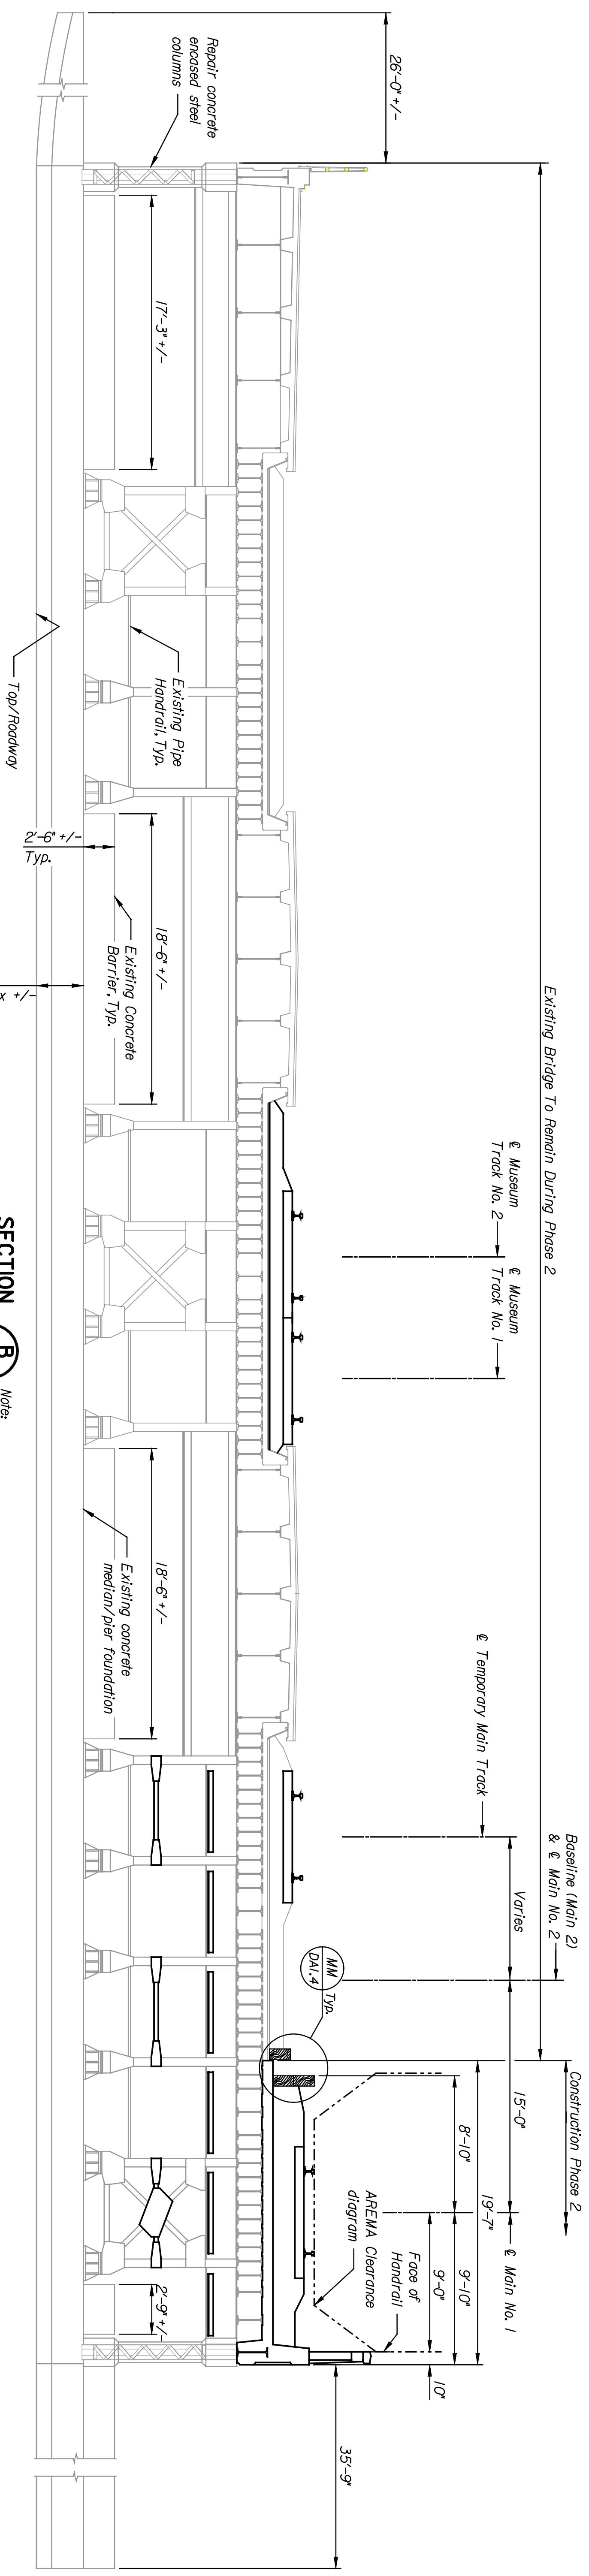

SECTION B
 Not To Scale
 DAI.1
 Construction Phase 2
 Note: Pier 5 Shown
 Pier 2 similar

- NOTES:
 Field verify all dimensions.
 Exterior column repairs consist of the following items:
 1. Remove existing loose and cracked concrete encasement to sound concrete.
 2. Clean existing structural and reinforcing steel.
 3. Prepare surrade & apply concrete bonding agent.
 4. Form & place new encasement around columns to match current dimensions.
 5. Fasten new encasement to existing concrete with concrete anchors of 12" max. centers with concrete wire mesh attached thereto.

ENTB
 ARCHITECTS ENGINEERS PLANNERS

This sheet designed by:

NO.	DATE	REVISIONS	BY	APPD.
1				
2				
3				

CITY OF WICHITA
WICHITA CENTRAL CORRIDOR
 ALTERNATE 8
 DOUGLAS AVENUE
 TYPICAL SECTIONS - PHASE 2

DESIGNED	SCALE	AS NOTED	APPD.	TRACED	DJI
CHKD	DETAILS	QUANTITIES	DJI	TRACED	DJI
DESIGN	CK.	JMH	DJN	TRACED	CK.
DESIGN	CK.	JMH	DJN	TRACED	CK.