
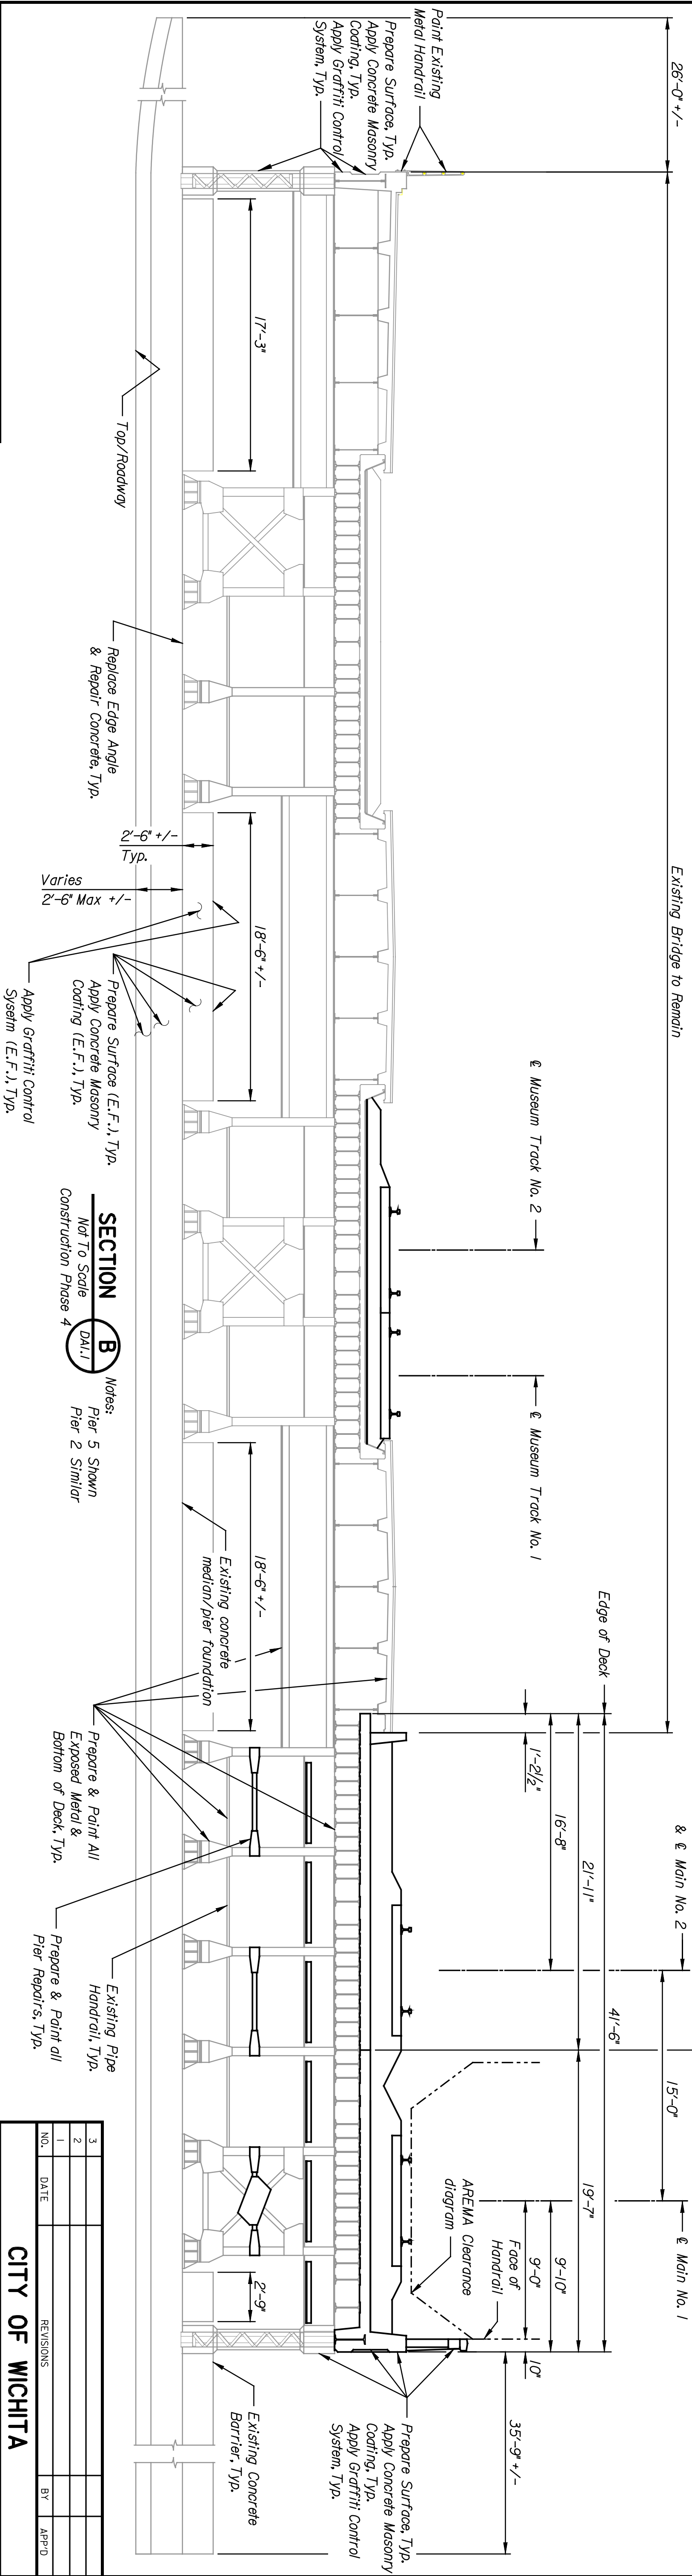


DATE	BY

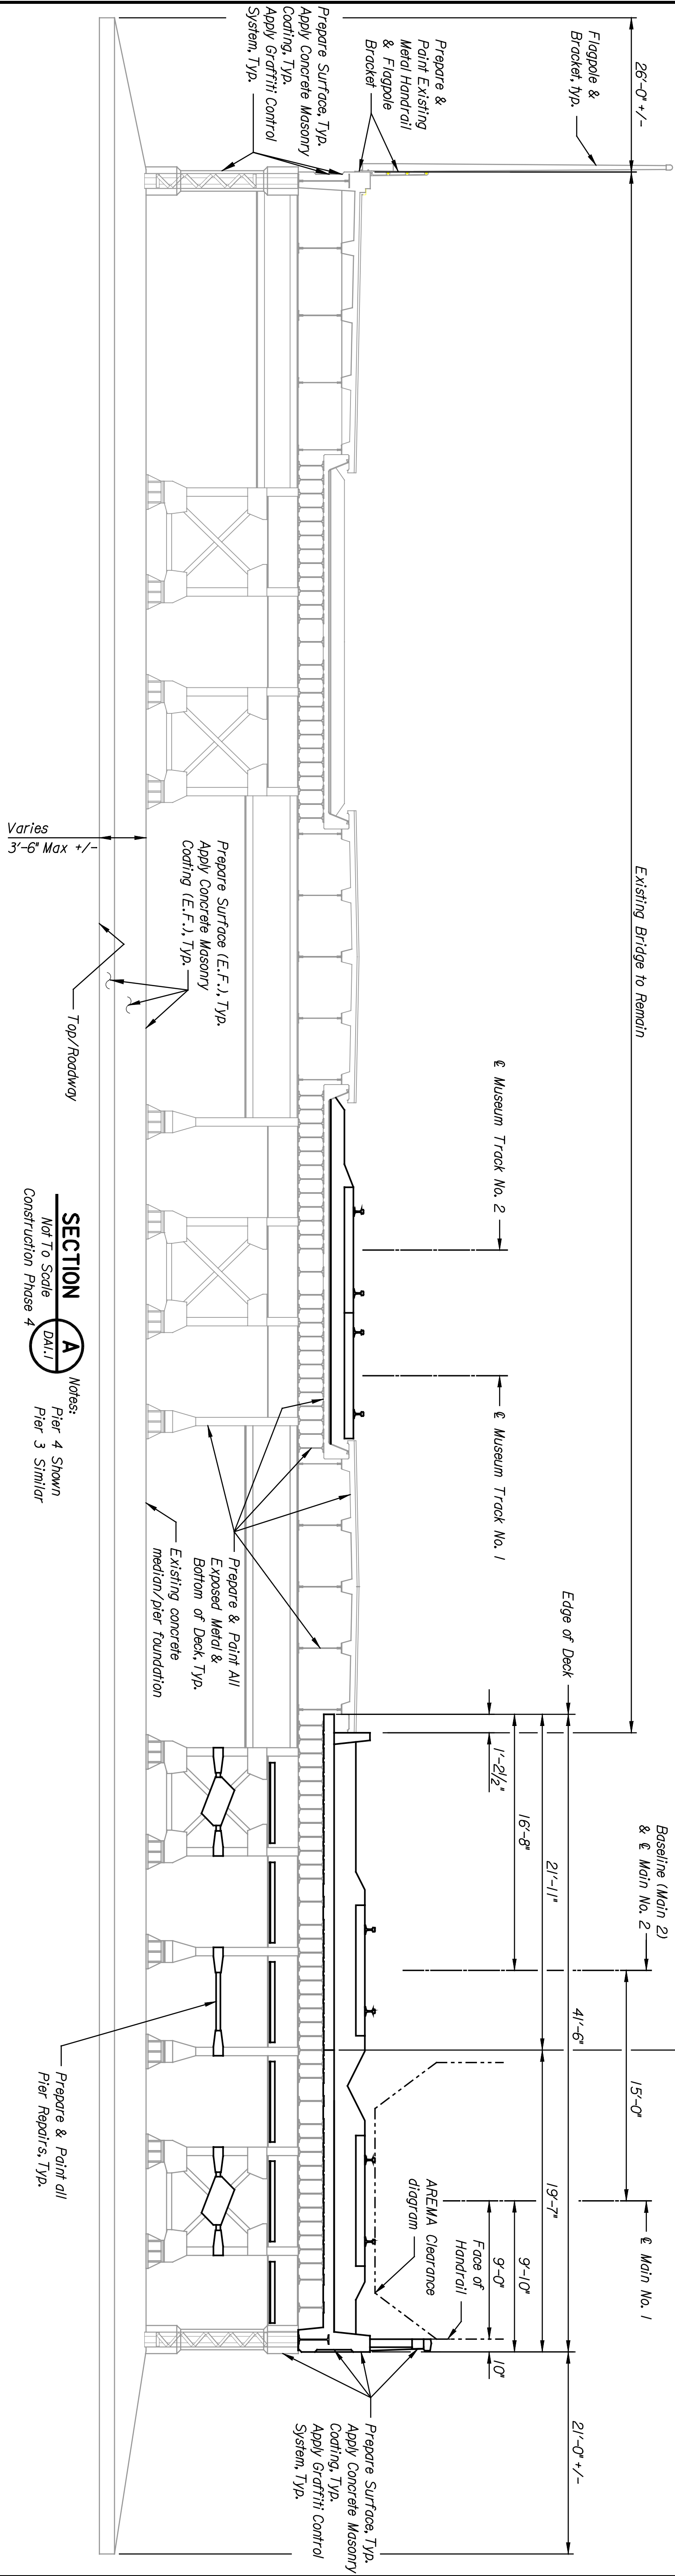

PNTEB
 ARCHITECTS ENGINEERS PLANNERS

This sheet designed by:

STATE	PROJECT NO.	YEAR	TOTAL SHEETS
KANSAS	472-84071	2005	DAIS

NOTES:

1. ALL DIMENSIONS ARE IN FEET AND INCHES UNLESS OTHERWISE NOTED.

2. REFER TO ALL DIMENSIONS AND SIZES ON THE DRAWING FOR THE LATEST REVISIONS.

3. ALL DIMENSIONS ARE TO FACE UNLESS OTHERWISE NOTED.






SHEET NO.	OF	SCALE AS NOTED	APPD.
DESIGNED	ENR	DETAILED	DND
DESIGN CR.	CRS	DETAILED CR.	JMH
		QUANTITIES	DUL
			TRAGED CR.
			DML
			DML

CITY OF WICHITA
WICHITA CENTRAL CORRIDOR
 ALTERNATE 8
 DOUGLAS AVENUE
 TYPICAL SECTIONS - PHASE 4