


STATE	PROJECT NO.	YEAR	SHEET NO.	TOTAL SHEETS
KANSAS	54-87 K-8258-01	2007	7	556


REHABILITATION

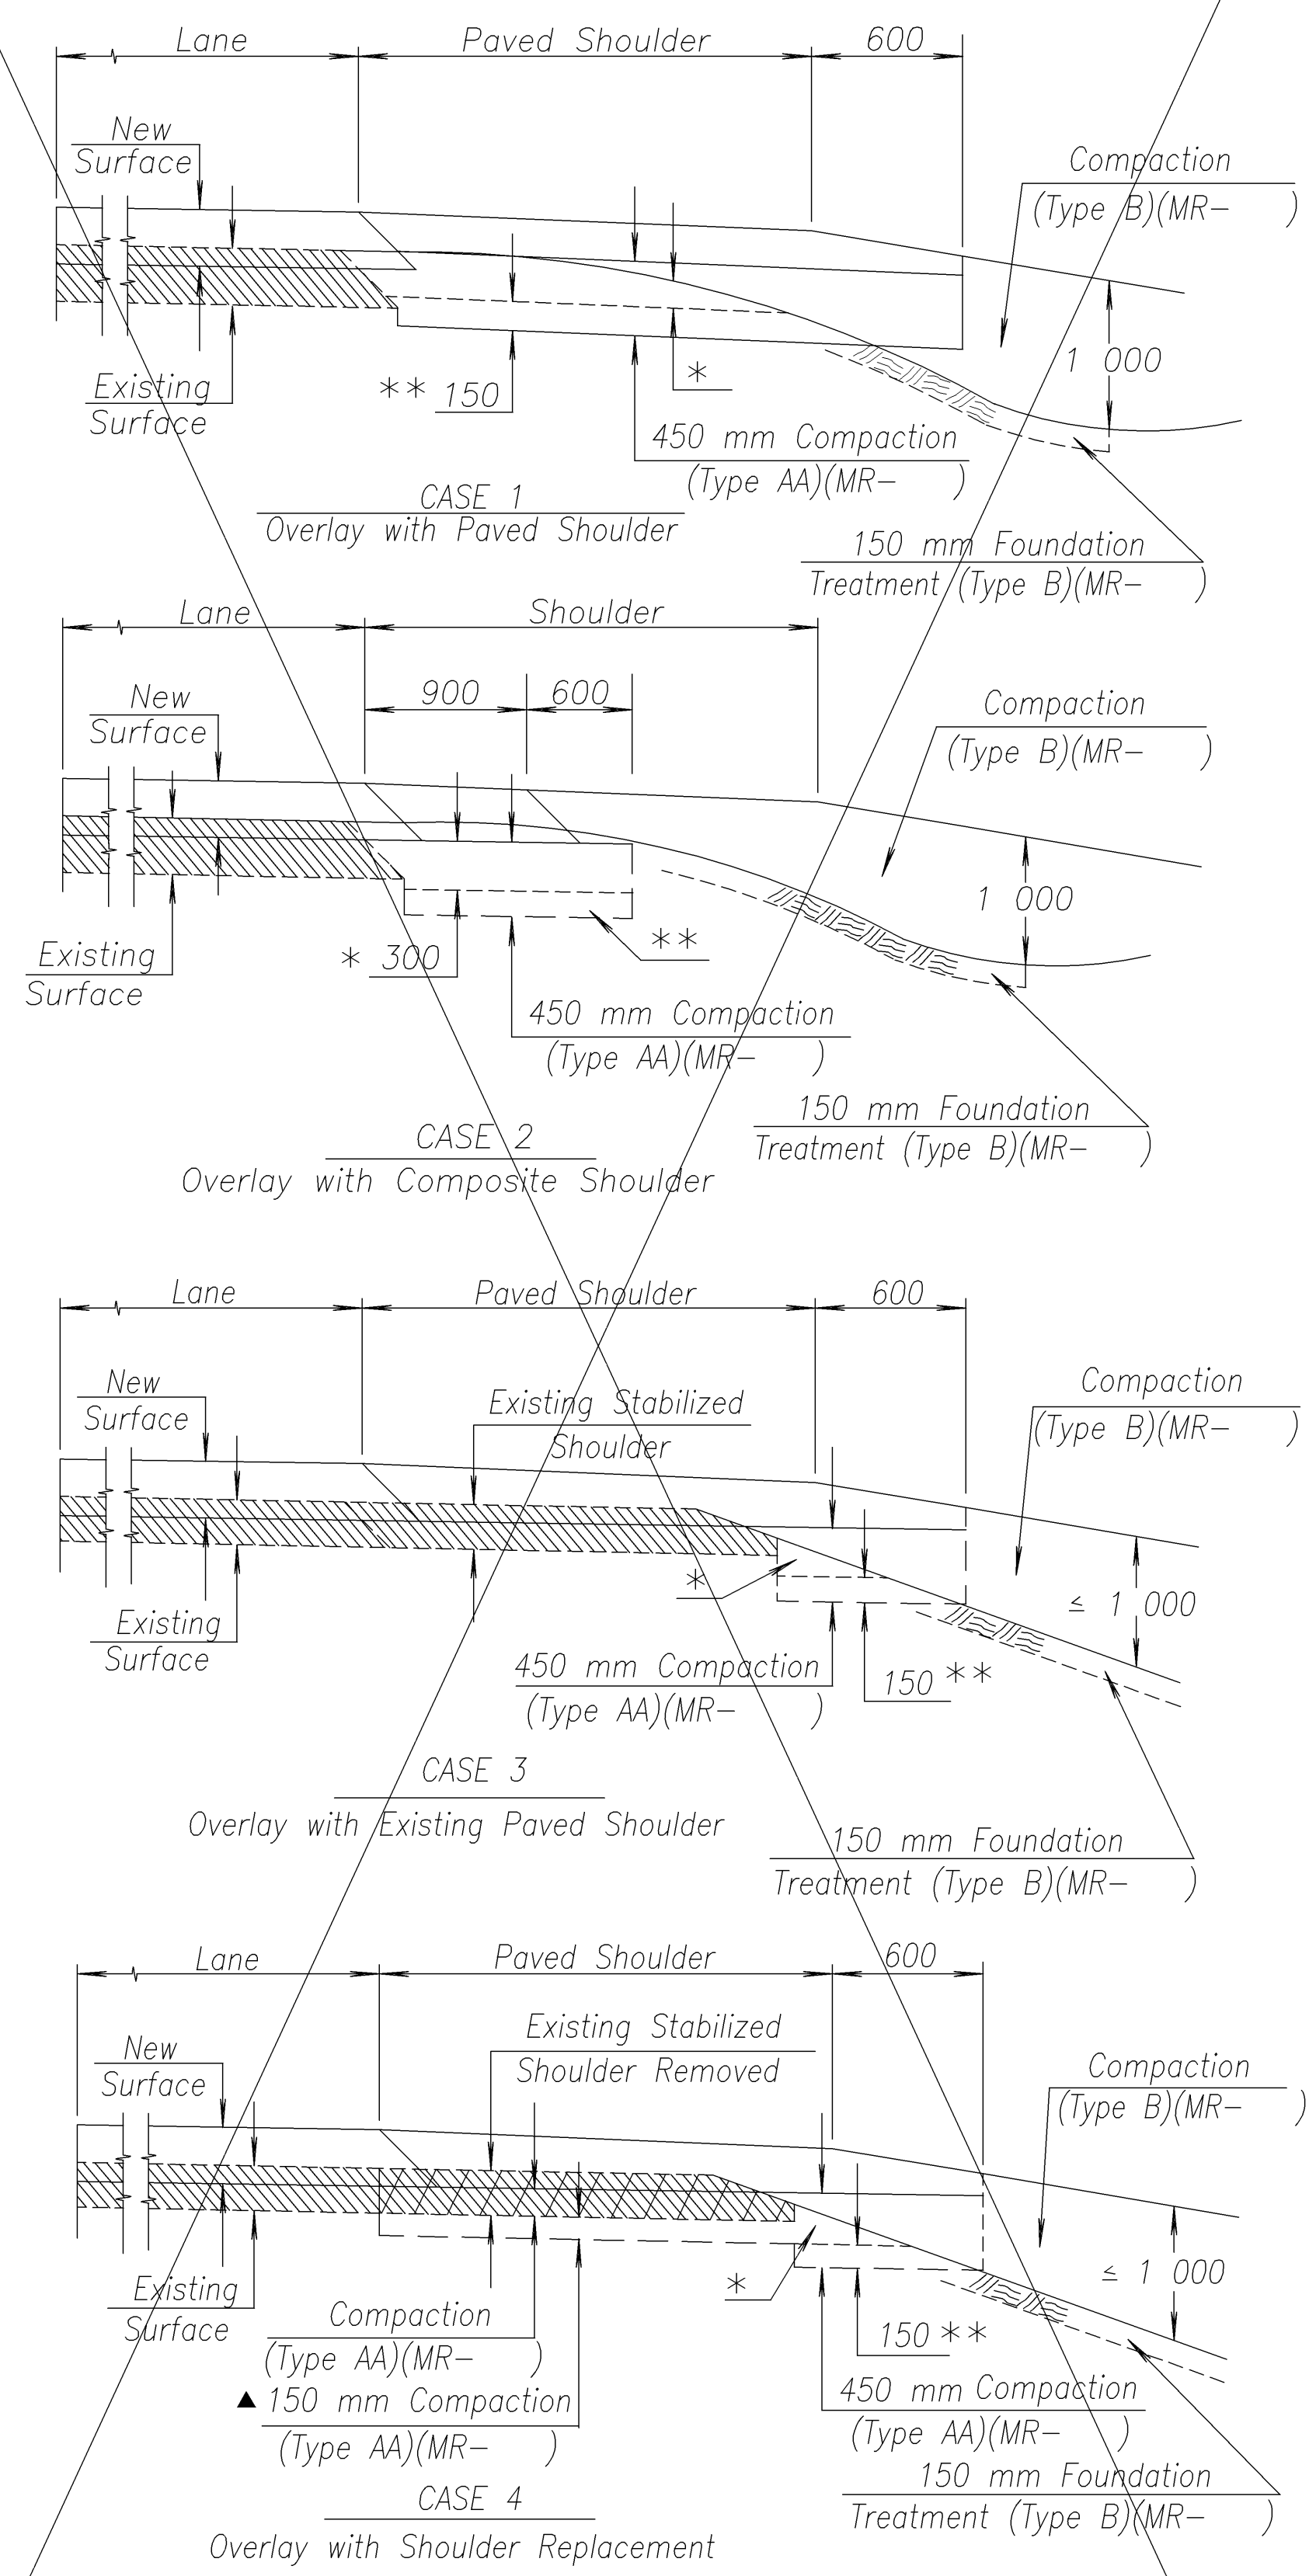

* Excavation thru Cuts not Subgraded
 ** The lower 150 mm of Compaction is subsidiary.
 ▲ Compaction of this material shall be subsidiary.


Note: These are 4 general cases. Specific compaction requirements are determined on a project-by-project basis.

RECONSTRUCTION

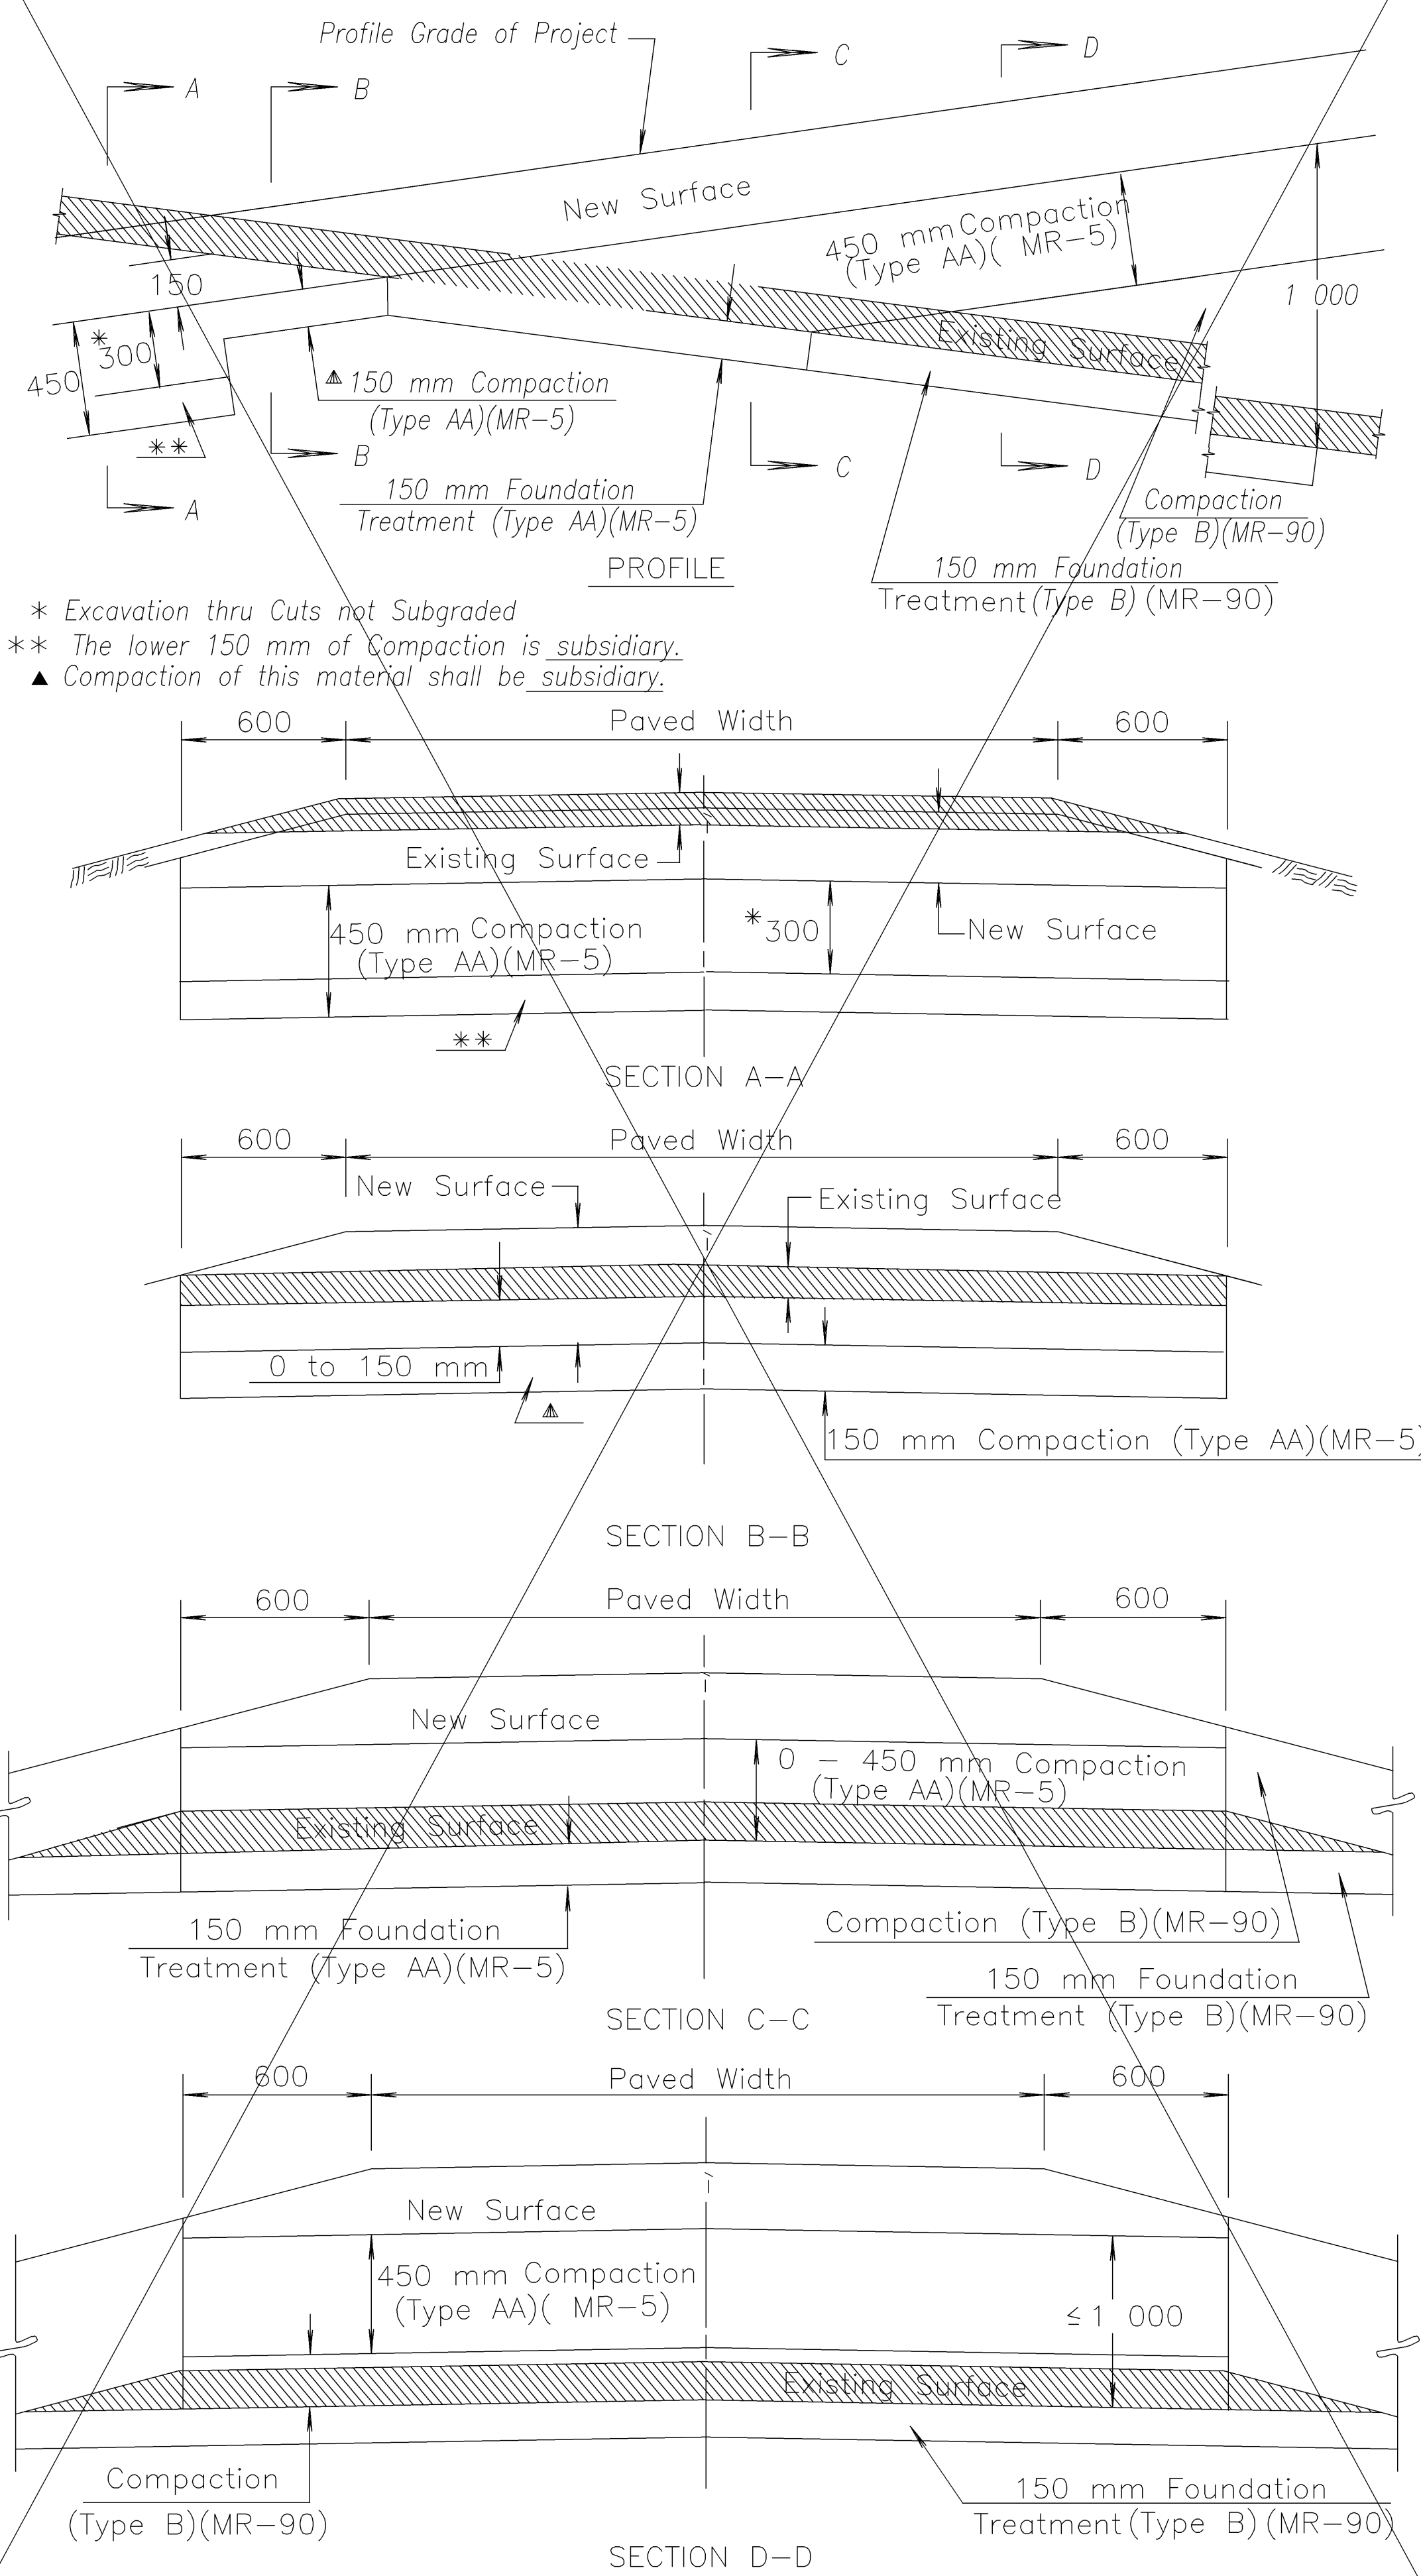

* Excavation thru Cuts not Subgraded
 ** The lower 150 mm of Compaction is subsidiary.
 ▲ Compaction of this material shall be subsidiary.

NEW CONSTRUCTION

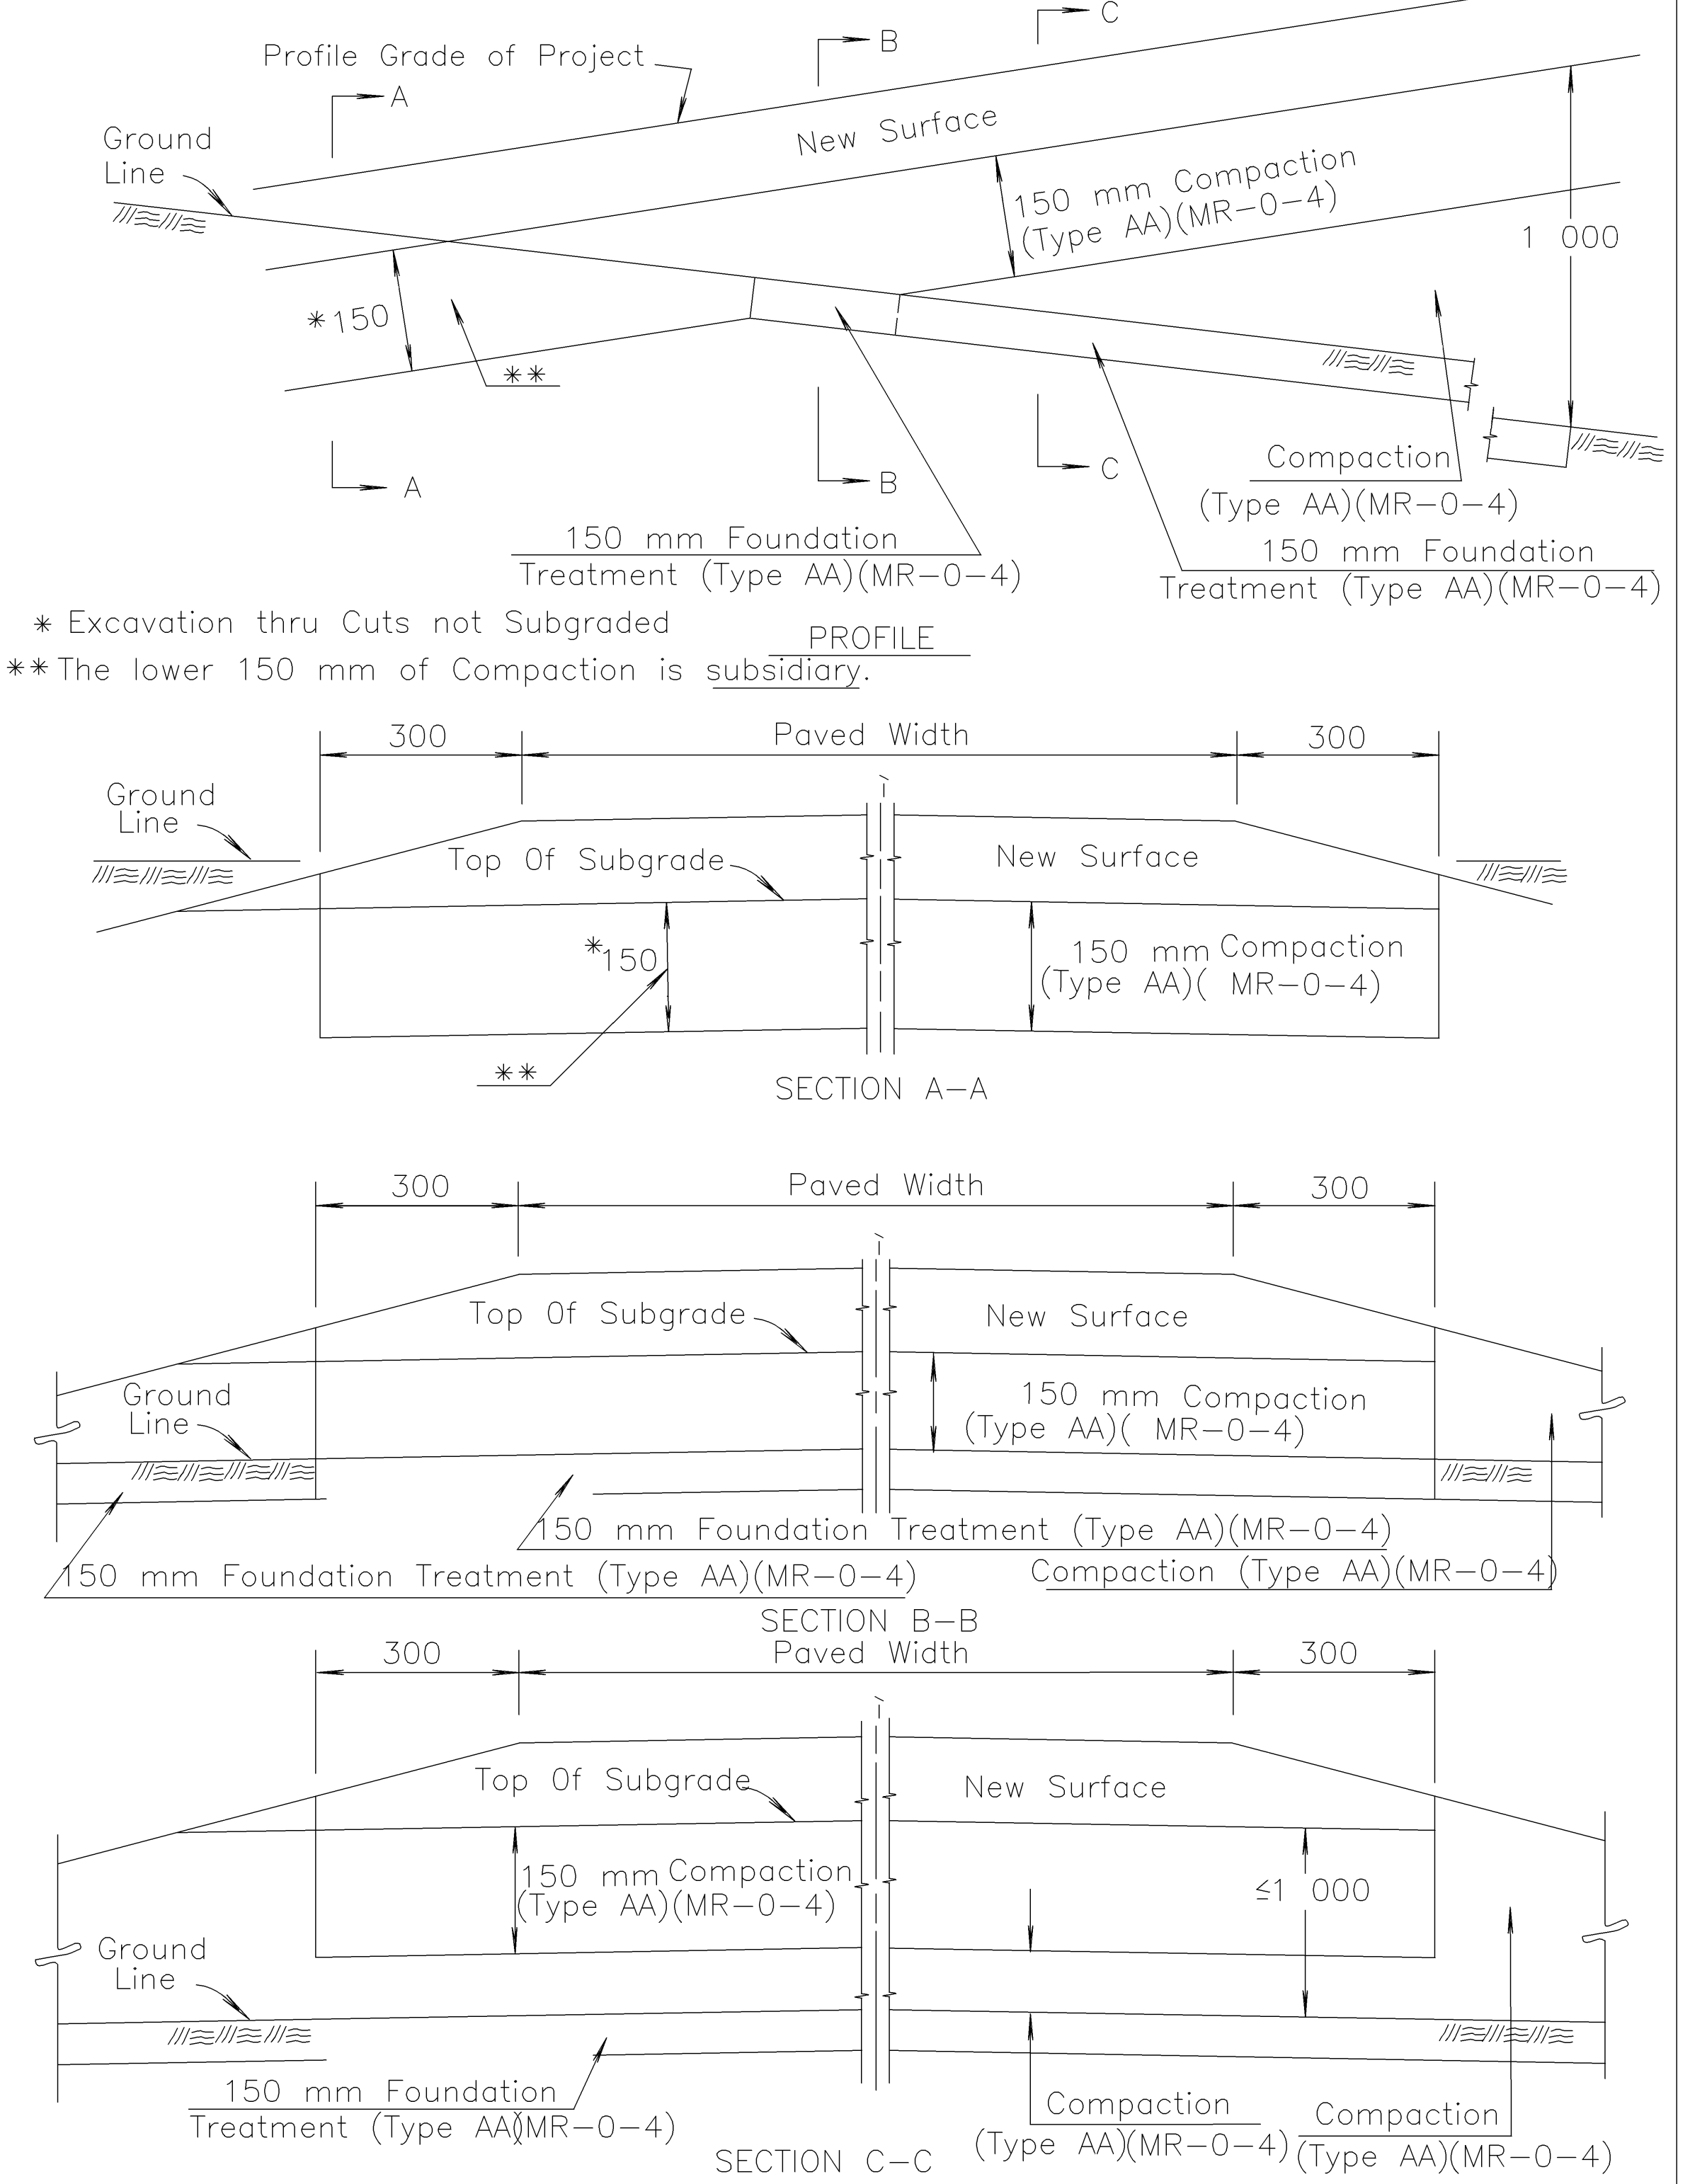

* Excavation thru Cuts not Subgraded
 ** The lower 150 mm of Compaction is subsidiary.

General Notes:

In materials designated to be subgraded, compaction of soils, including shales, designated for backfill shall be 150 mm Compaction (Type AA)(MR-0-4).

Unless otherwise noted on the Plans, all embankment, including side roads and entrances, shall be compacted.

NO.	DATE	REVISIONS	BY	APP'D
3	5-29-98	Revised Reconstruction Section B-B	R.J.S.	J.O.B.
2	2-20-96	Revised Subsidiary Compaction	R.J.S.	J.O.B.
1				

KANSAS DEPARTMENT OF TRANSPORTATION

RD980-SI

FHWA APPROVAL 6-23-98 APP'D James O. Brewer

DESIGNED G.D.S. DETAILED R.A.W. QUANTITIES TRACED

DESIGN CK. DETAIL CK. G.D.S. QUAN.CK. TRACE CK.

Drawn By: J:\SERVICES\Plotted: J:\SERVICES\TIME\RD980-SI.dwg
 File: J:\SERVICES\PC\RD980-SI.dwg