


STATE	PROJECT NO.	YEAR	SHEET NO.	TOTAL SHEETS
KANSAS	54-87 K-8258-01	2007	8	556

SW 1/4 SEC. 19 , T27S, R 2E

DATE	BY

REFERENCE NOTED	REFERENCE CHECKED

Rusty Eck Ford
Scale: 1:500

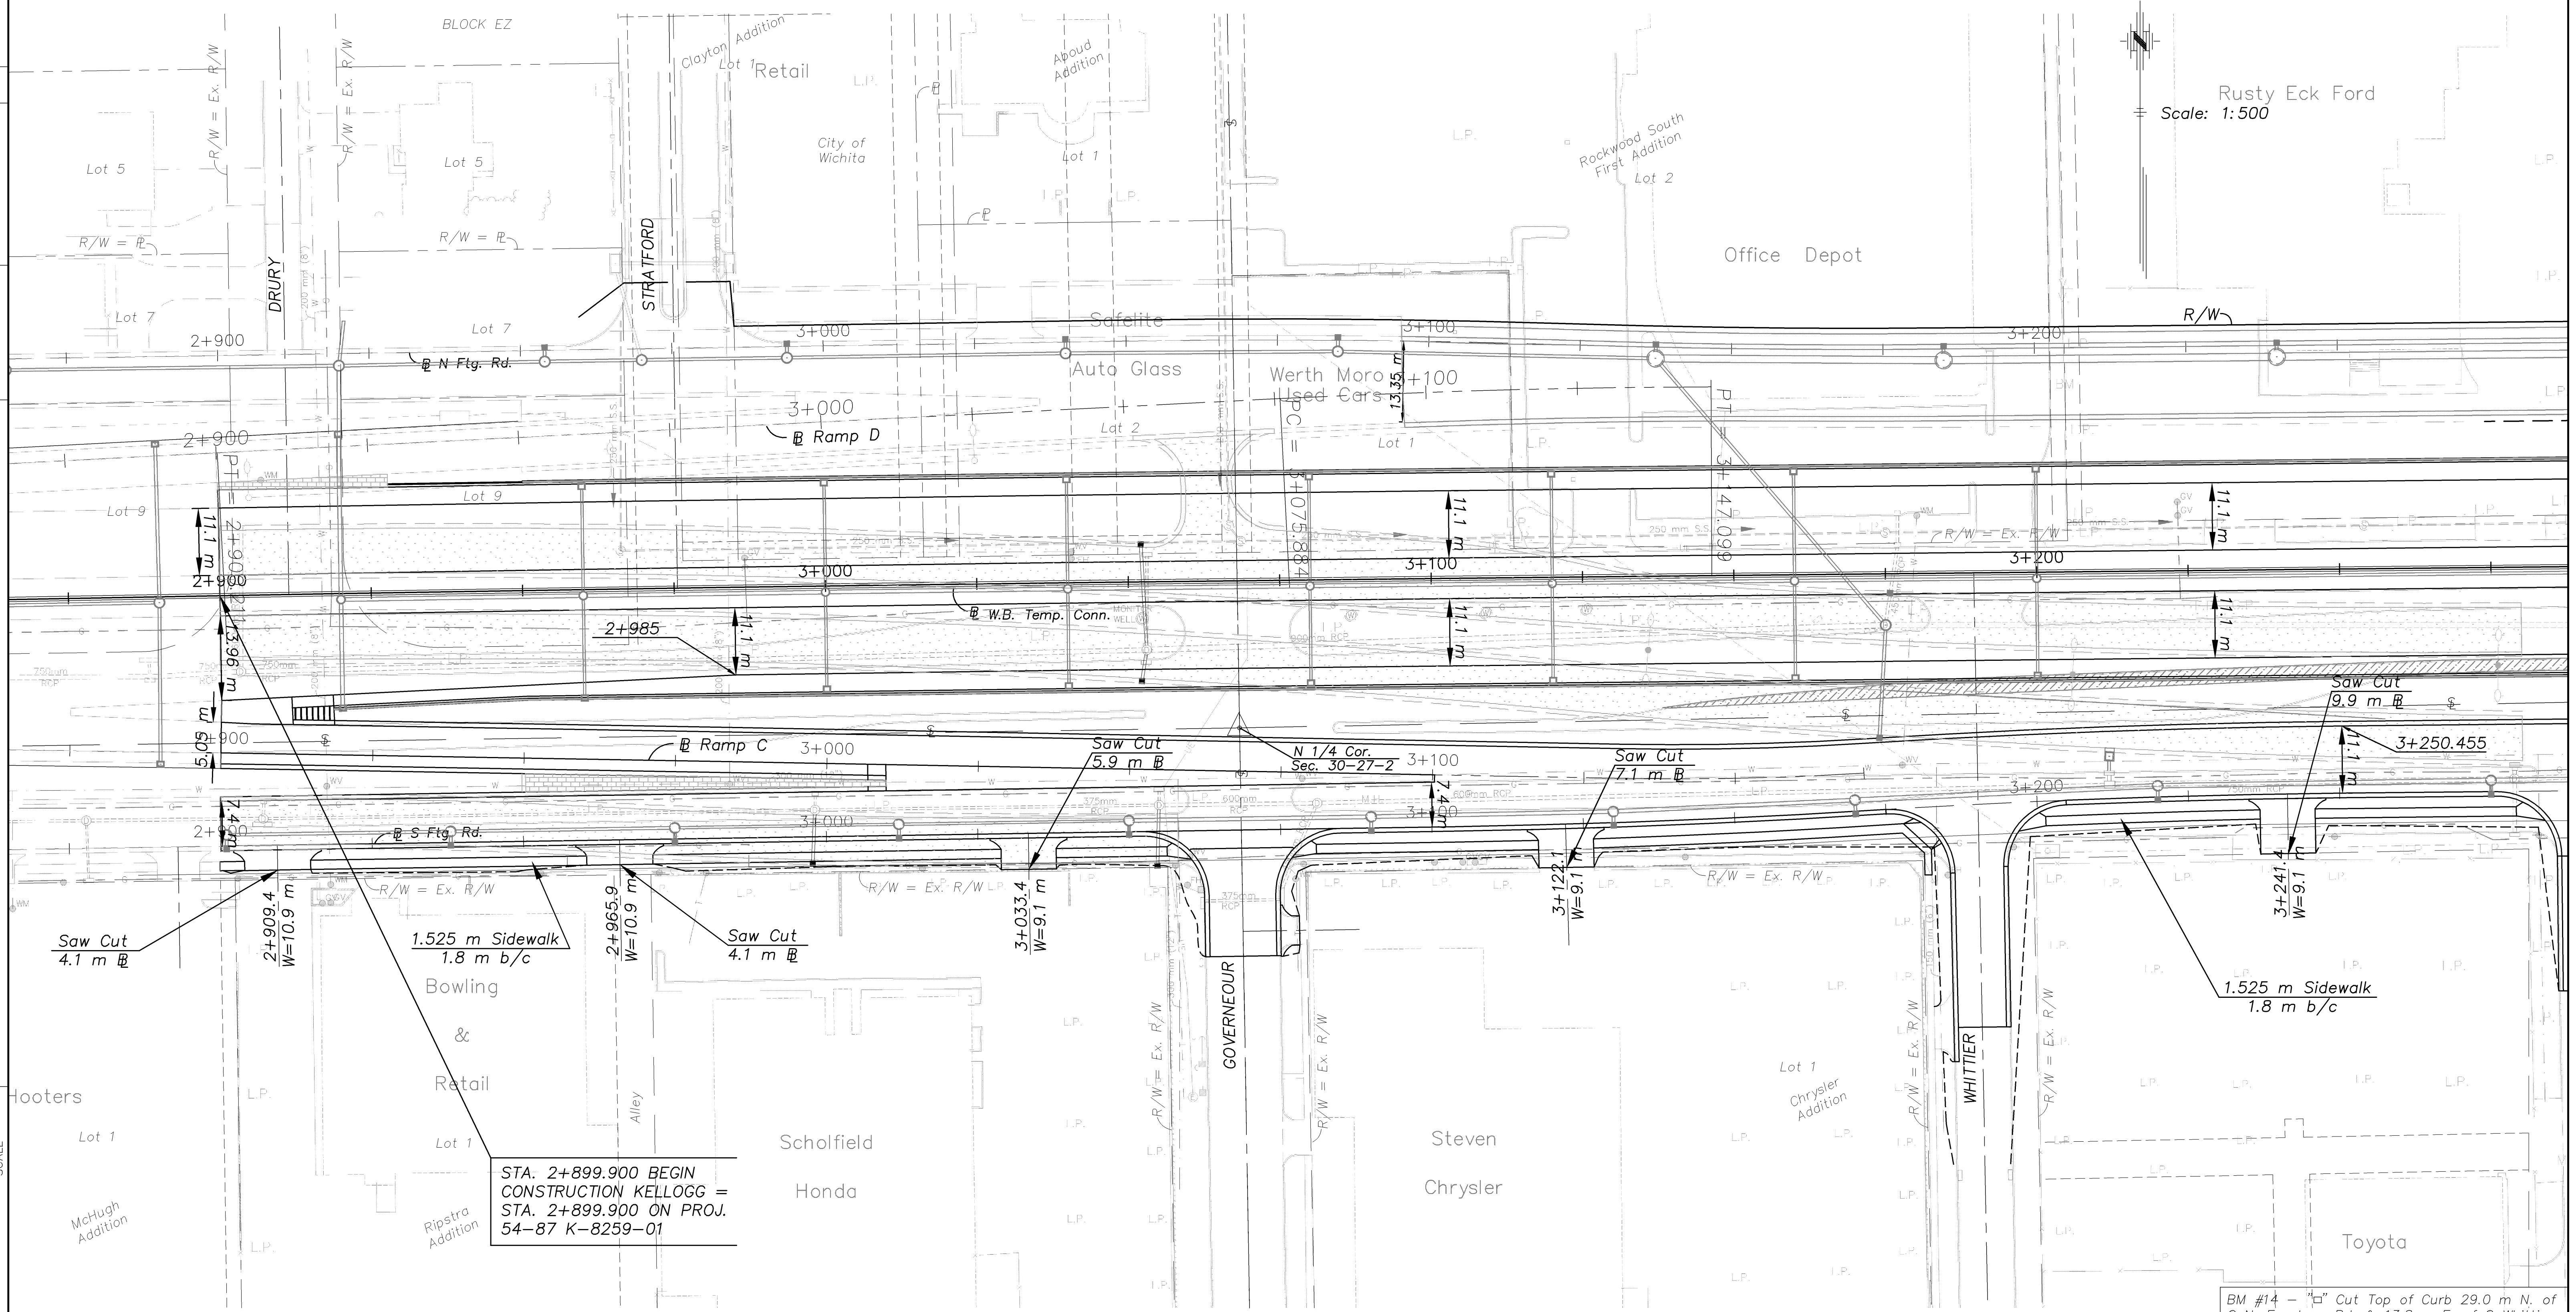

NW 1/4 SEC. 30 , T27S, R 2E

BM #14 - "□" Cut Top of Curb 29.0 m N. of
 @ N. Frontage Rd. & 13.8 m E. of @ Whittier
 29.3 m Lt. @ Sta. 3+202.6 Elev. = 410.659
 KANSAS DEPARTMENT OF TRANSPORTATION

EAST KELLOGG
 STA. 2+875 TO STA. 3+275

Drawn by:	SCALE
Plotted:	

CFS Cook, Flatt & Strobel
 ENGINEERS, P.A.

BM #10 - "□" Cut Top of Curb 24.0 m N. & 3.1 m E.
 of @ of Intersection Mission Rd. & N. Frontage Rd.
 17.4 m Lt. @ Sta. 2+803.0 Elev. = 414.209

BM #11 - "□" Cut Top of Curb 23.0 m N. & 3.1 m W.
 of @ of Intersection Drury Ln. & N. Frontage Rd.
 16.6 m Lt. @ Sta. 2+908.3 Elev. = 413.639

BM #12 - "□" Cut Top of Curb 15.0 m N. & 3.1 m E.
 of @ of Intersection N.B. Lane Stafford & N. Frontage Rd.
 9.2 m Lt. @ Sta. 2+983.6 Elev. = 412.959

BM #13 - "□" Cut Top of Curb 25.7 m N. of
 @ N. Frontage Rd. & 0.6 m E. of @ Gouverneur
 25.7 m Lt @ Sta. 3+068.5 Elev. = 411.962