


STATE	PROJECT NO.	YEAR	SHEET NO.	TOTAL SHEETS
KANSAS	54-87 K-8258-01	2007	11	556

DATE	
BY	
REFERENCE NOTED	
REFERENCE CHECKED	

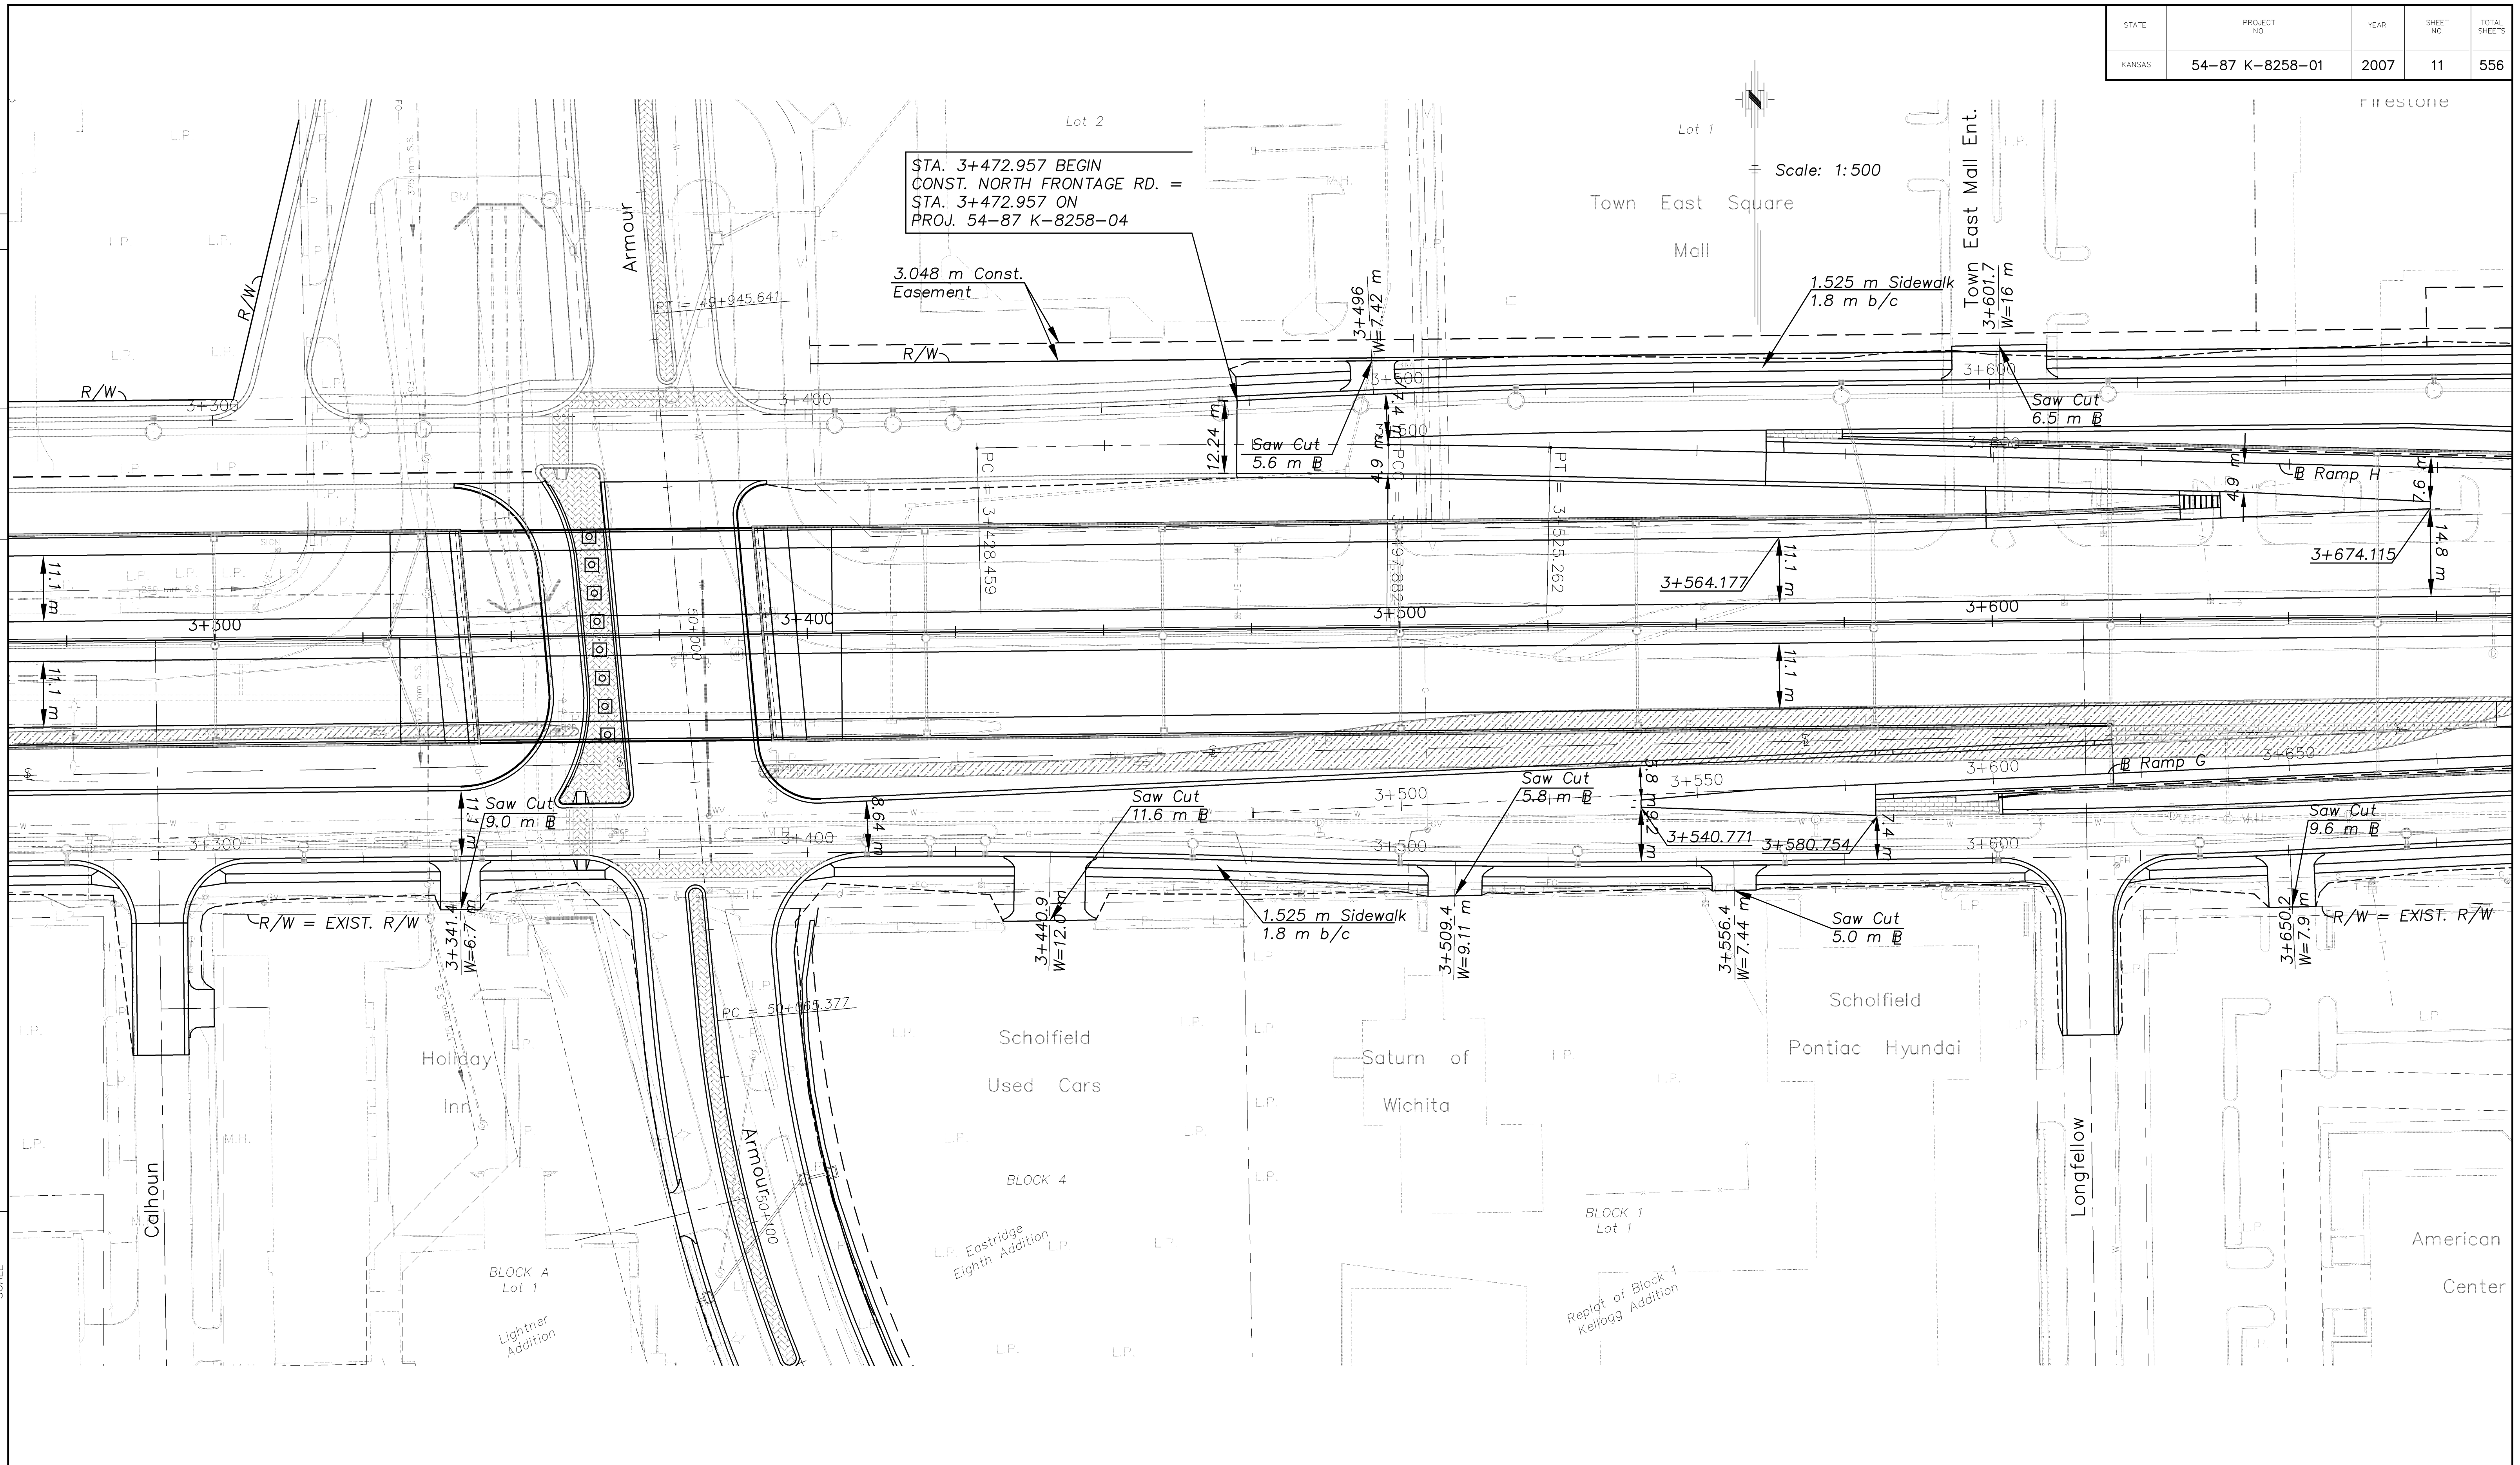

STA. 3+472.957 BEGIN
 CONST. NORTH FRONTAGE RD. =
 STA. 3+472.957 ON
 PROJ. 54-87 K-8258-04

Scale: 1:500

BM #15 "□" Cut S.W. Cor. Bridge 26.3 m W. & 12.6 m S.
 of C of Intersection Armour & Kellogg
 27.6 m Rt. Armour @ Sta. 49+925.087 Elev. = 409.006

BM #16 - "□" Cut Top of Curb on the E. Curb Line of
 the Men's Warehouse, 35.0 m N. of C of N. Frontage Rd.
 42.9 m Lt @ Sta. 3+504.4 Elev. = 410.195

EAST KELLOGG
 STA. 3+275 TO STA. 3+675