


| | | | | |
|--------|-----------------|------|-----------|--------------|
| STATE | PROJECT NO. | YEAR | SHEET NO. | TOTAL SHEETS |
| KANSAS | 54-87 K-8258-01 | 2007 | 13 | 556 |

| | |
|----|------|
| BY | DATE |
| | |

| |
|-------------------|
| REFERENCE NOTED |
| REFERENCE CHECKED |

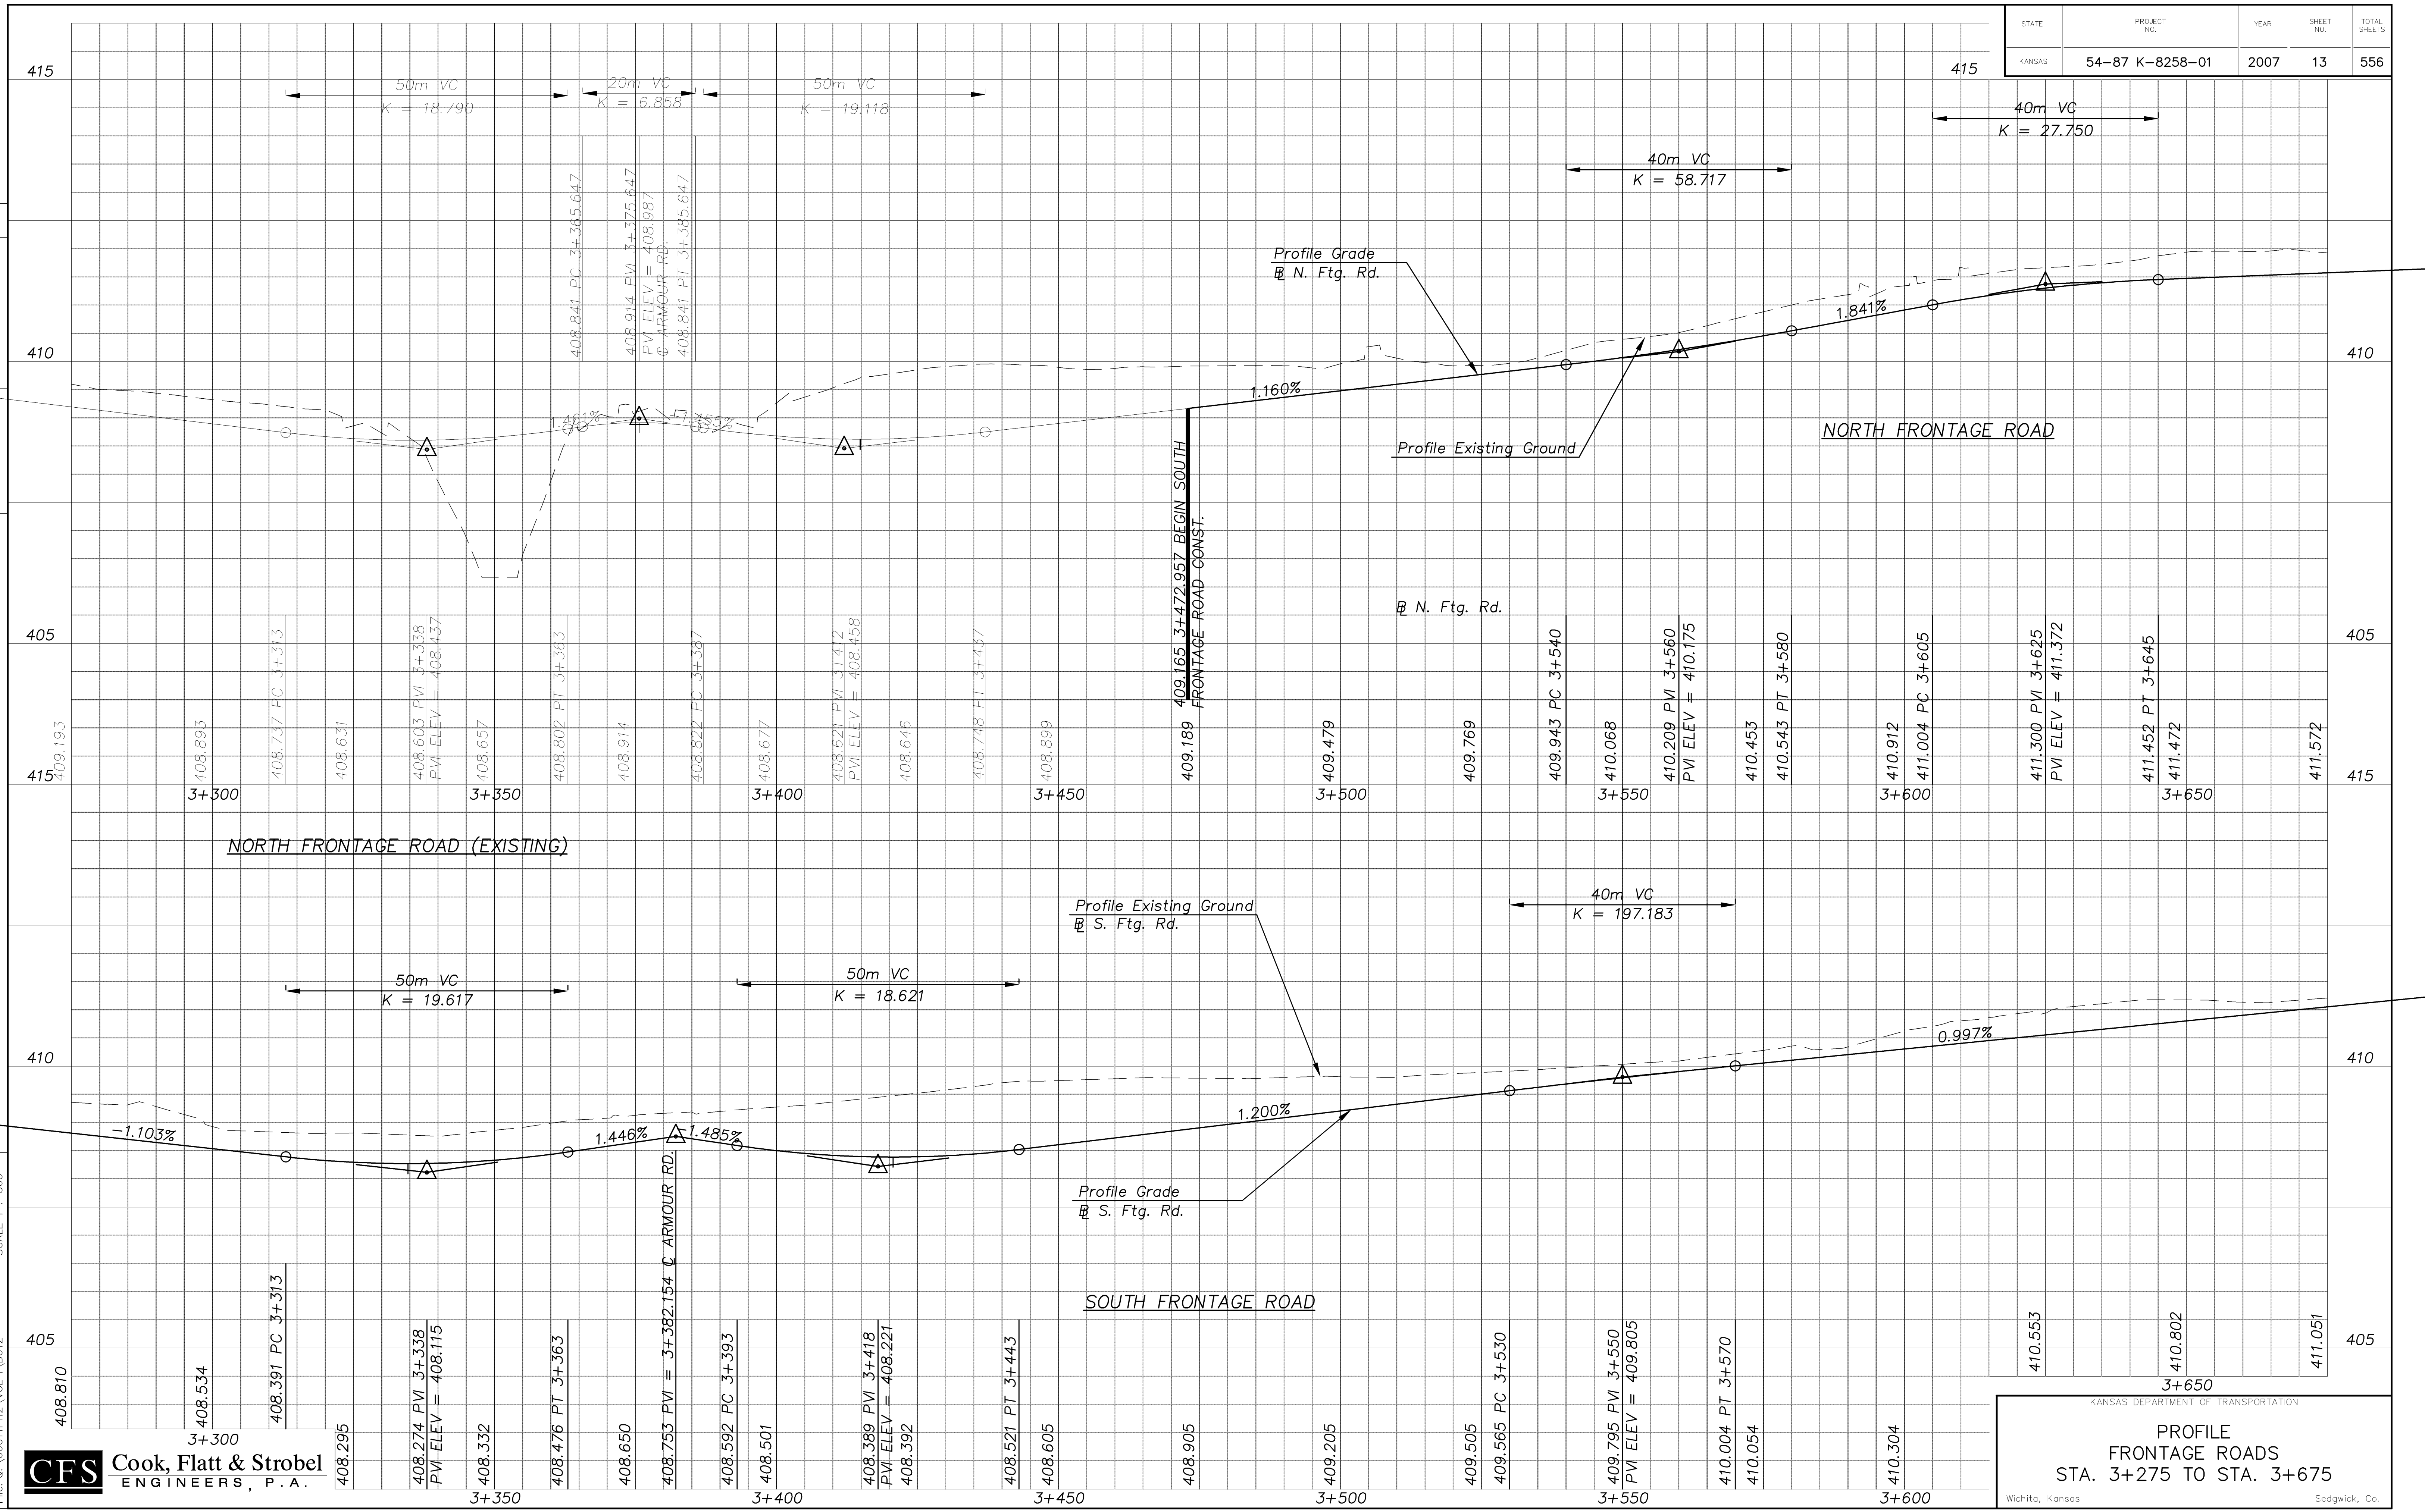

Drawn by: [Name] Plotted: [Date] SCALE: 1" = 50'



KANSAS DEPARTMENT OF TRANSPORTATION
PROFILE FRONTAGE ROADS
 STA. 3+275 TO STA. 3+675
 Wichita, Kansas Sedgwick, Co.