


STATE	PROJECT NO.	YEAR	SHEET NO.	TOTAL SHEETS
KANSAS	54-87 K-8258-01	2007	15	556

BY	DATE

REFERENCE NOTED	REFERENCE CHECKED

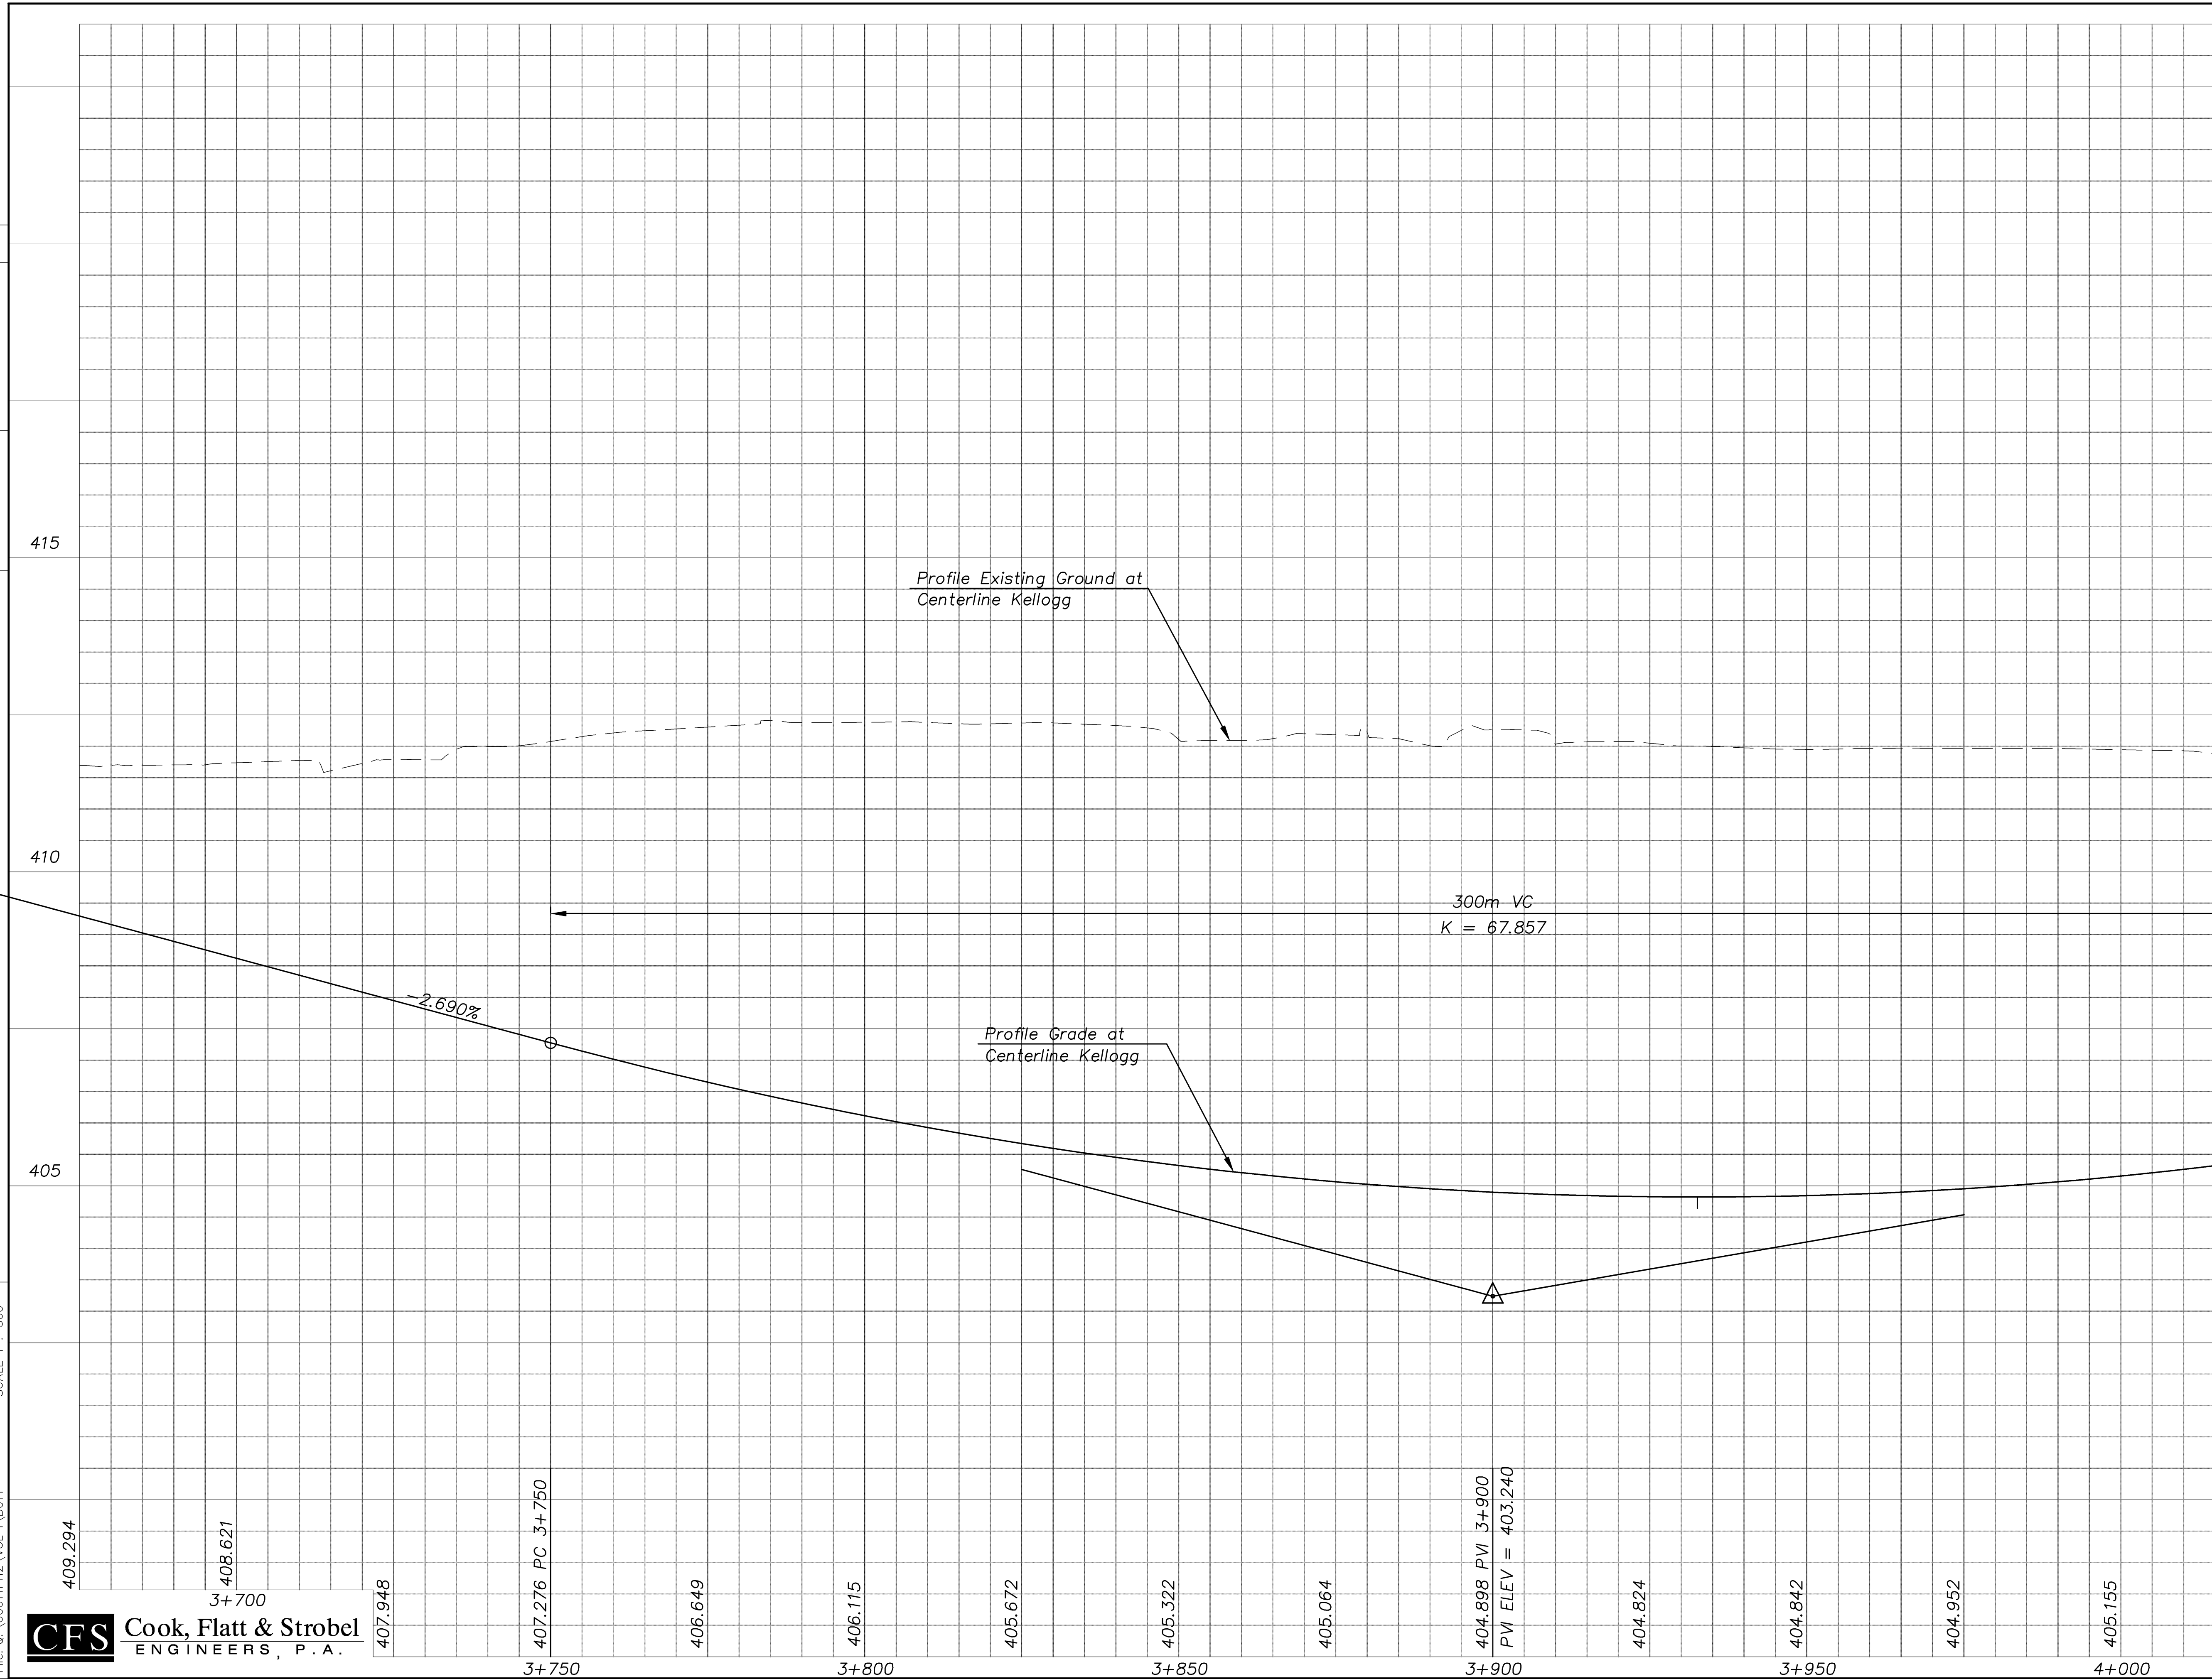

Drawn by: [Name] Plotted: [Name] SCALE 1 : 500  
 File: G:\0001PH2\VOL\B011



KANSAS DEPARTMENT OF TRANSPORTATION

**PROFILE**  
**EAST KELLOGG**  
 STA. 3+675 TO STA. 4+075

Wichita, Kansas Sedgwick, Co.