


STATE	PROJECT NO.	YEAR	SHEET NO.	TOTAL SHEETS
KANSAS	54-87 K-8258-01	2007	16	556

DATE	BY

REFERENCE NOTED	REFERENCE CHECKED

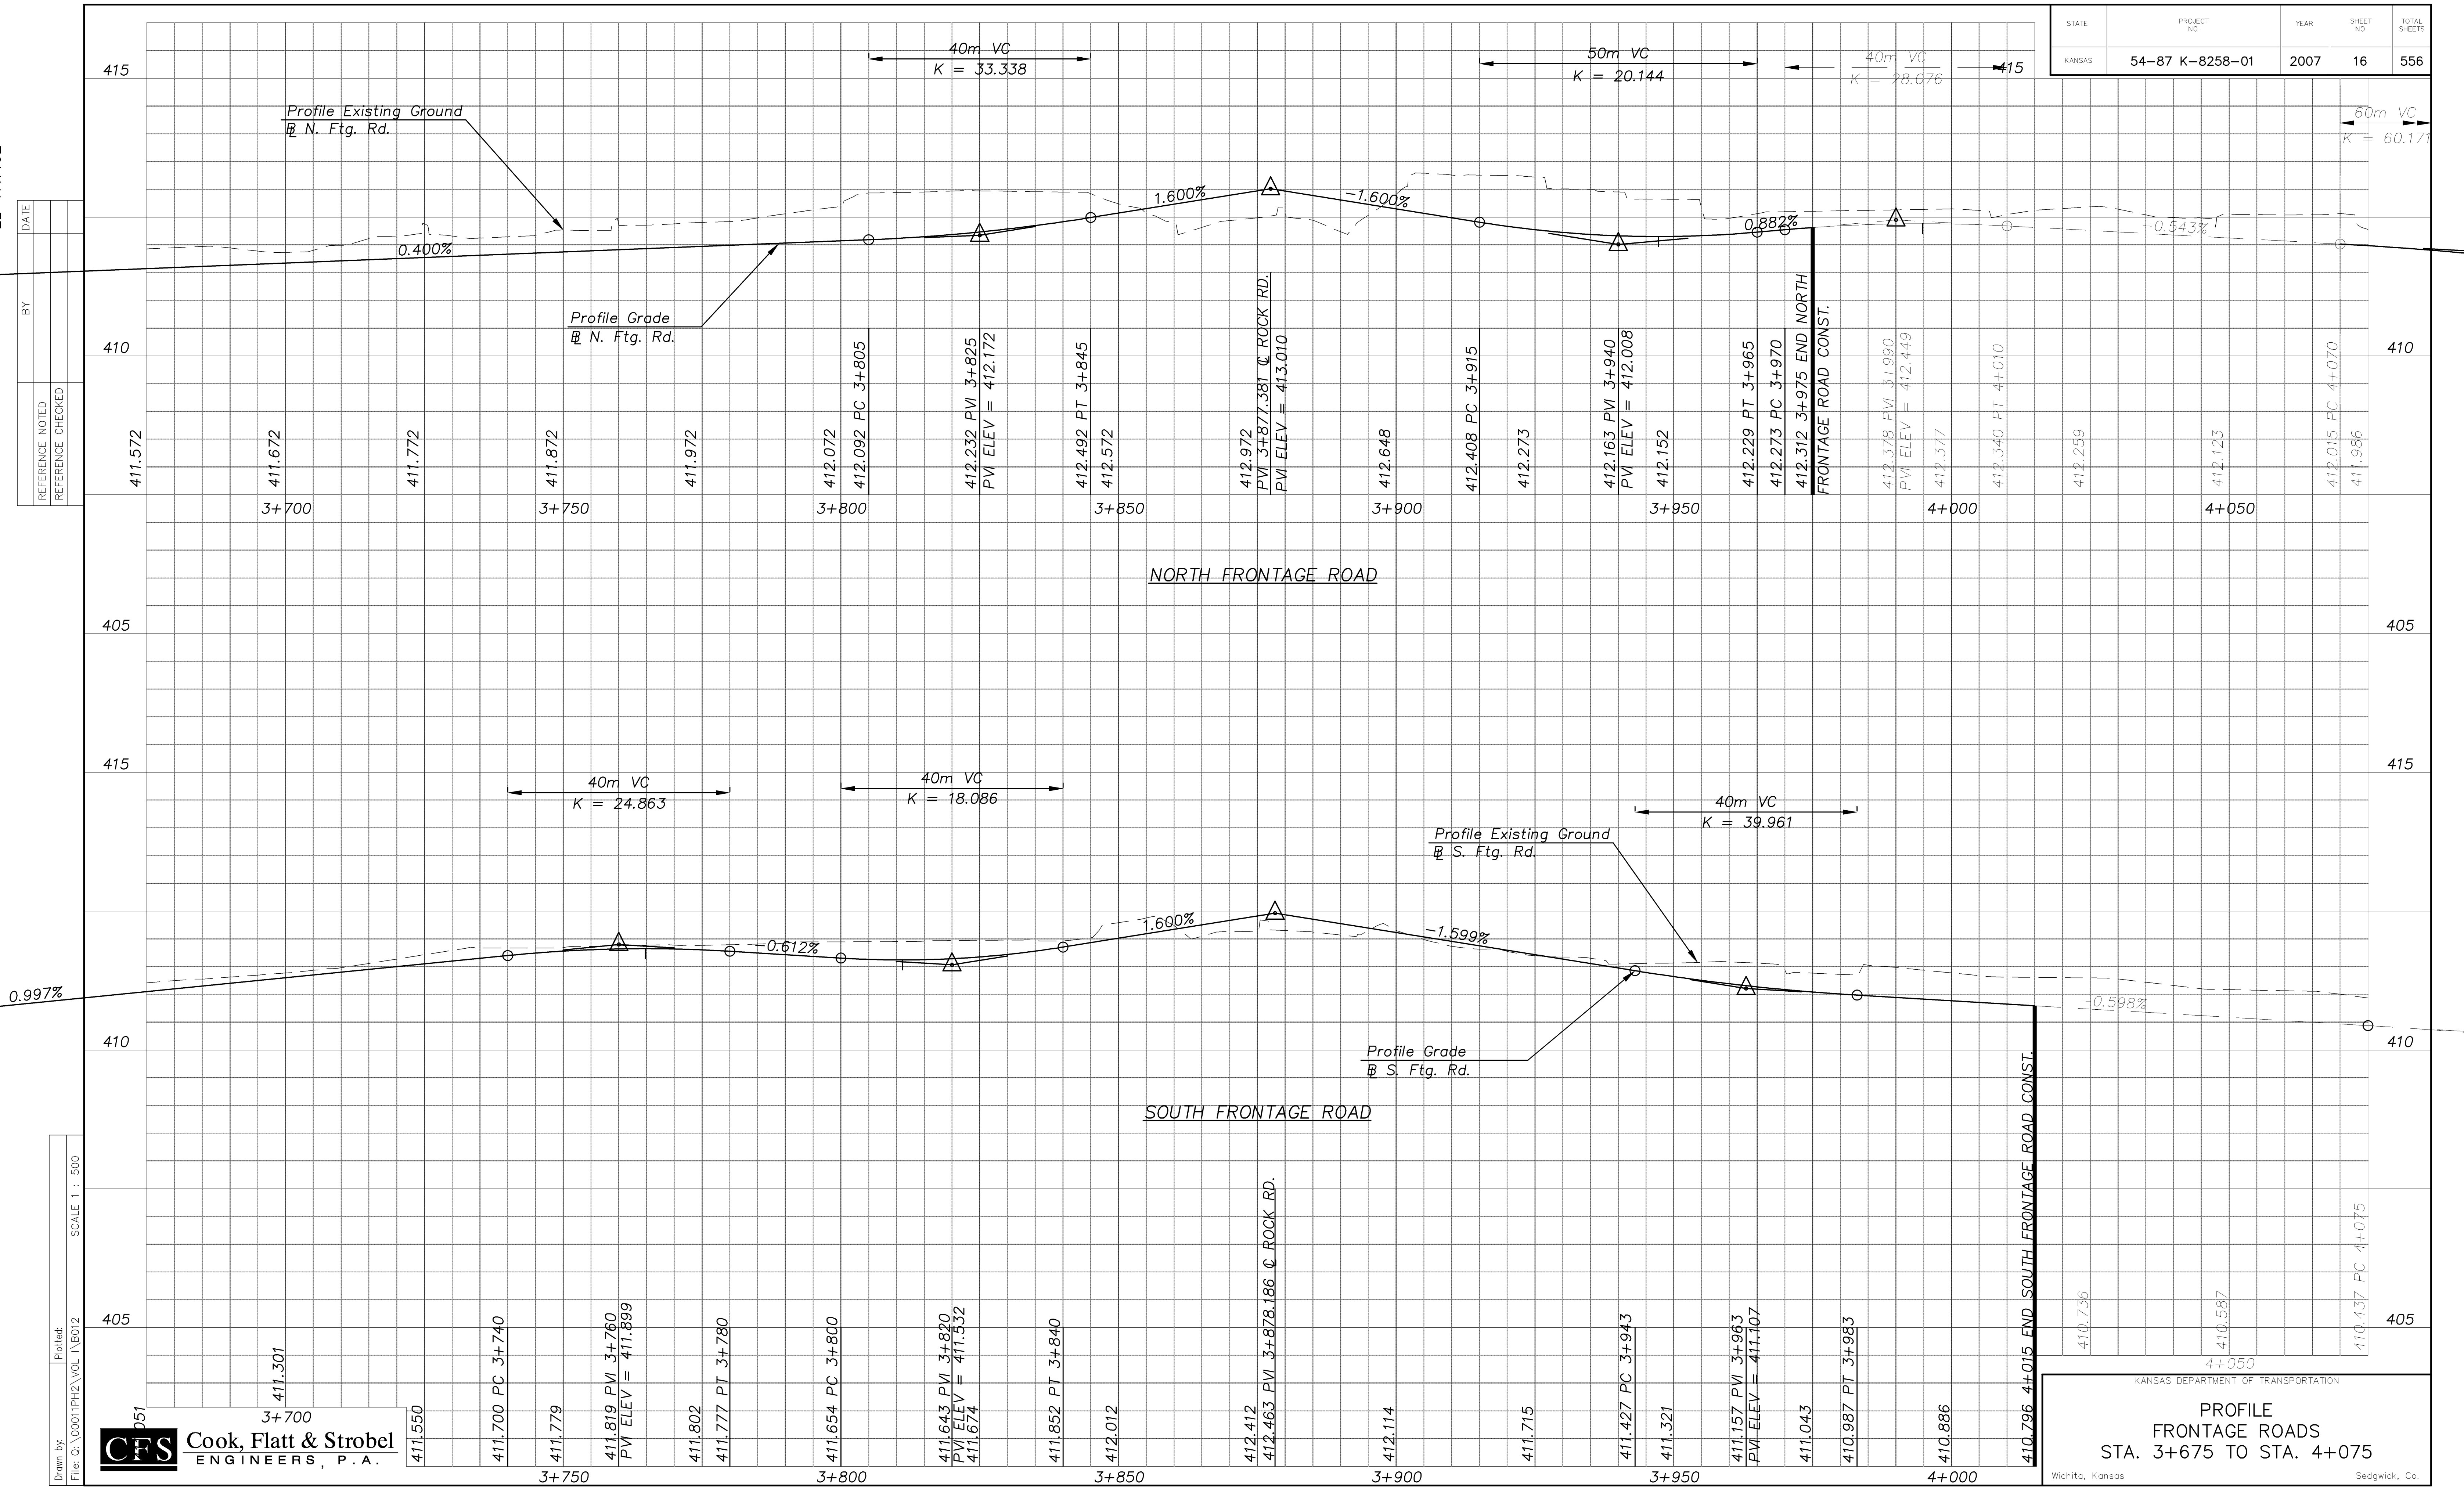

Drawn by: CFS
 File: G:\0001PH2\VOL 1\B012 SCALE 1 : 500



KANSAS DEPARTMENT OF TRANSPORTATION
PROFILE
FRONTAGE ROADS
 STA. 3+675 TO STA. 4+075
 Wichita, Kansas Sedgwick, Co.