

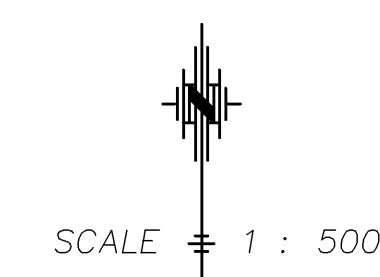
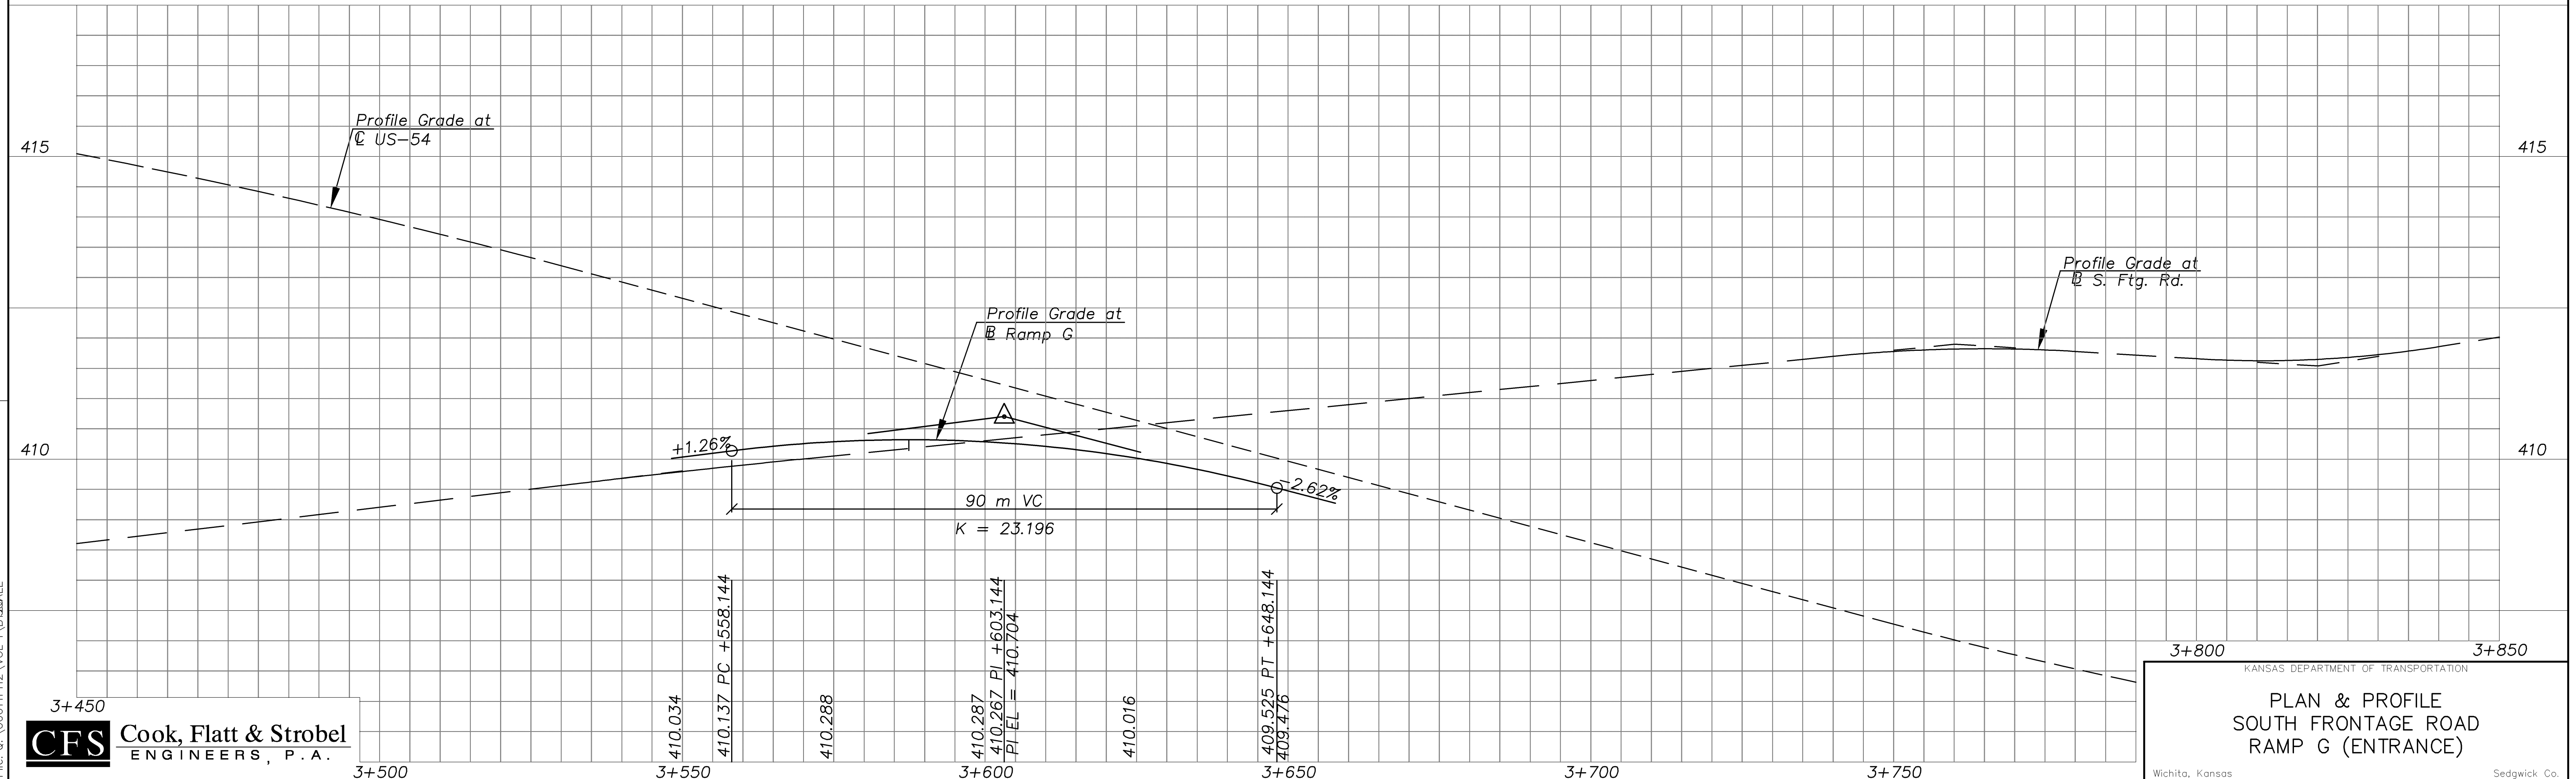


STATE	PROJECT NO.	YEAR	SHEET NO.	TOTAL SHEETS
KANSAS	54-87 K-8258-01	2007	24	556

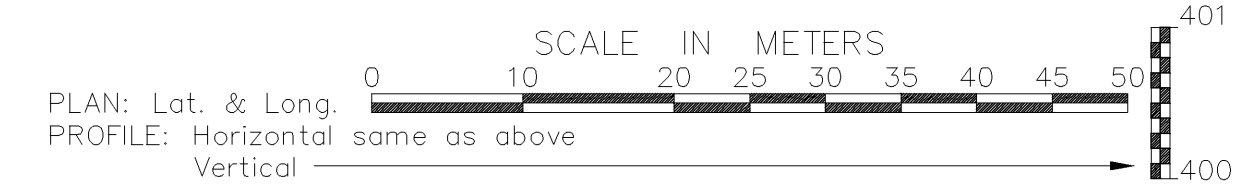

DATE	BY

REFERENCE NOTED	REFERENCE CHECKED

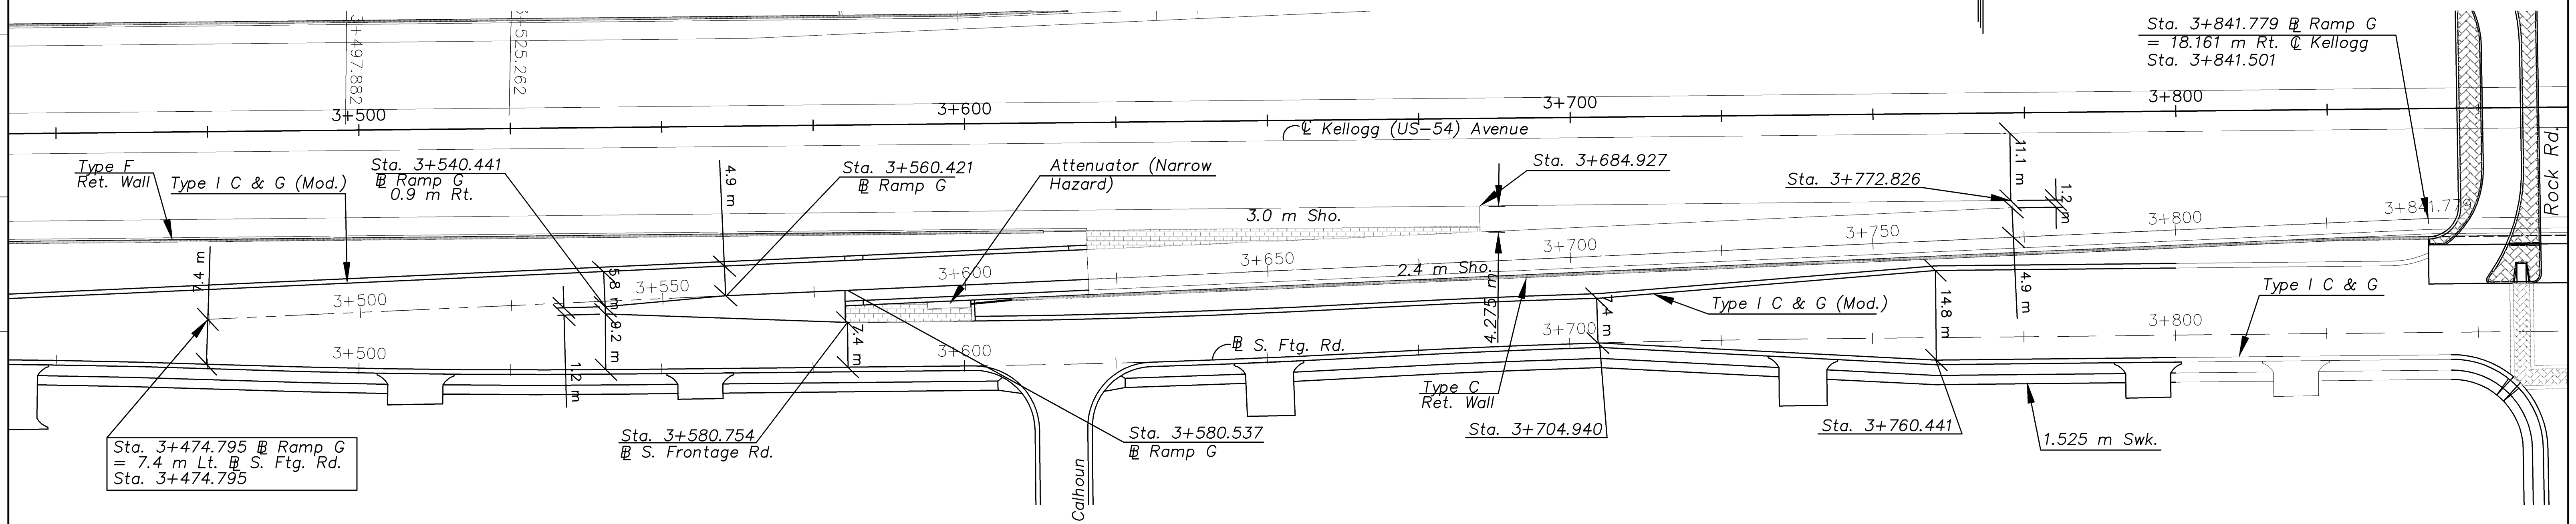

Drawn by: [blank]
 Plotted: [blank]
 File: G:\0001PH2\VOL 1\B320ALE

CFS Cook, Flatt & Strobel
 ENGINEERS, P.A.

KANSAS DEPARTMENT OF TRANSPORTATION
PLAN & PROFILE
SOUTH FRONTAGE ROAD
RAMP G (ENTRANCE)
 Wichita, Kansas Sedgwick Co.