

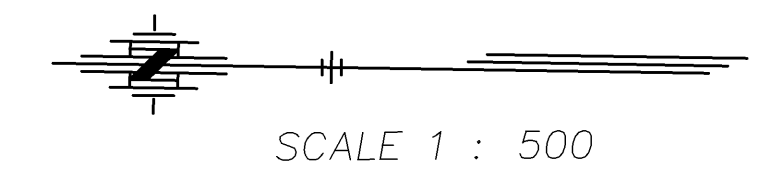
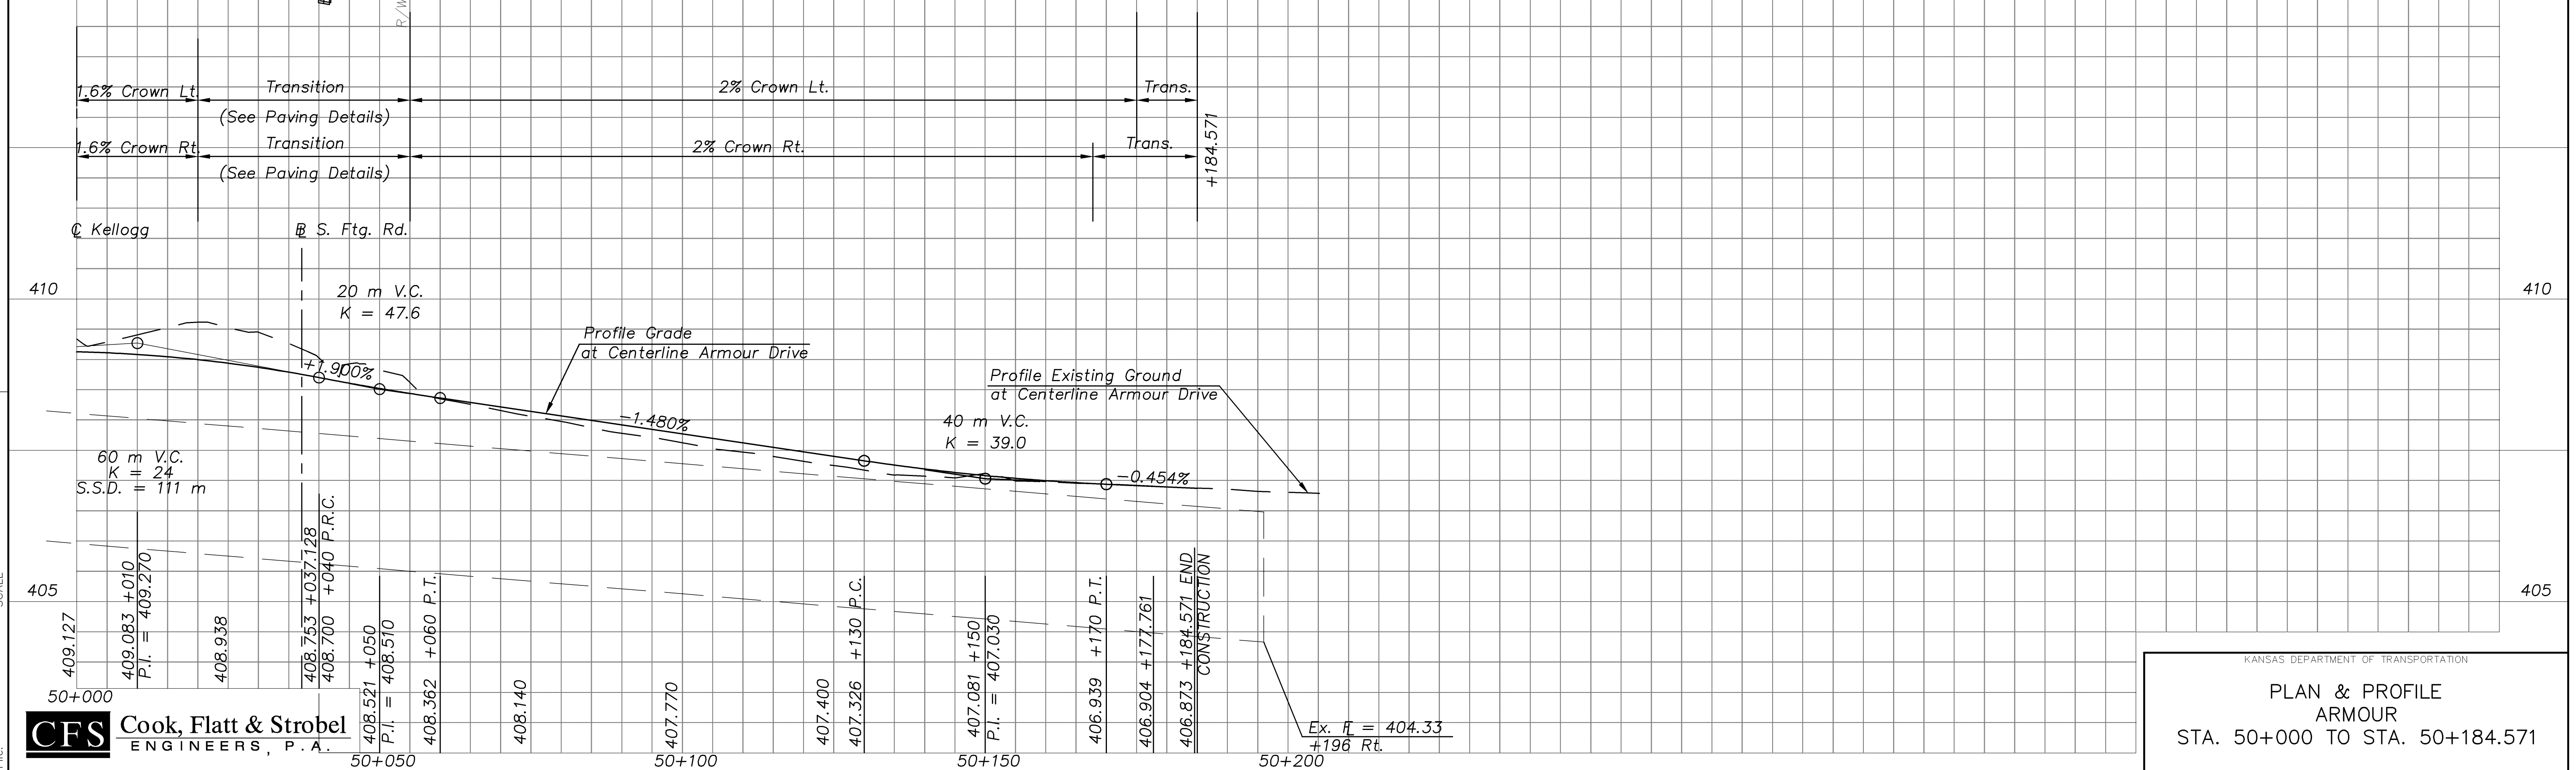


| STATE | PROJECT NO. | YEAR | SHEET NO. | TOTAL SHEETS |
|--------|-----------------|------|-----------|--------------|
| KANSAS | 54-87 K-8258-01 | 2007 | 30 | 556 |

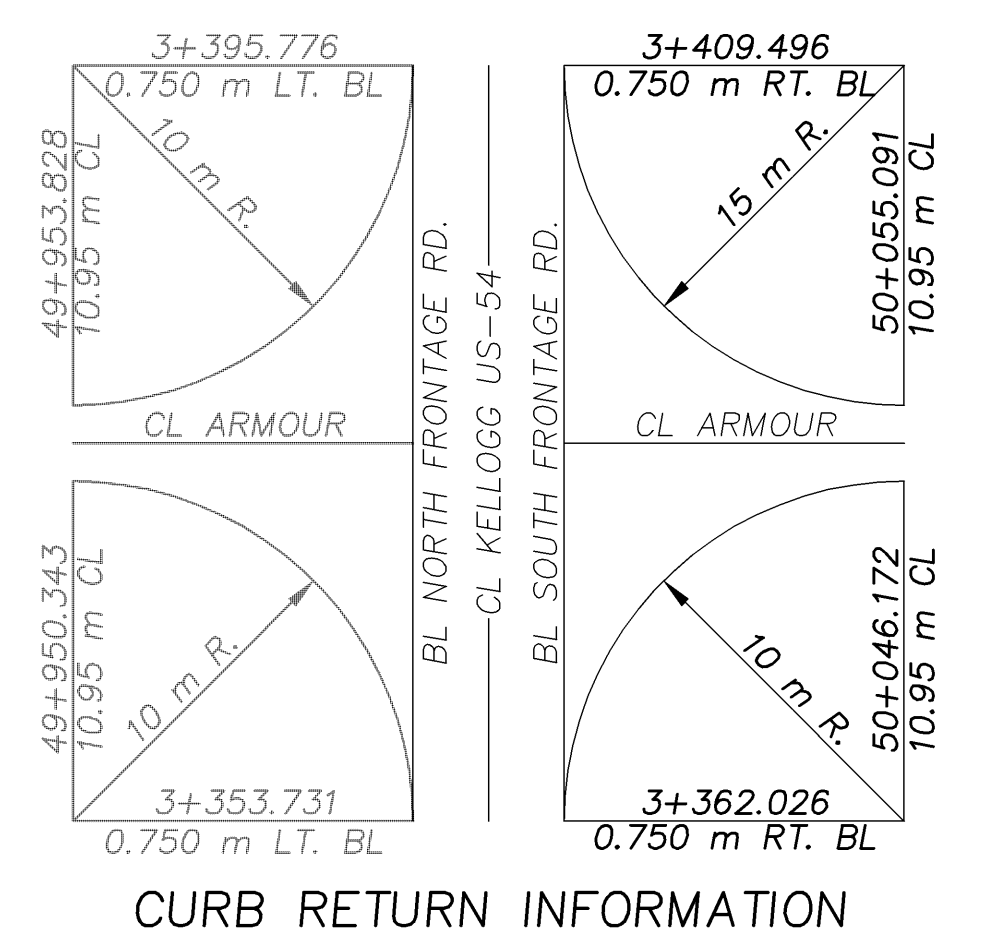

| DATE | BY |
|------|----|
| | |

| REFERENCE NOTED | REFERENCE CHECKED |
|-----------------|-------------------|
| | |

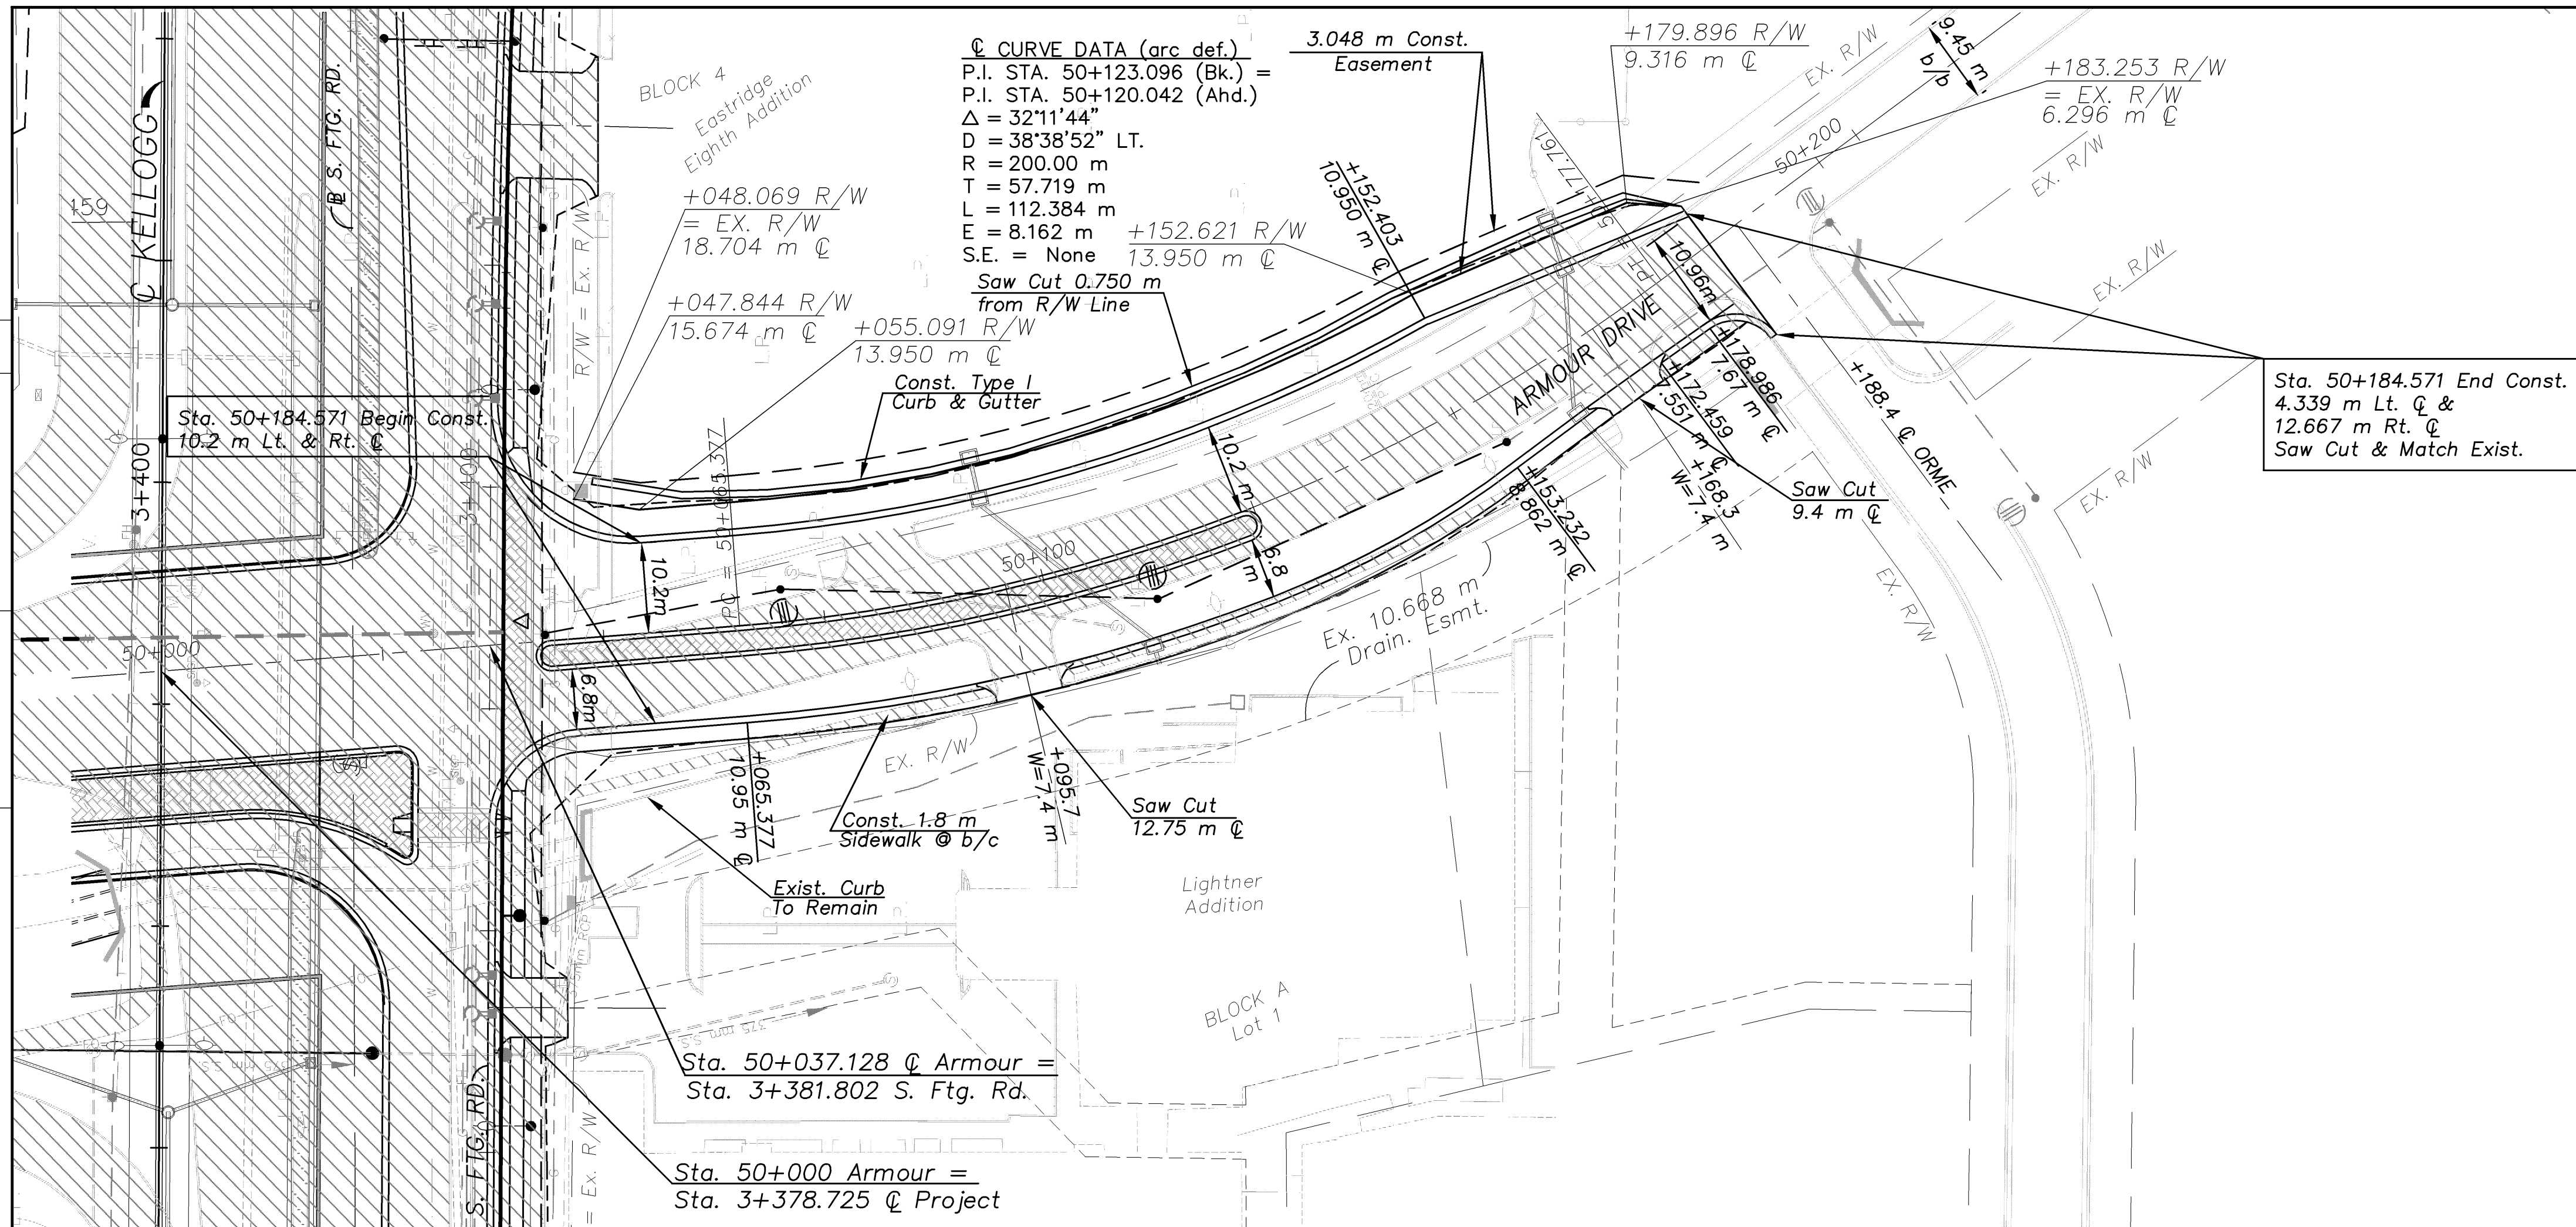

KANSAS DEPARTMENT OF TRANSPORTATION
PLAN & PROFILE
ARMOUR
 STA. 50+000 TO STA. 50+184.571