
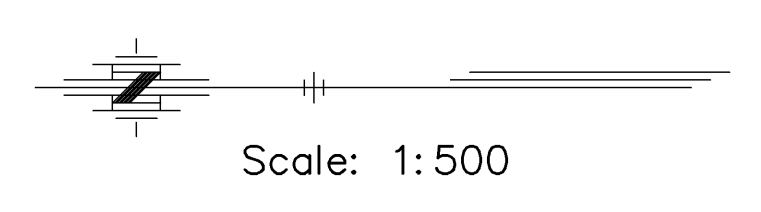


STATE	PROJECT NO.	YEAR	SHEET NO.	TOTAL SHEETS
KANSAS	54-87 K-8258-01	2007	31	556


BY	DATE

REFERENCE NOTED

REFERENCE CHECKED

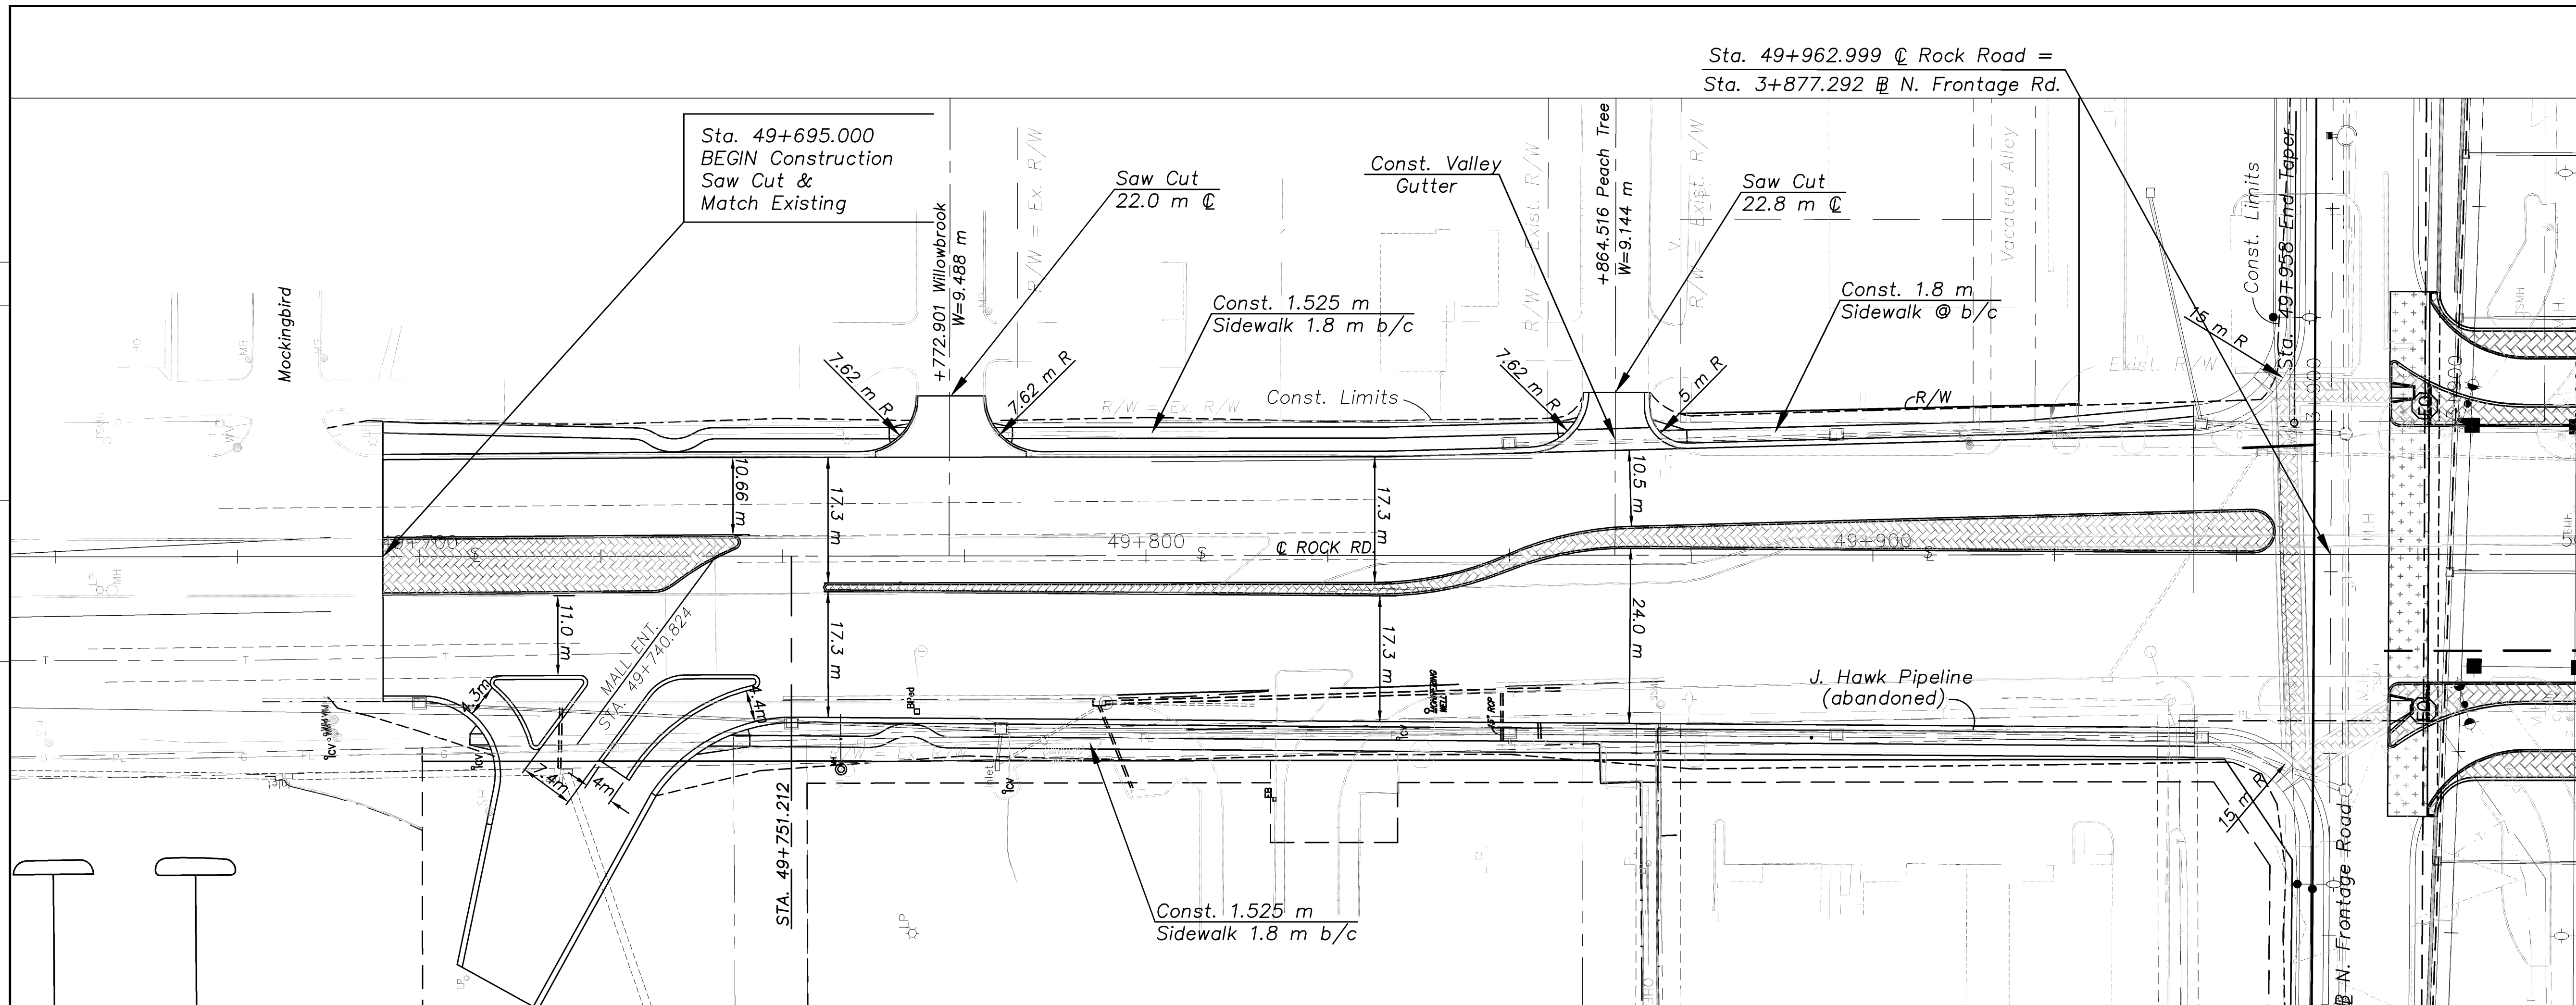

Sta. 50+000.000 @ Rock Road =
Sta. 3+877.517 @ Project

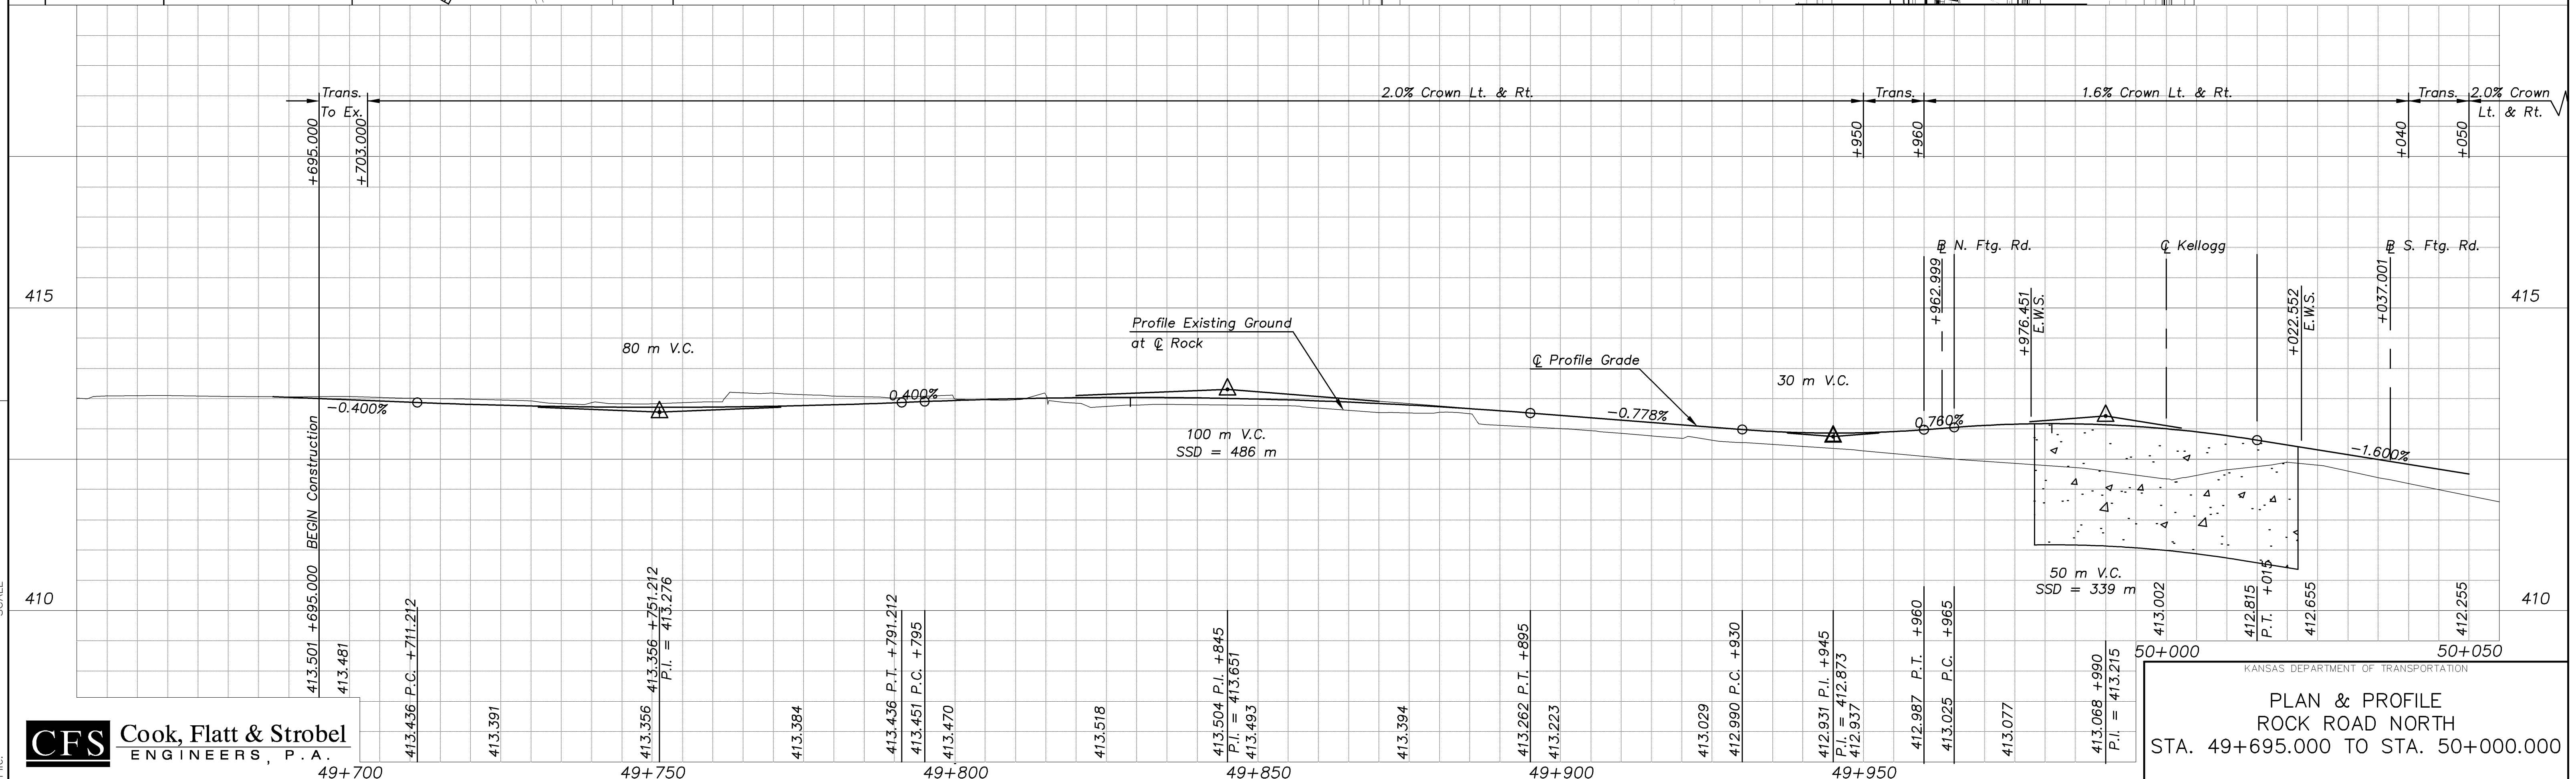

Drawn by: CFS
Plotted: SCALE

CFS Cook, Flatt & Strobel
ENGINEERS, P.A.

KANSAS DEPARTMENT OF TRANSPORTATION
PLAN & PROFILE
ROCK ROAD NORTH
STA. 49+695.000 TO STA. 50+000.000