



Scale: 1:500

BY	DATE
REFERENCE NOTED	
REFERENCE CHECKED	

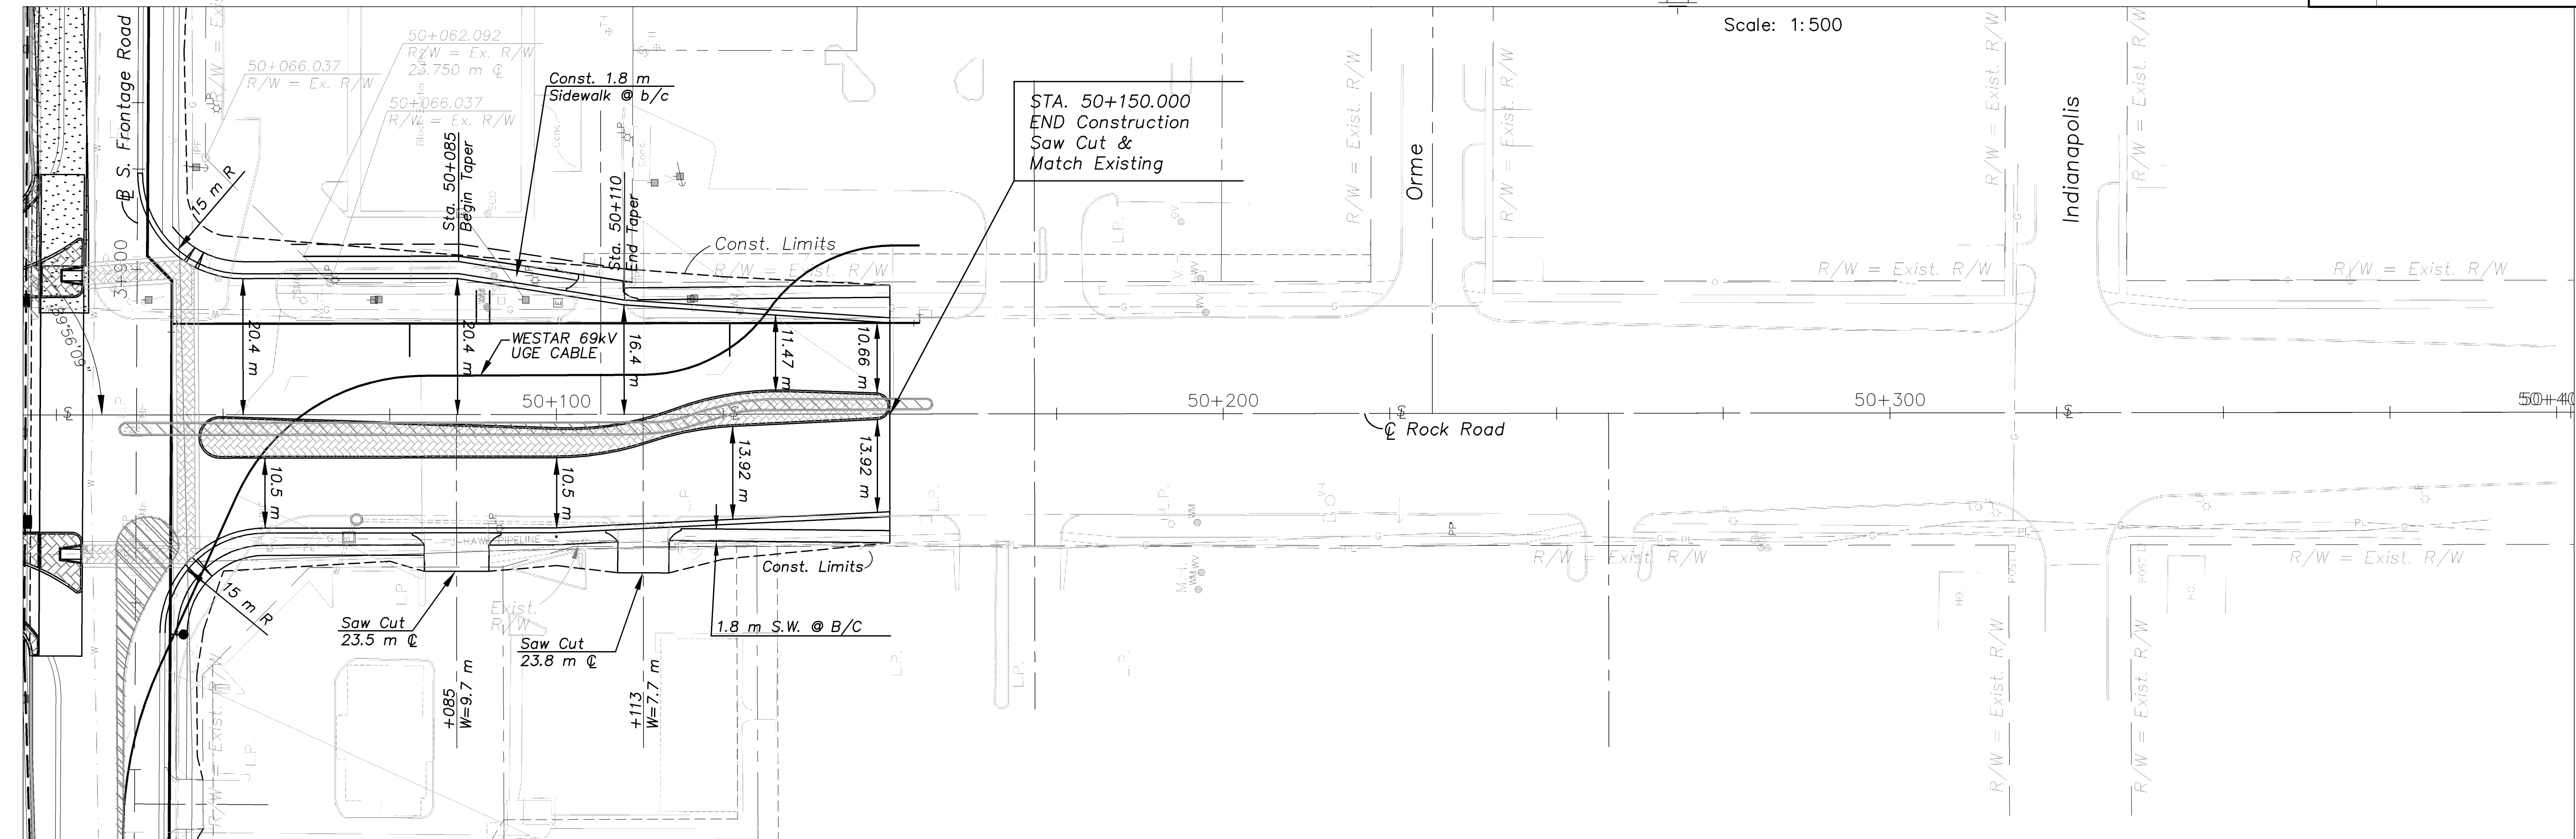

STA. 50+150.000
END Construction
Saw Cut &
Match Existing

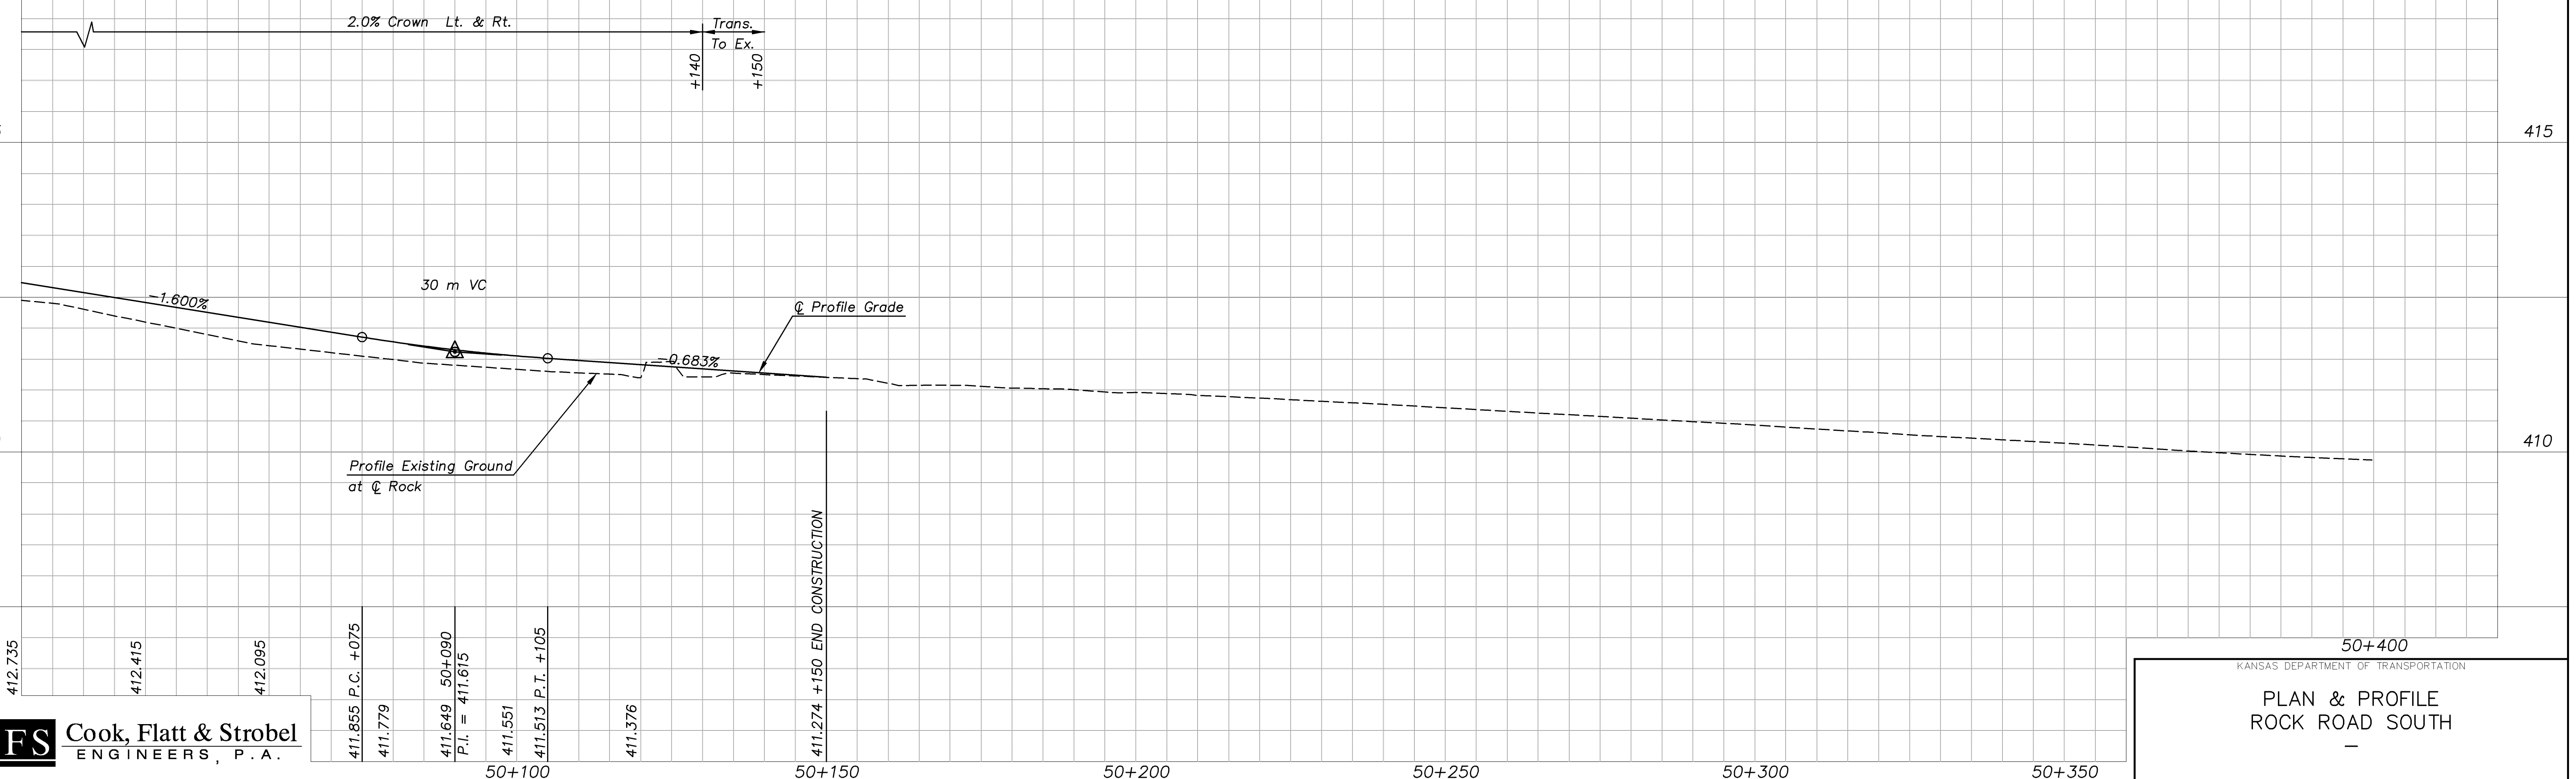

412.735	412.415	412.095
411.855 P.C. +075	411.649 50+090	411.513 P.T. +105
411.779	P.I. = 411.615	411.551
411.376	411.274 +150 END CONSTRUCTION	

50+400

KANSAS DEPARTMENT OF TRANSPORTATION

PLAN & PROFILE
ROCK ROAD SOUTH