
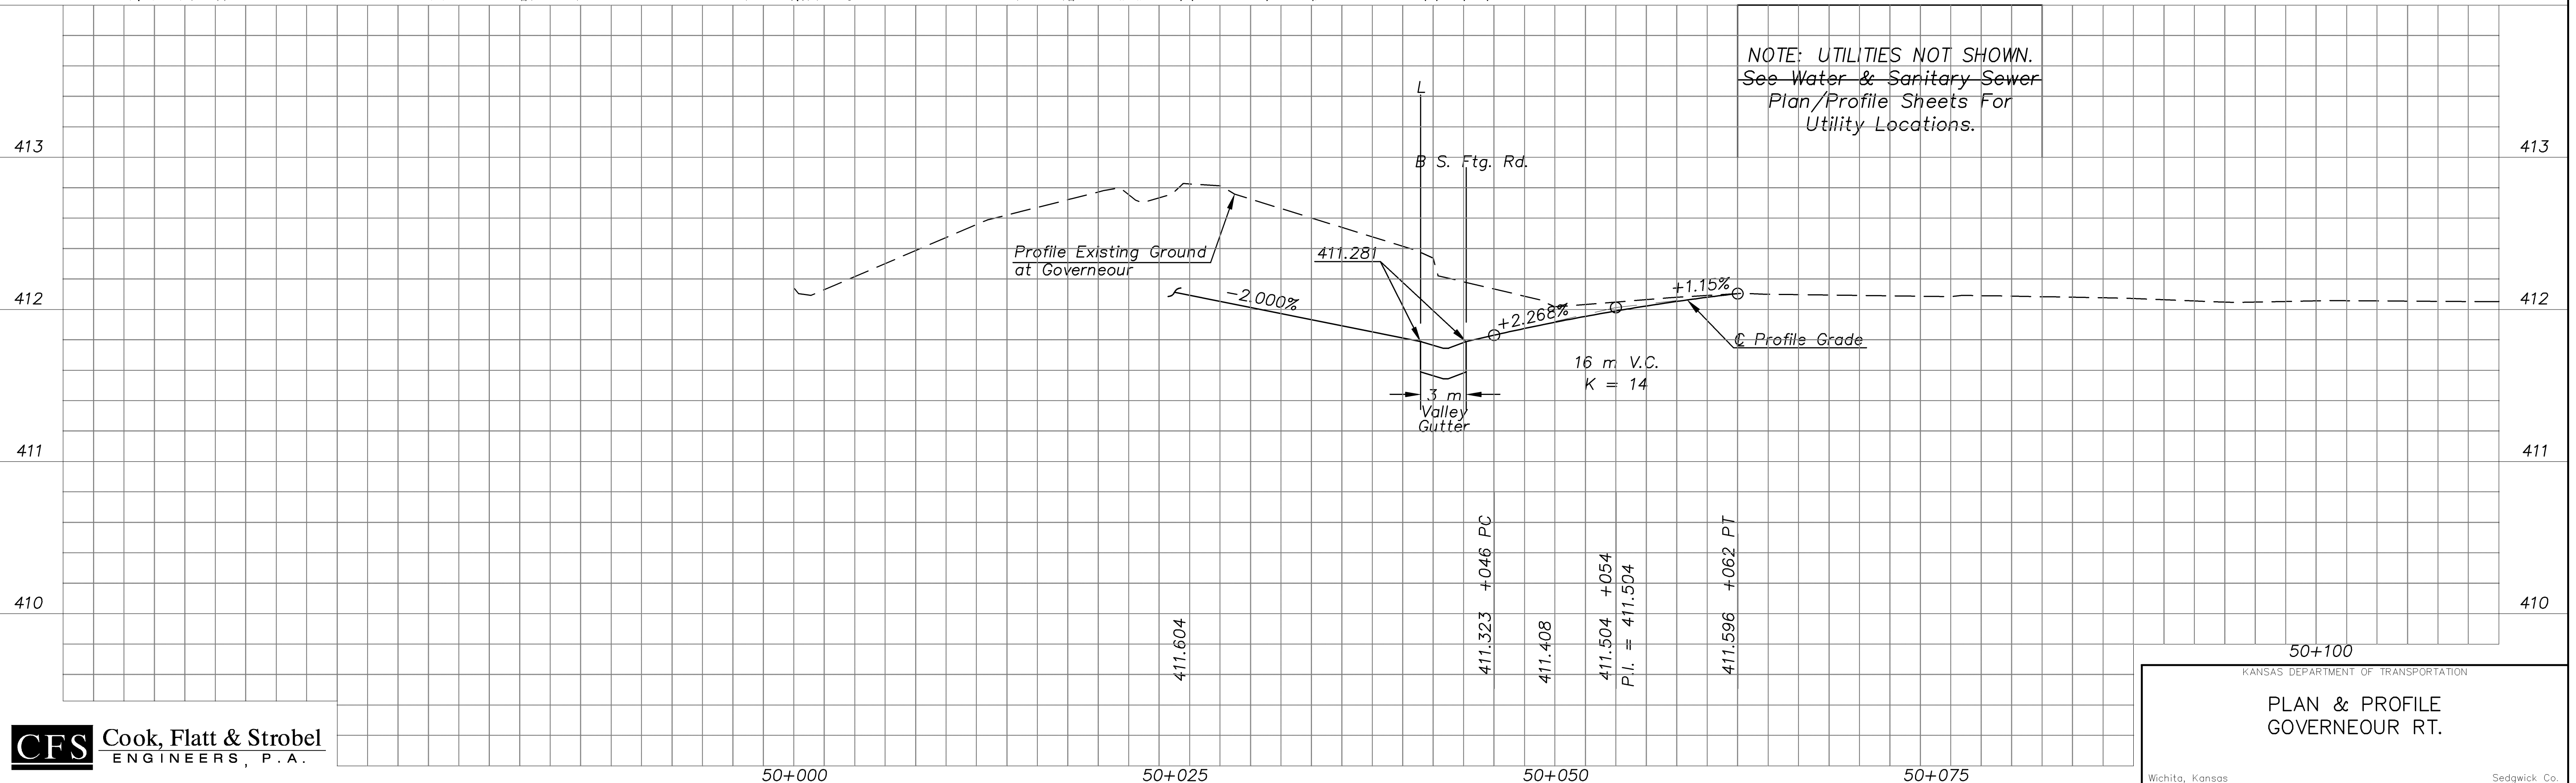


STATE	PROJECT NO.	YEAR	SHEET NO.	TOTAL SHEETS
KANSAS	54-87 K-8258-01	2007	34	556

BY	DATE

REFERENCE NOTED	REFERENCE CHECKED

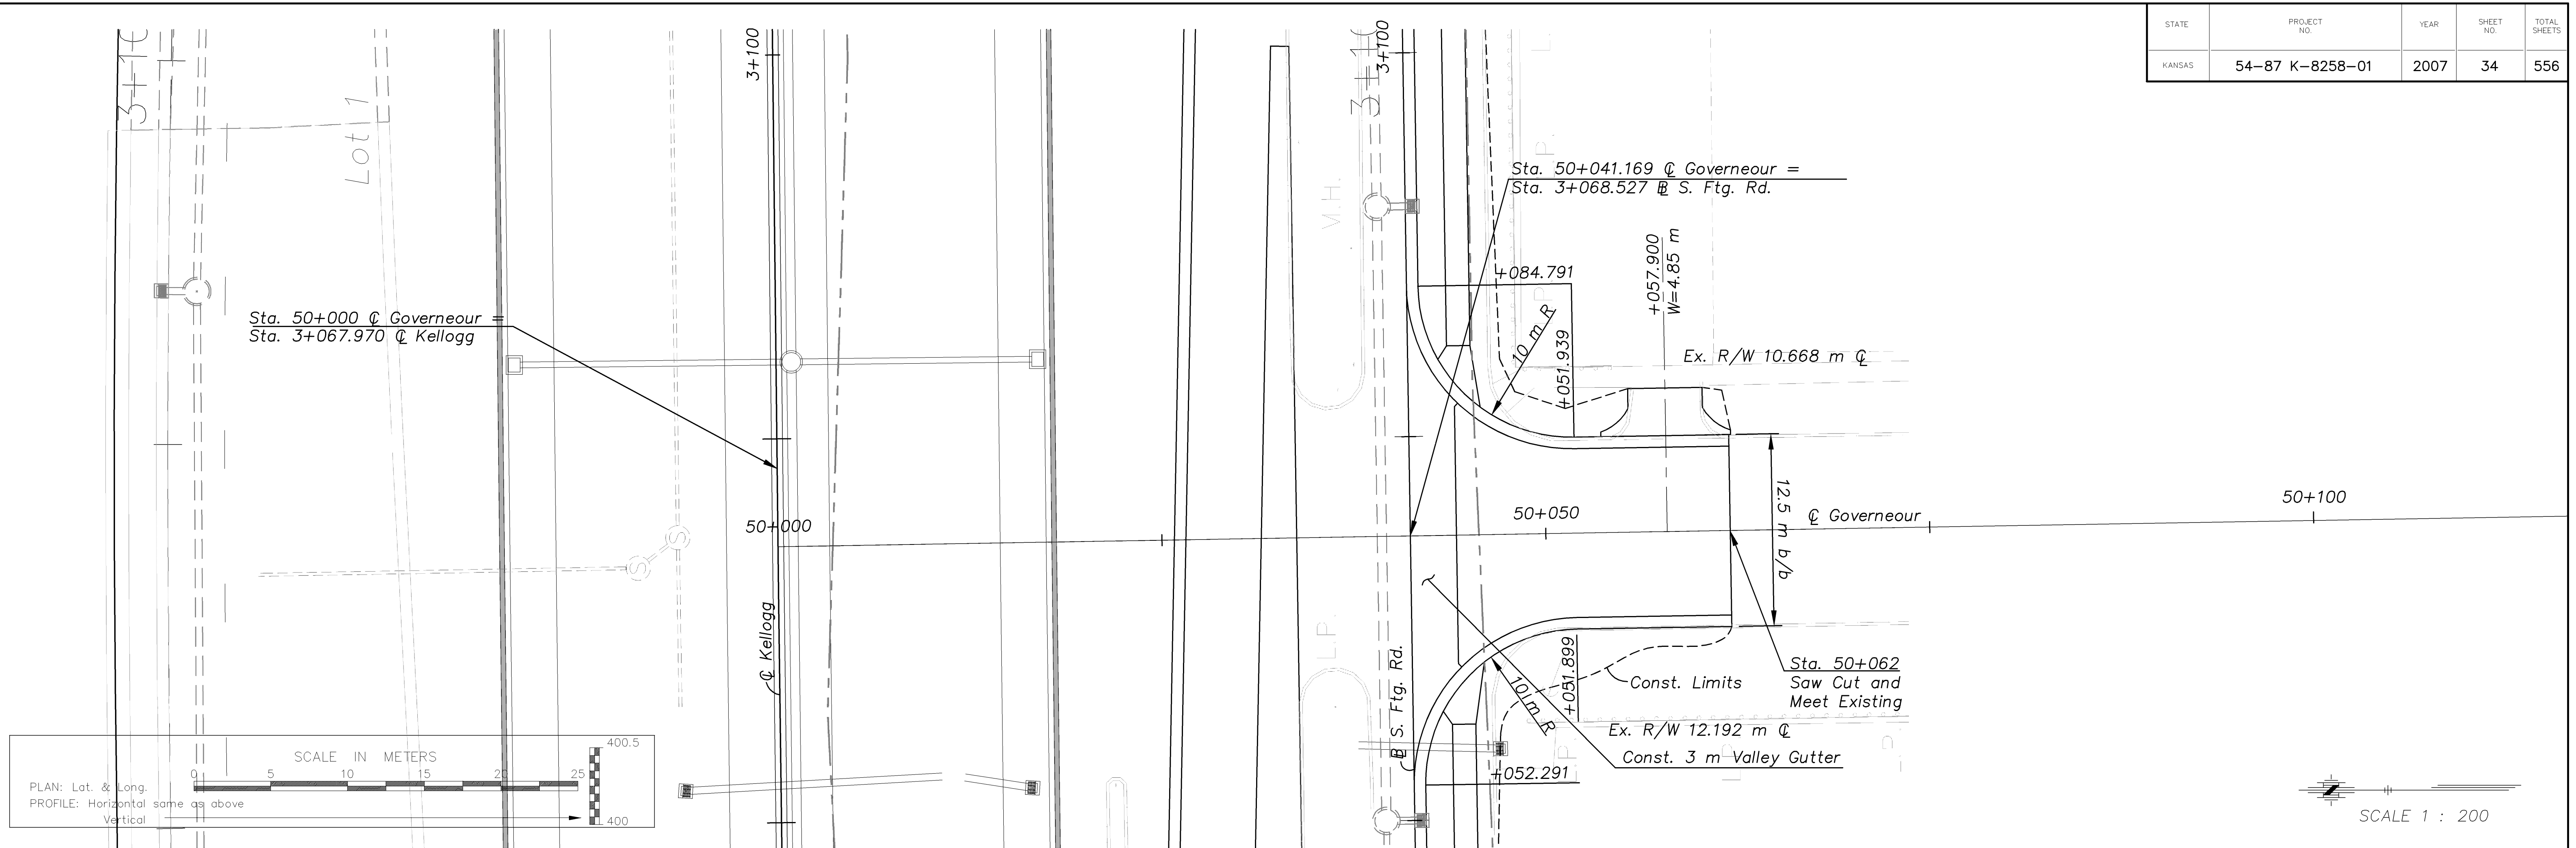

Drawn by: _____
Plotted: _____
SCALE